


ORIGINAL SURVEY  
 SUBMITTED  
 PLOTTED  
 NOTE BOOK  
 TEMPLATE  
 AREAS CHECKED

FINAL SURVEY  
 SUBMITTED  
 PLOTTED  
 NOTE BOOK  
 TEMPLATE  
 AREAS CHECKED

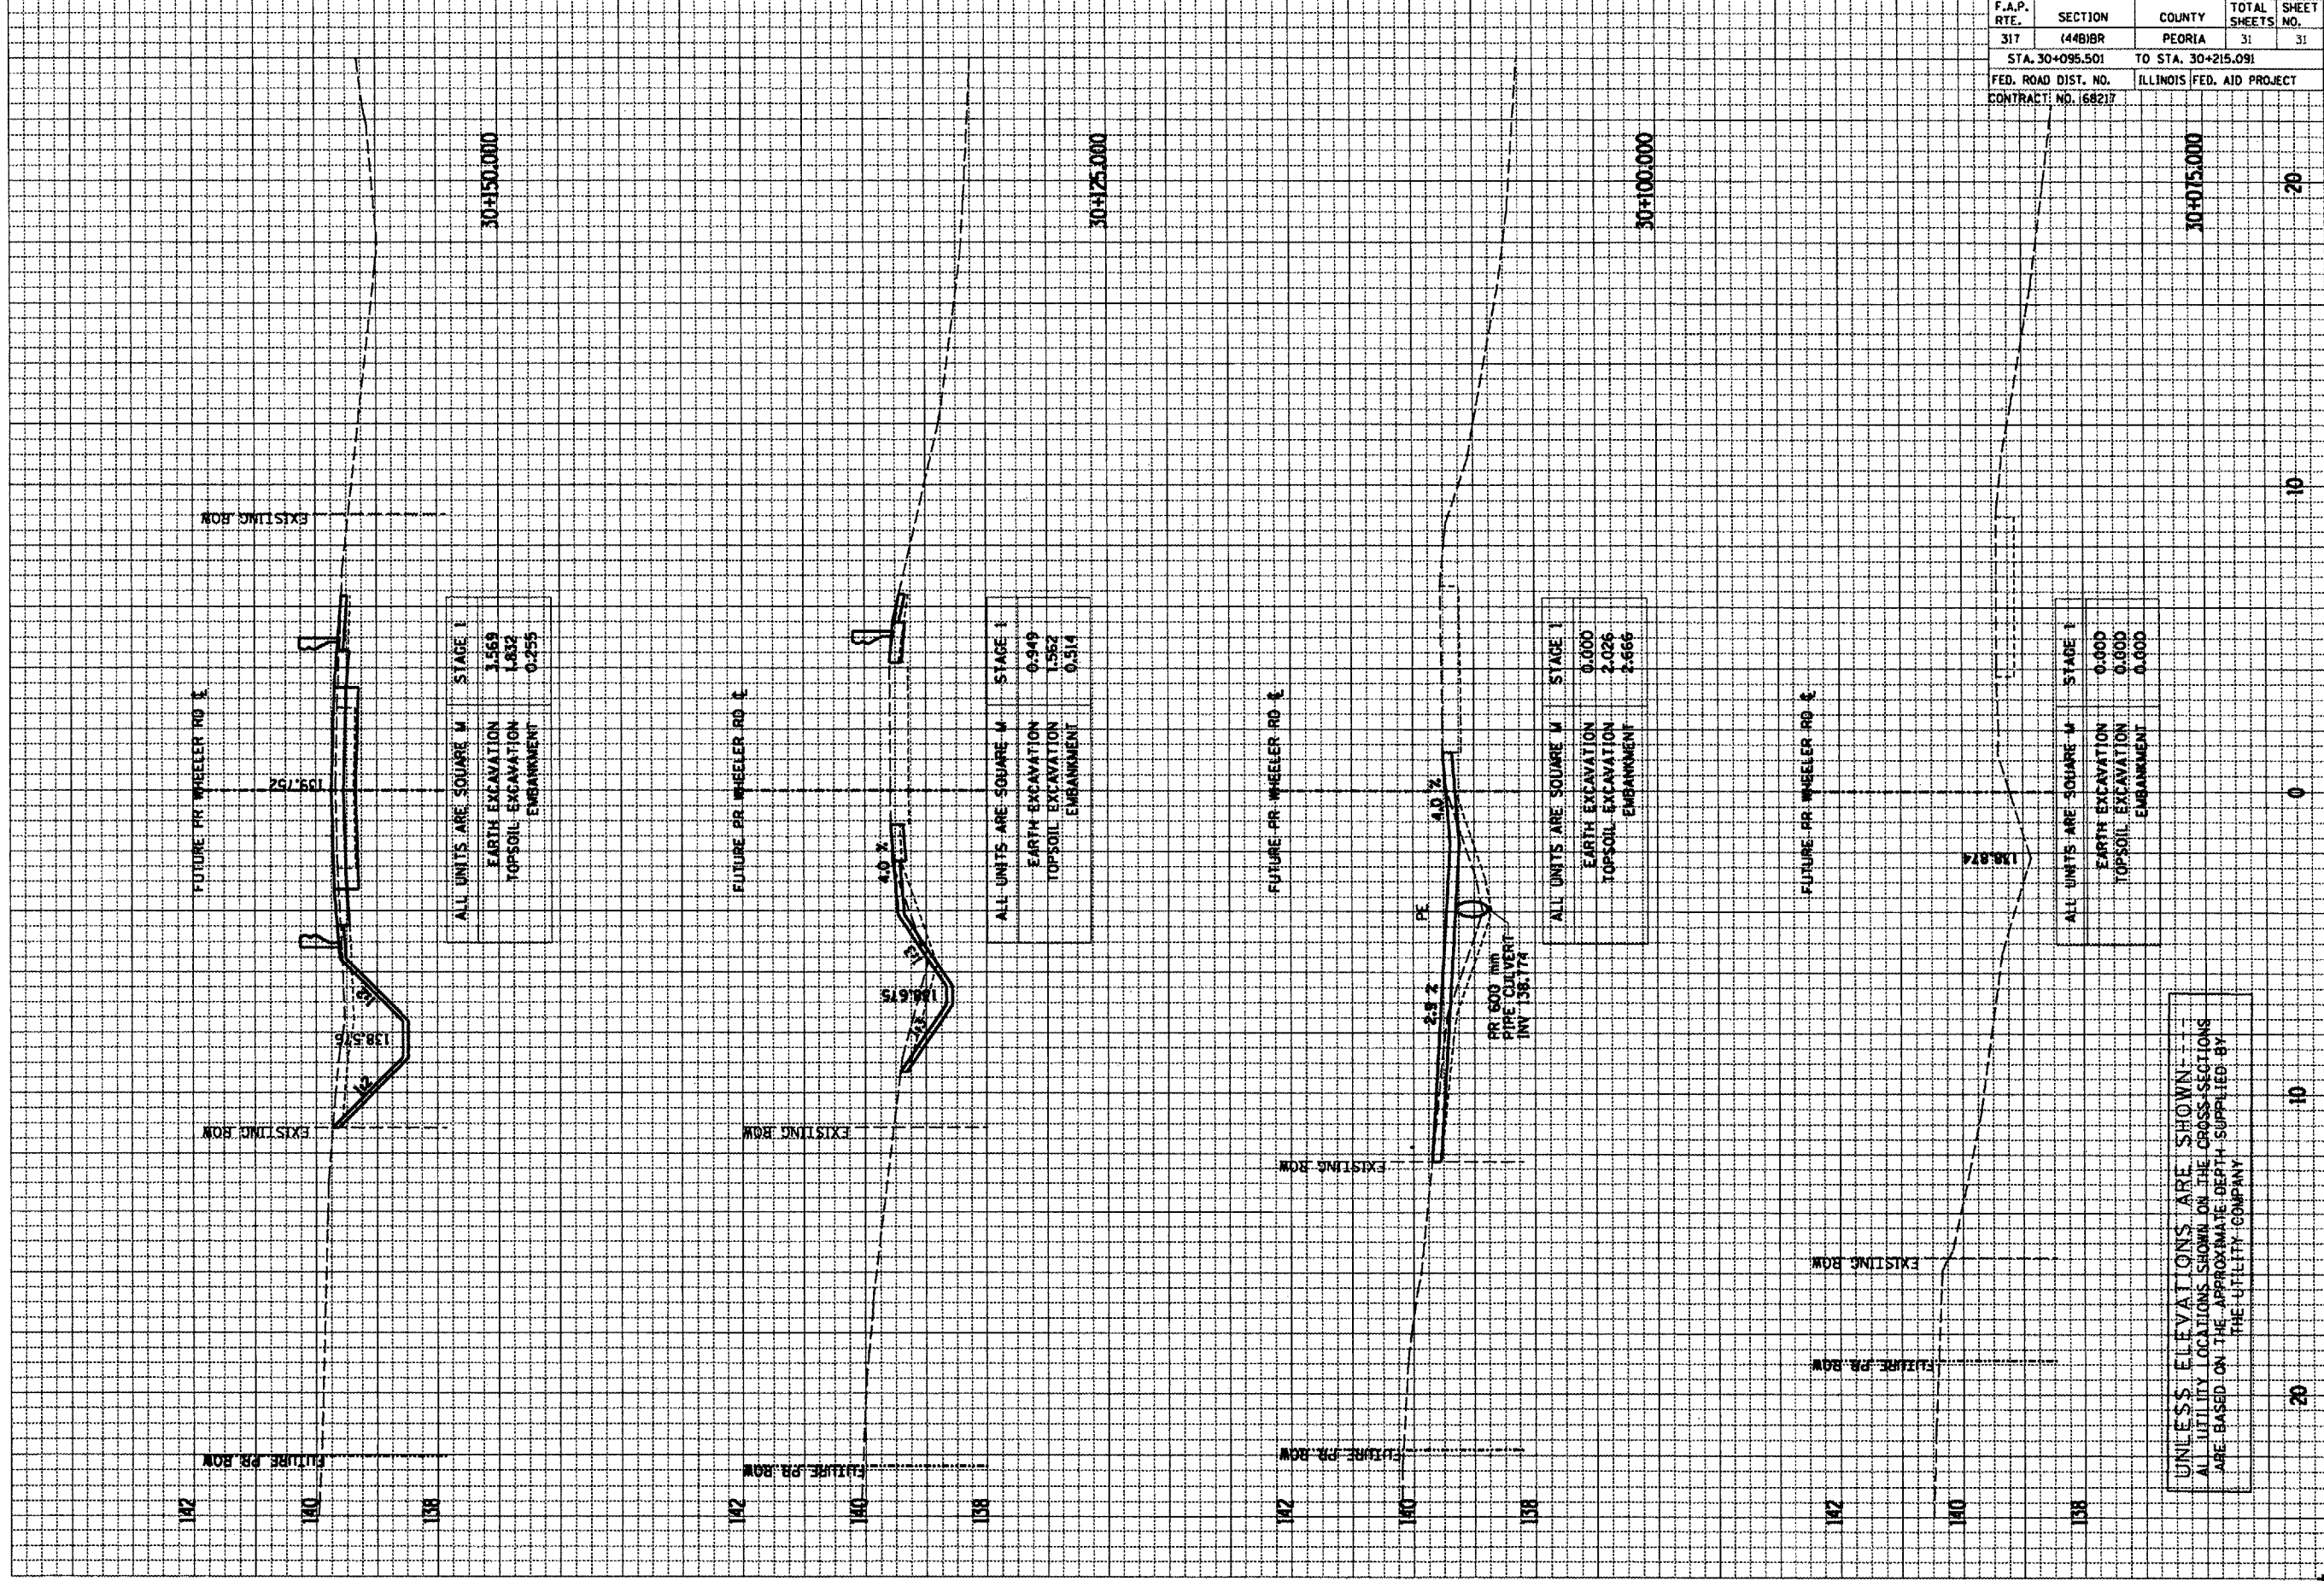

F.A.P. RTE.	SECTION	COUNTY	TOTAL SHEETS	SHEET NO.
317	(448)BR	PEORIA	31	31
STA. 30+095.501		TO STA. 30+215.091		
FED. ROAD DIST. NO.		ILLINOIS FED. AID PROJECT		
CONTRACT NO. 168217				

UNLESS ELEVATIONS ARE SHOWN  
 ALL UTILITY LOCATIONS SHOWN ON THE CROSS-SECTIONS  
 ARE BASED ON THE APPROXIMATE DEPTH SUPPLIED BY  
 THE UTILITY COMPANY

30+150.000

10

0

10

20

30+125.000

10

0

10

20

30+100.000

10

0

10

20