



F.A.P. RTE.	SECTION	COUNTY	TOTAL SHEETS	SHEET NO.
310	(102B)	MERCER	11	4
STA. 1077+00				
FED. ROAD DIST. NO. 4 ILLINOIS FED. AID PROJECT				

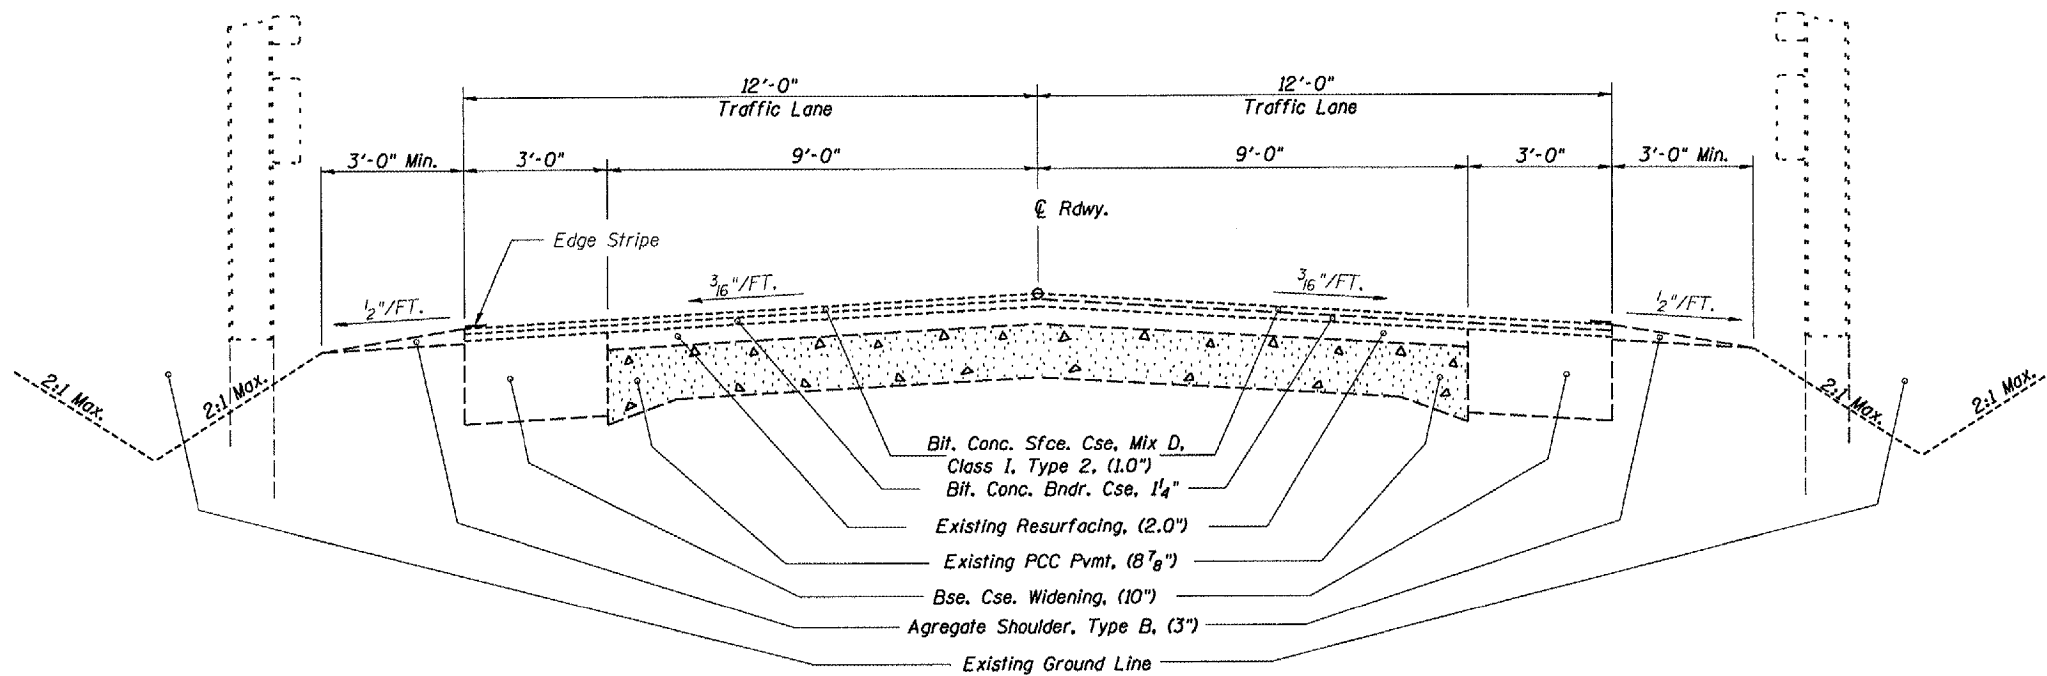

EXISTING ROADWAY SECTION

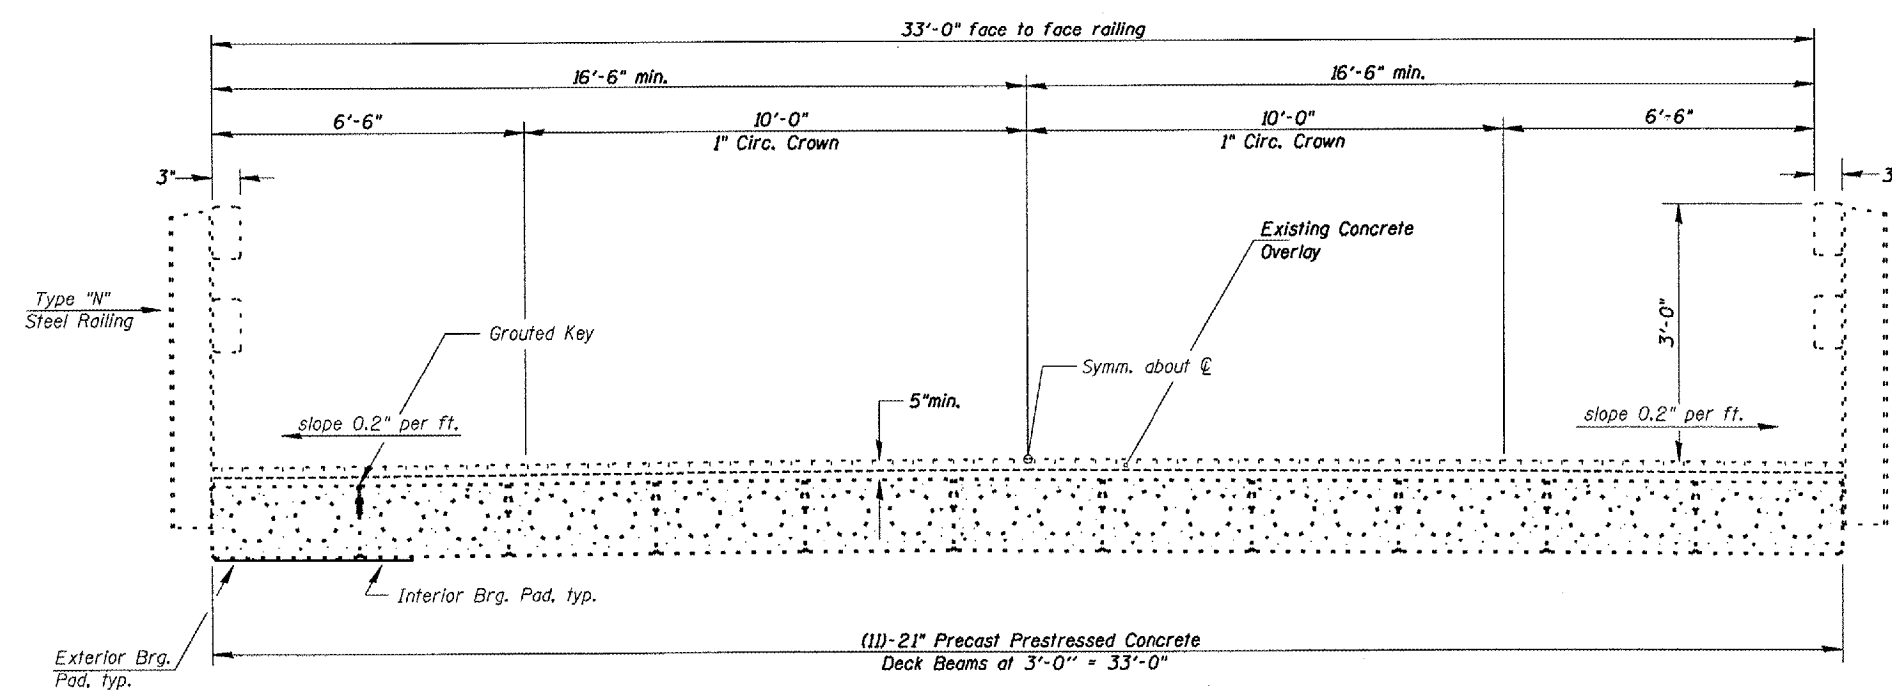

EXISTING BRIDGE CROSS SECTION
(Looking North)

SN.066-0004 US. 67
over HENDERSON CRK.

REVISIONS	
NAME	DATE

ILLINOIS DEPARTMENT OF TRANSPORTATION

TYPICAL SECTIONS

SCALE: VERT. DRAWN BY CEJ
 HORIZ. CHECKED BY
 DATE 07-31-2007

PLOT DATE = 08/27/07
 FILE NAME = S:\GEN\DRAWING\STANDARD\Bridges\CONTRACTS\Emergency\PCB\Reports\68766_SNR66-0004_US67\overHendersonCrk.dgn
 PLOT SCALE = 1"=30'-0"
 REFERENCE = REF#