



F.A.P. RTE.	SECTION	COUNTY	TOTAL SHEETS	SHEET NO.
626	(42B)I	KNOX	11	9
STA. 396+95.50		TO STA. 397+28.50		
FED. ROAD DIST. NO. 4 ILLINOIS FED. AID PROJECT				

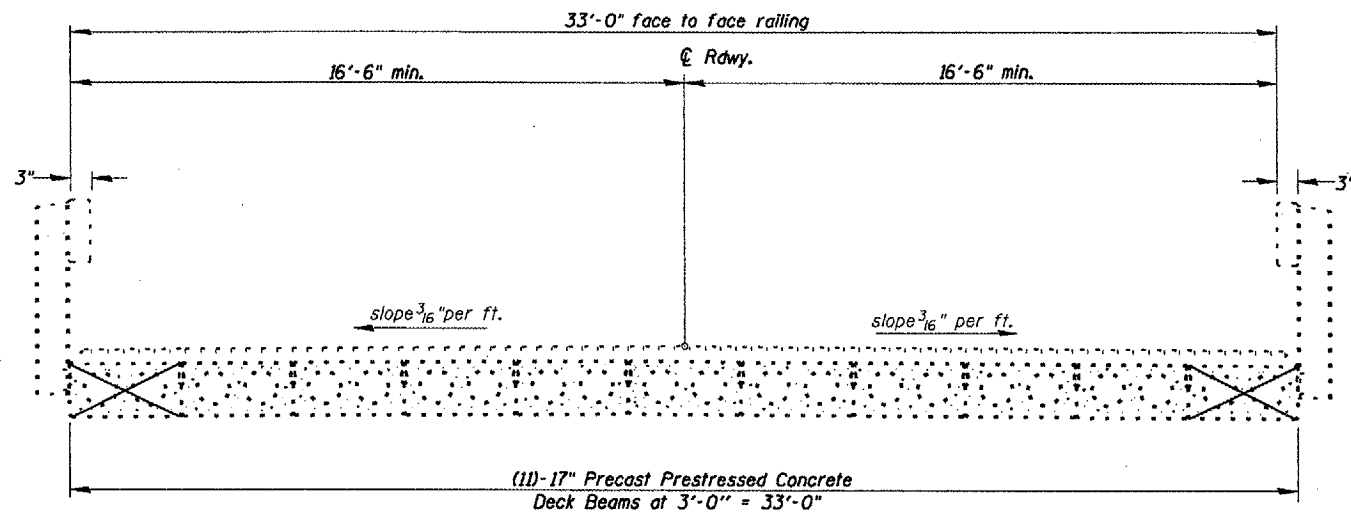

Beams to be Braced

ELEVATION

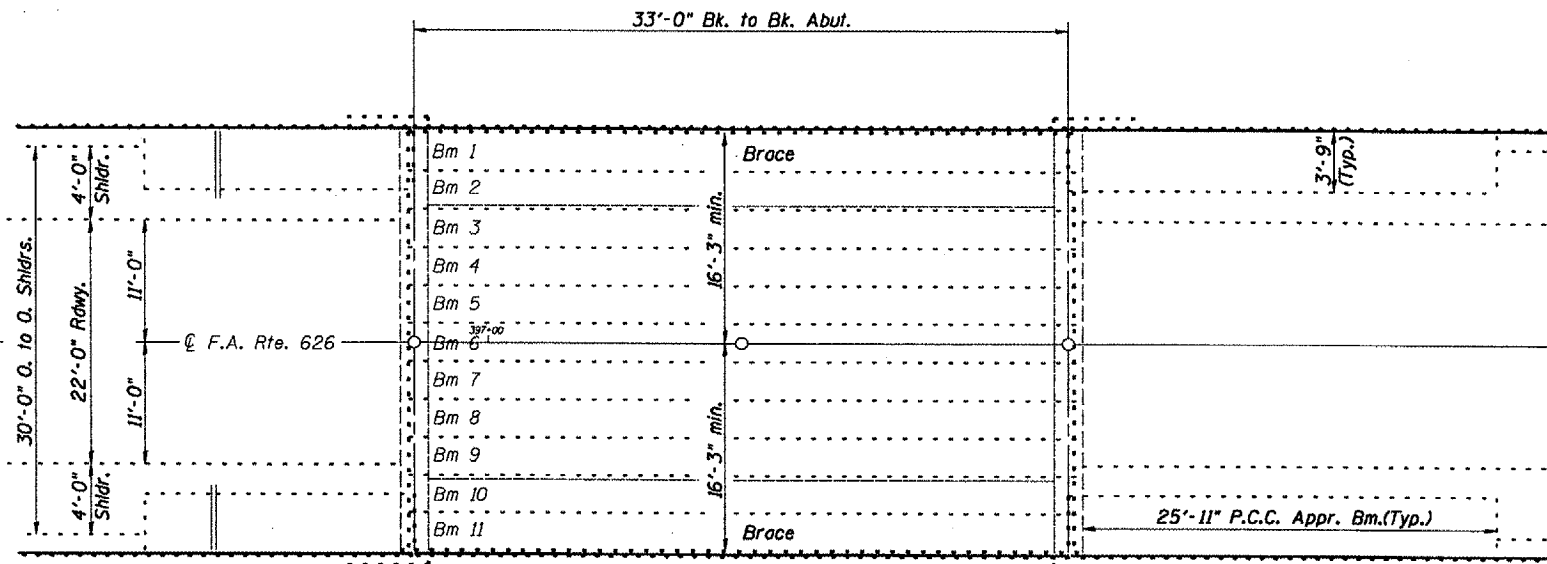

PLAN

PLOT DATE: 08/15/07
 FILE NAME: #FILEL\SA\VE\00000001\ST03\PLNS\SD04014\BRIDGE\CONTR\STA\Emergency\PC\Draw\Repair\68767_S04014-0014_IL.97overHawCrk.dgn
 PLOT SCALE: 1/8"=1'-0"
 REFERENCE: #REF#

NOTES
 Refer to Highway Standard 701201 in conjunction with this sheet for exact placement of traffic management devices and other clarifications as construction is proposed with the temporary use of this standard for materials delivery and unloading.

SN.048-0014 IL.97
 over HAW CRK.
 Sta. 397+12.00

REVISIONS	
NAME	DATE

ILLINOIS DEPARTMENT OF TRANSPORTATION

GENERAL PLAN & ELEVATION

SCALE: VERT. 1/8"=1'-0"
 HORIZ. 1/8"=1'-0"
 DATE: 08-15-2007

DRAWN BY: CEJ
 CHECKED BY: