
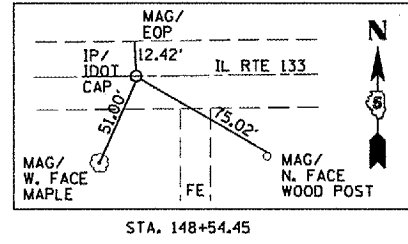
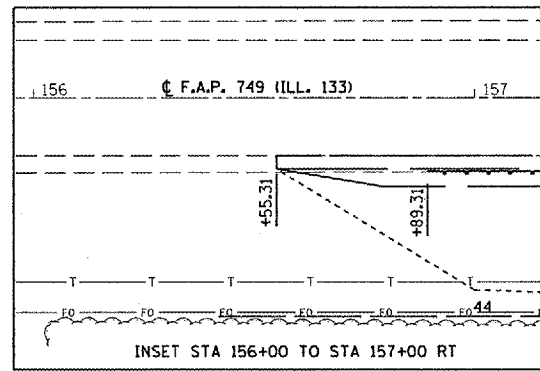
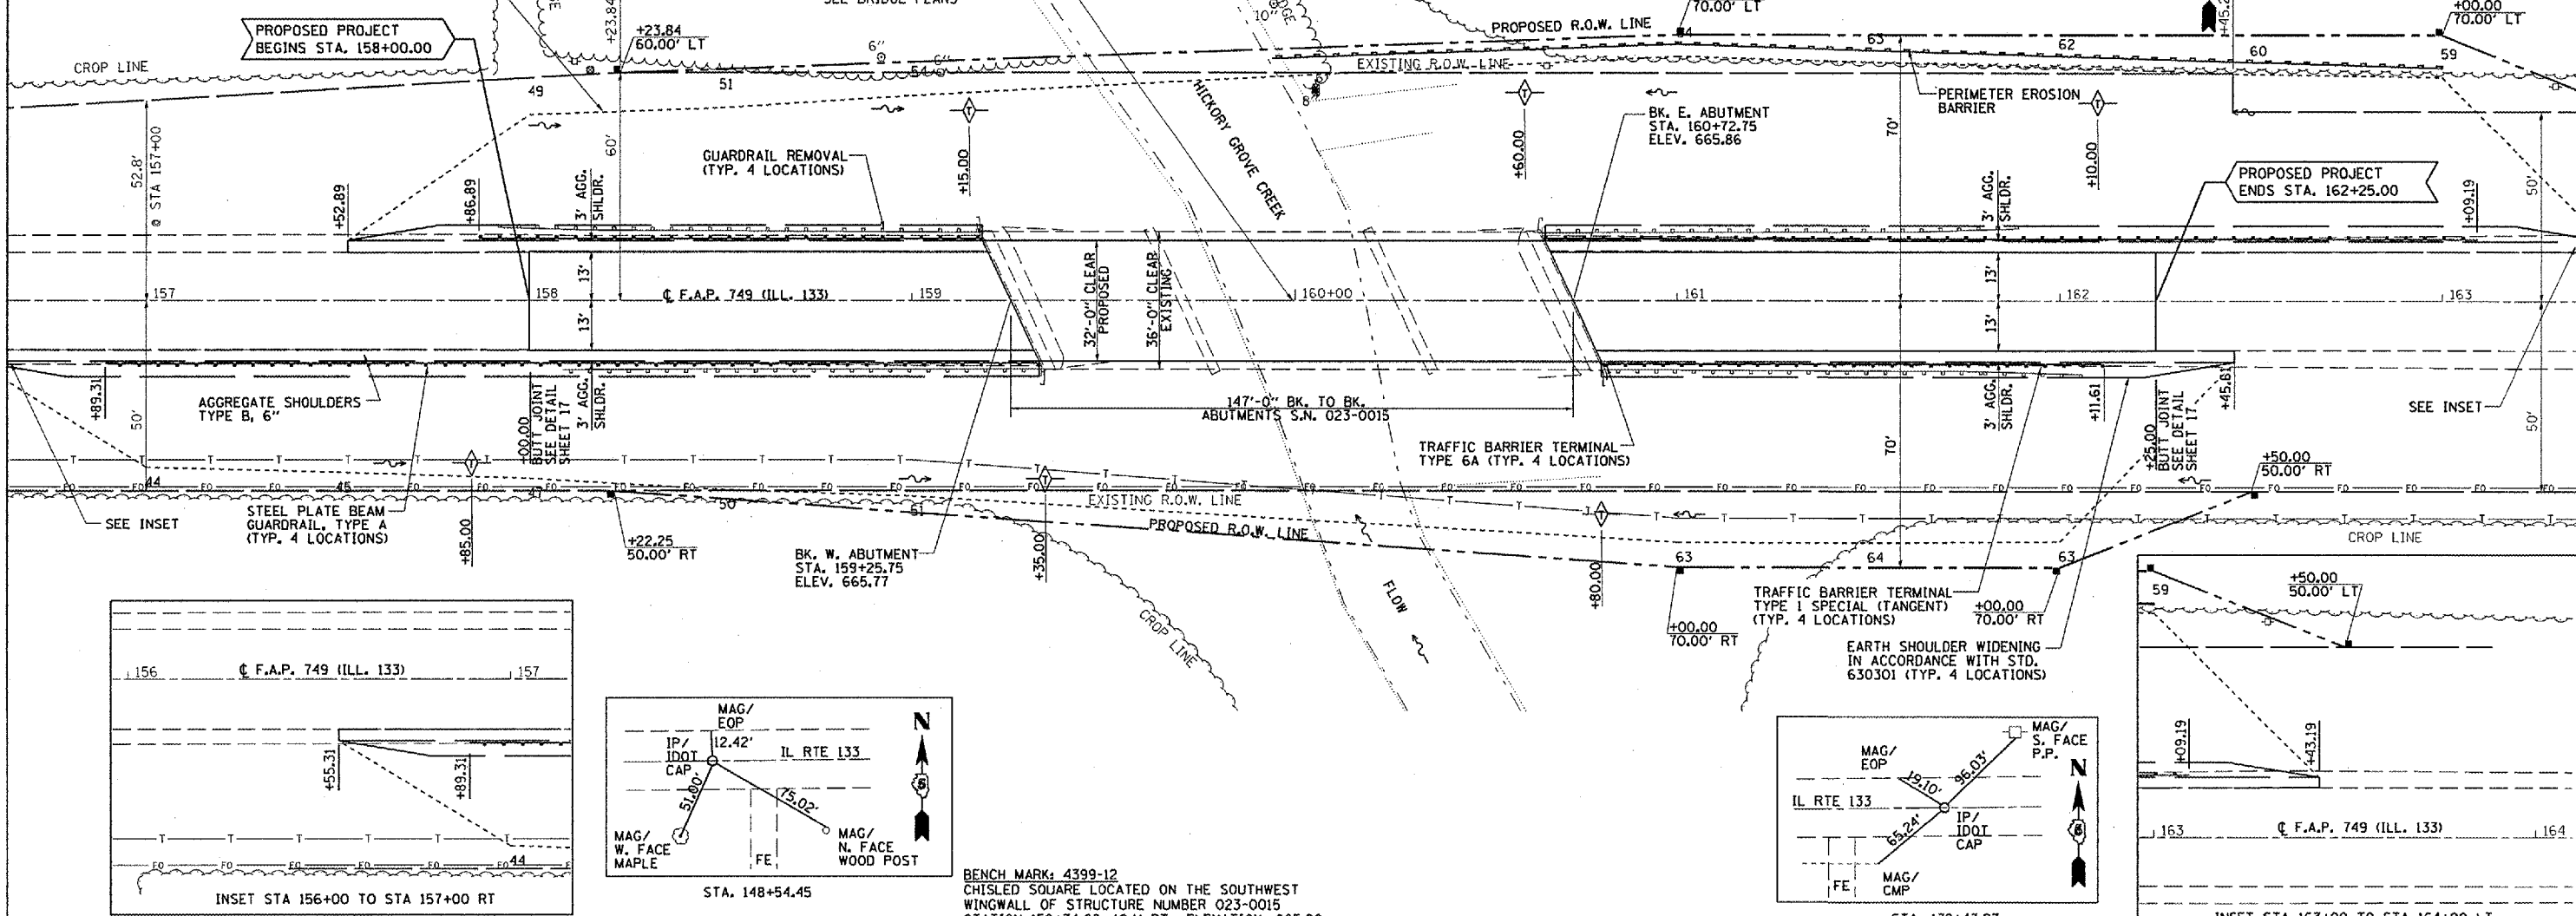


F.A.P. RTE.	SECTION	COUNTY	TOTAL SHEETS	SHEET NO.
749	(9BR)BR	EDGAR	31	7
STA. 157+00.00		TO STA. 163+00.00		
FED. ROAD DIST. NO.		ILLINOIS FED. AID PROJECT		




T17N, R13W, SEC. 20, 3RD P.M.

NOTE: SOME QUANTITIES CONTAINED HEREIN ARE OUTSIDE THE PROJECT LIMITS.

EXIST S.N. 023-0015  
 STATION 159+99.25  
 3 SPANS  
 21" - 27" PPC DECK BEAMS  
 SKEW = 25° RT  
 SEE BRIDGE PLANS

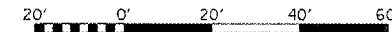

BENCH MARK: 4399-12  
 CHISLED SQUARE LOCATED ON THE SOUTHWEST WINGWALL OF STRUCTURE NUMBER 023-0015  
 STATION 159+34.68; 19.1' RT.; ELEVATION: 665.20

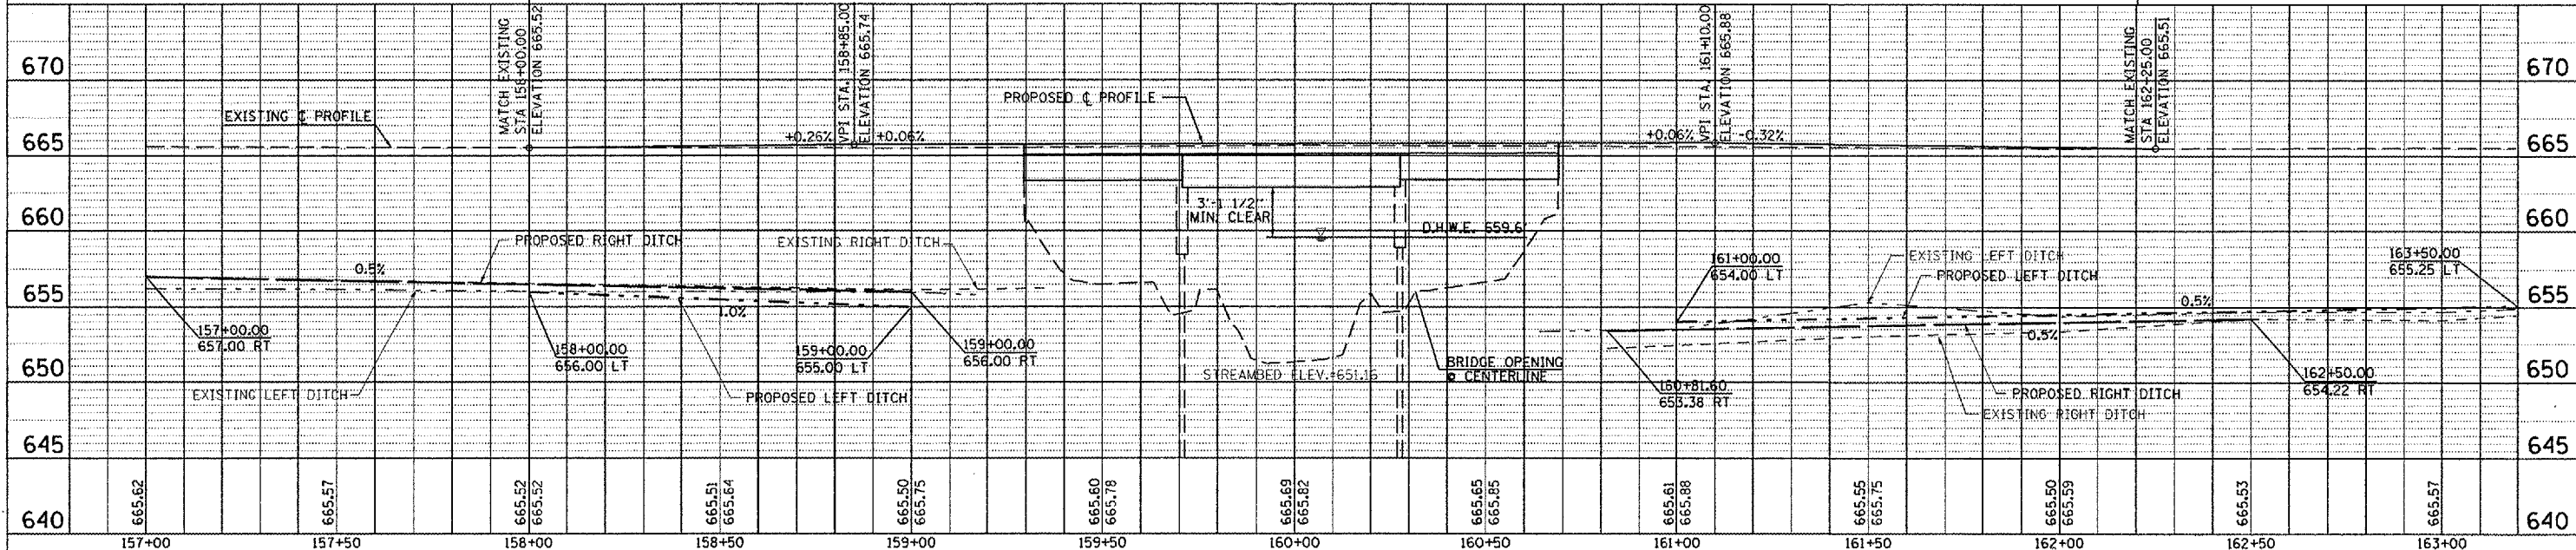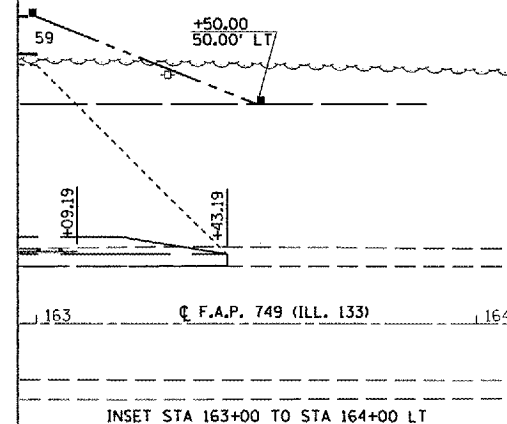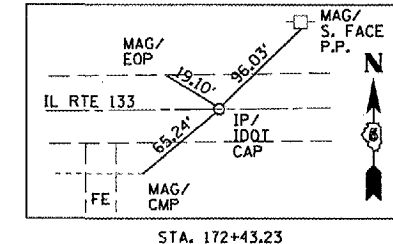

DATE	
BY	
REVISION	
NO.	
DATE	
BY	
REVISION	
NO.	

DATE	
BY	
REVISION	
NO.	
DATE	
BY	
REVISION	
NO.	

PLT DATE: 12/2/2007  
 FILE NAME: c:\projects\749\17n\_r13w\sec20\3rd\_p.m\749\_17n\_r13w\_sec20\_3rd\_p.m.dwg  
 PLOT SCALE: 1/4" = 10'-0"  
 USER NAME: collins