


WEST FACE PIER 2

LEGEND

Structural Repair of Concrete (Depth less than 5")

BILL OF MATERIAL

| Item | Unit | Total |
|--|---------|-------|
| Structural Repair of Concrete (Depth Less Than 5") | Sq. Ft. | 10 |

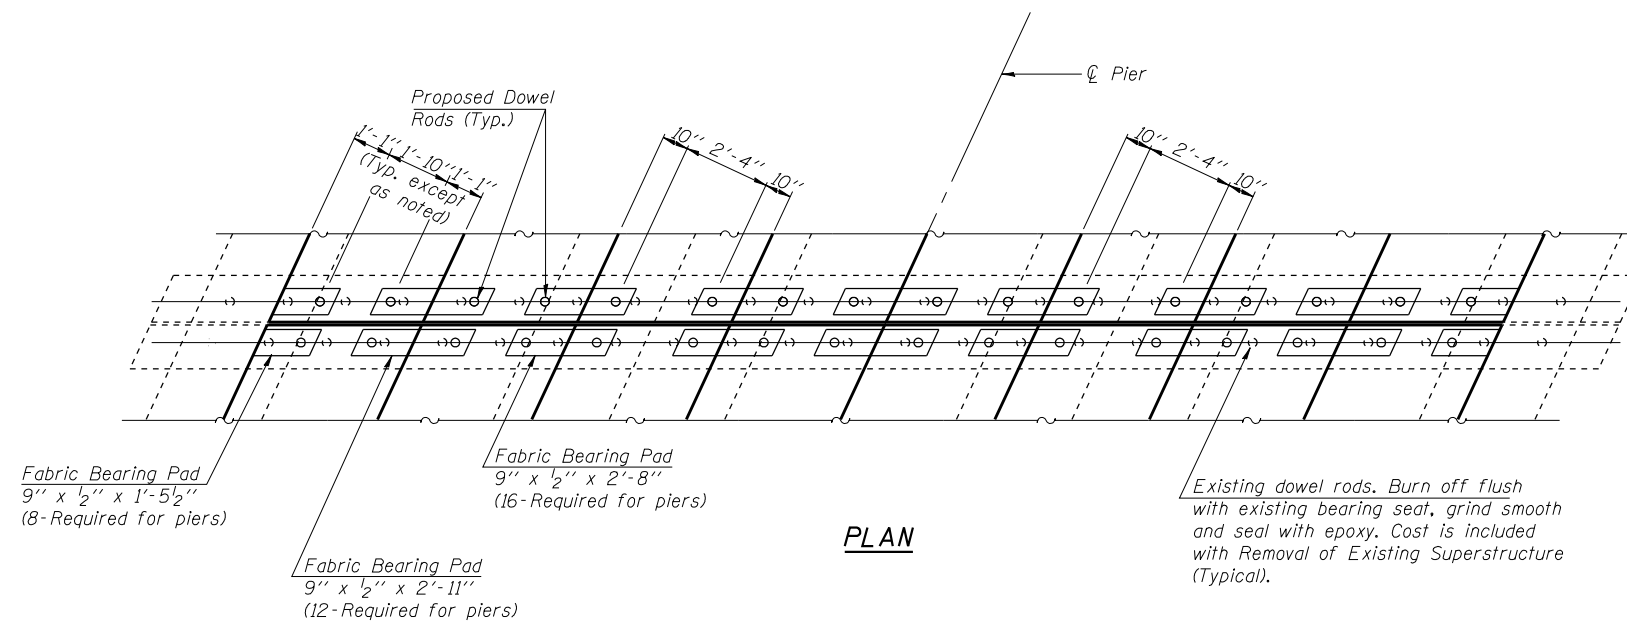

PLAN

PLOT DATE = 08/31/2007
 FILE NAME = 023-0015-struct-elevations-pier2.dgn
 PLOT SCALE = 1/8" = 1'-0"
 USER NAME = CFC

ILLINOIS DEPARTMENT OF TRANSPORTATION

| | |
|---------------------------------|-------------|
| SHEET TITLE | |
| PIER DETAILS | |
| PROJECT | PROJECT NO. |
| IL 133 OVER HICKORY GROVE CREEK | 03061-11 |
| FAP 749 SECTION 9BR | SCALE |
| EDGAR COUNTY | 8/31/07 |
| STATION 159+99.25 | DRAWN BY |
| STRUCTURE NUMBER 023-0015 | TFG |
| | CHECKED BY |
| | BD/MCB |
| DRAWING NO. | |
| 9 | |
| OF 9 SHTS | |

COOMBE-BLOXDORF P.C.
 Engineers / Land Surveyors
 Springfield, Illinois
 Design Firm License No. 184-002703