


F.A.P. RTE.	SECTION	COUNTY	TOTAL SHEETS	SHEET NO.
749	(9BR)BR	EDGAR	31	18
STA.		TO STA.		
FED. ROAD DIST. NO.	ILLINOIS	FED. AID PROJECT		

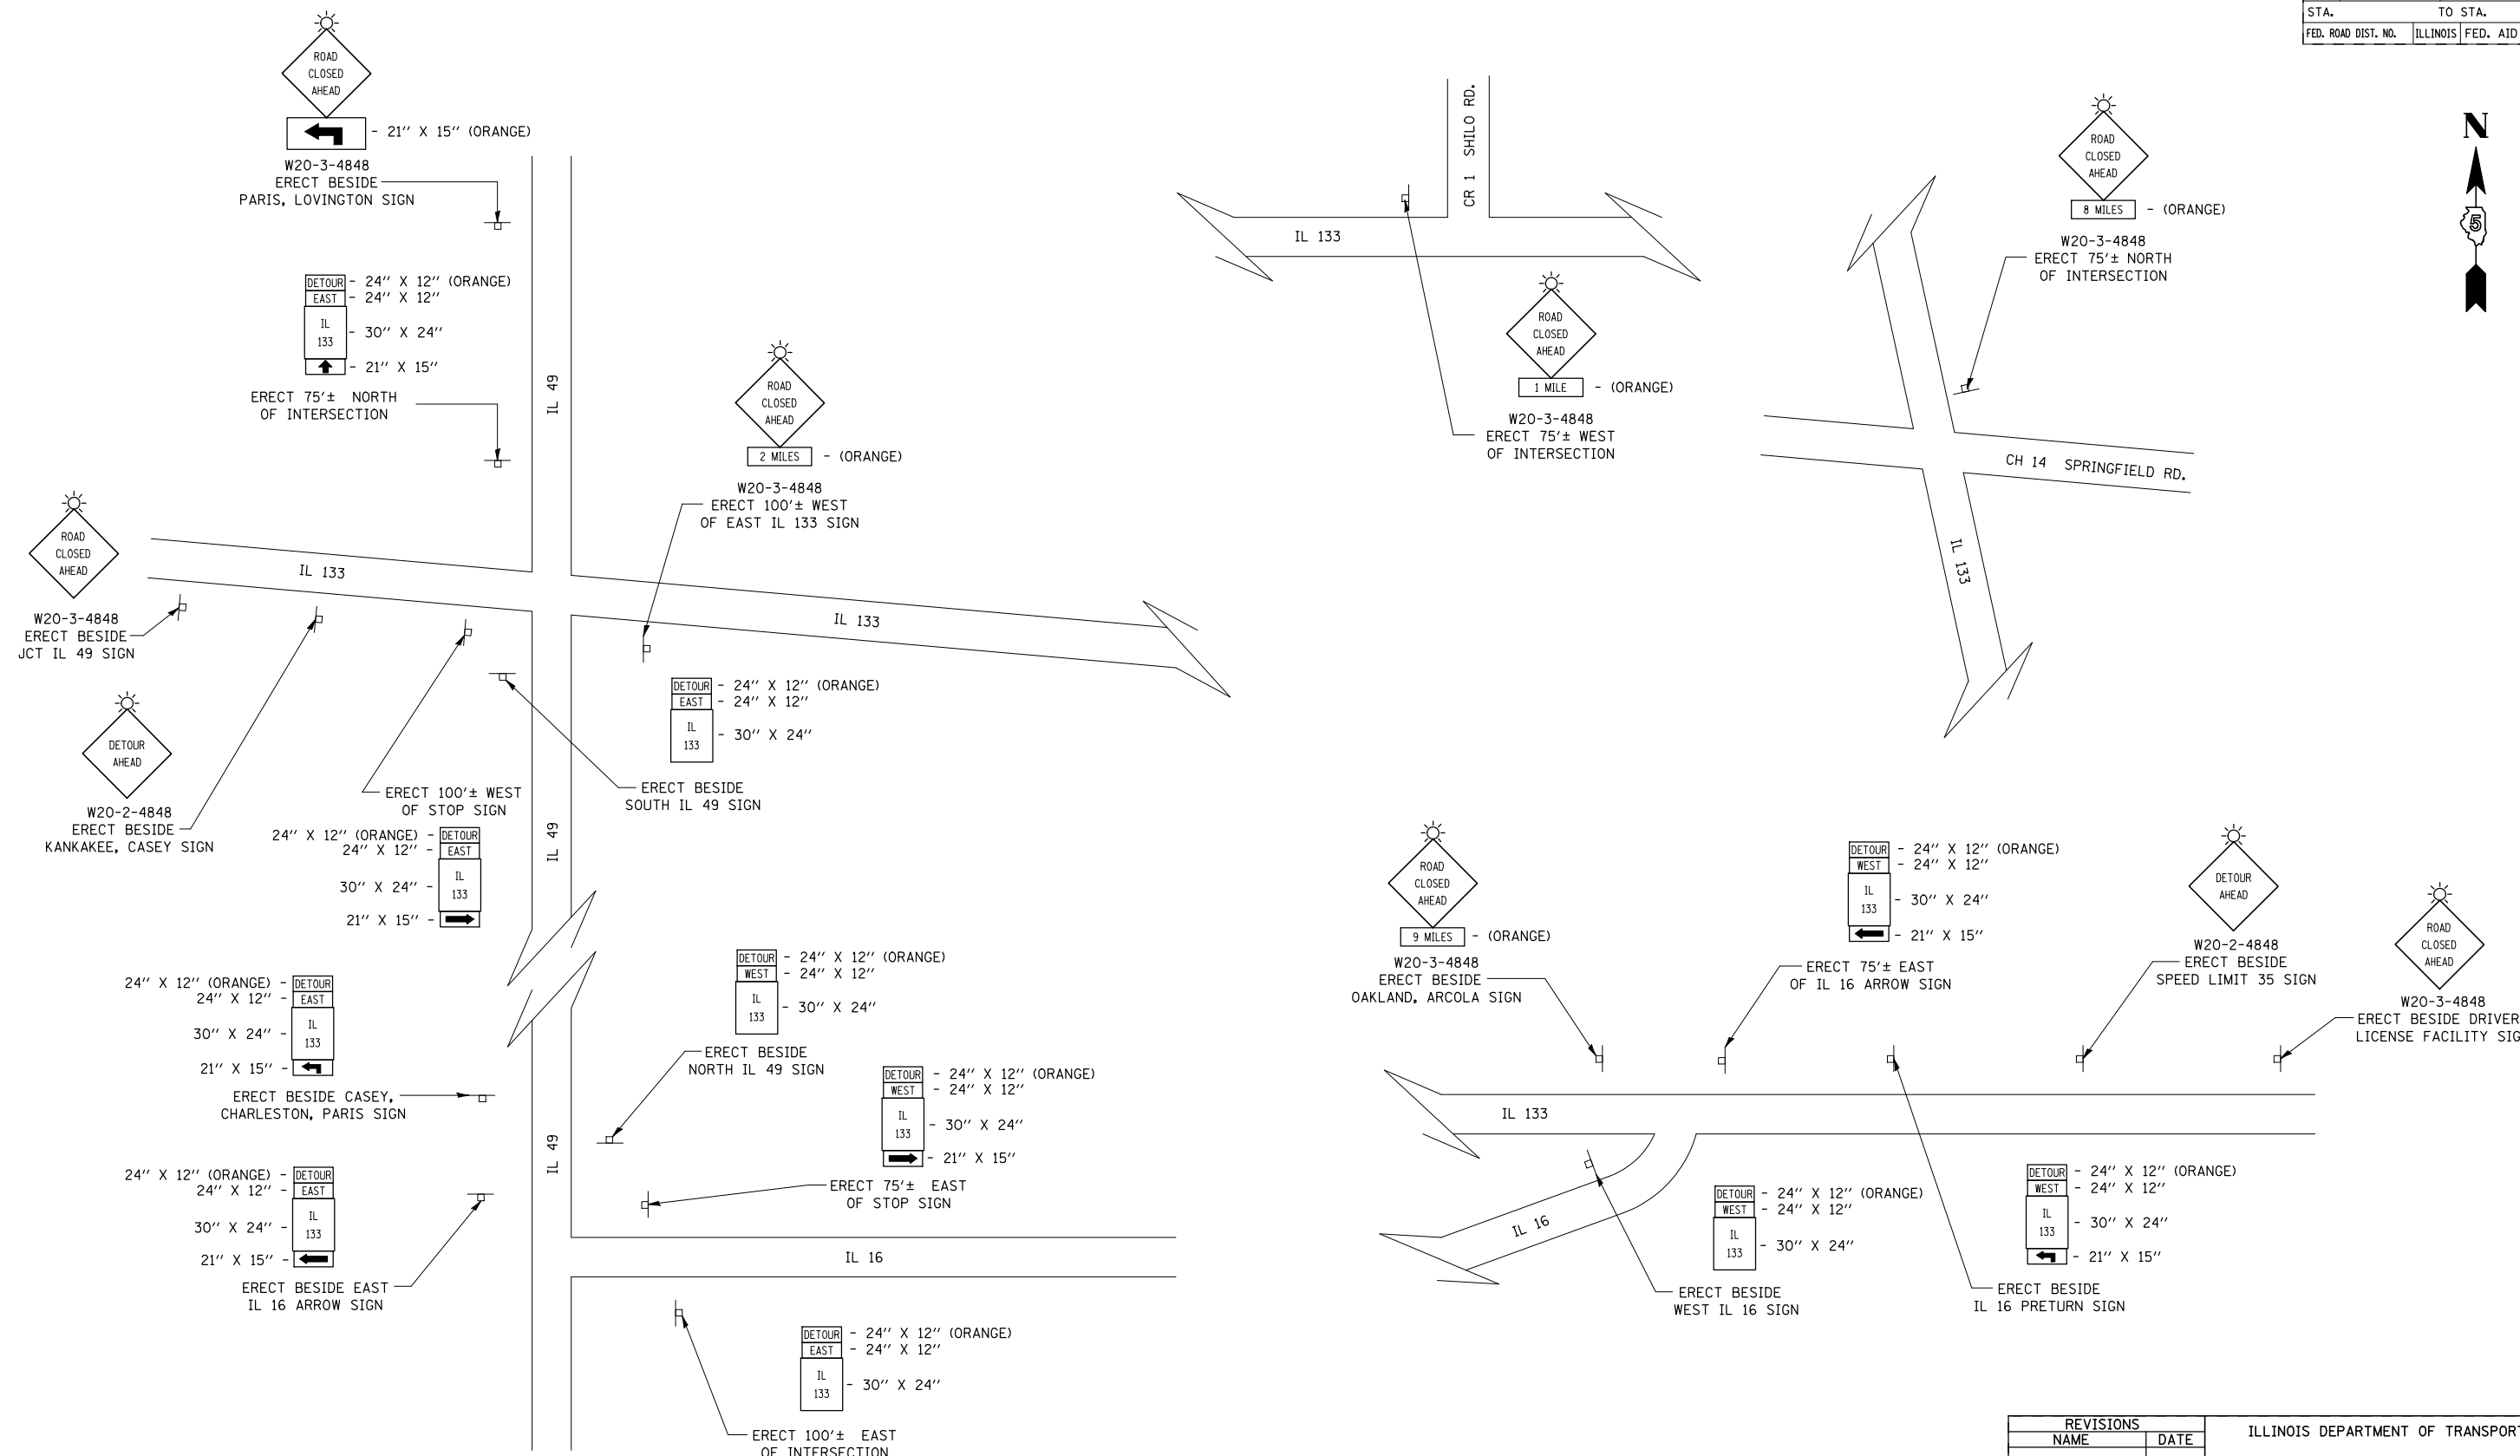

PLOT DATE = 8/29/2007
 FILE NAME = F:\B\439\11\Hickory Grove Ch Drawings\detour18.dgn
 PLOT SCALE = 42.3625' / IN.
 USER NAME = rcook

NOTE

- COVER ANY CONFLICTING SIGNS

SYMBOLS

- ☀ FLASHING AMBER LIGHT (TYPE A)

REVISIONS	
NAME	DATE

ILLINOIS DEPARTMENT OF TRANSPORTATION

DETOUR SIGNING DETAILS

SCALE: VERT. / HORIZ.
DATE: _____

DRAWN BY: _____
CHECKED BY: _____