


LOCATION MAP OF STRUCTURES IN VERMILION COUNTY

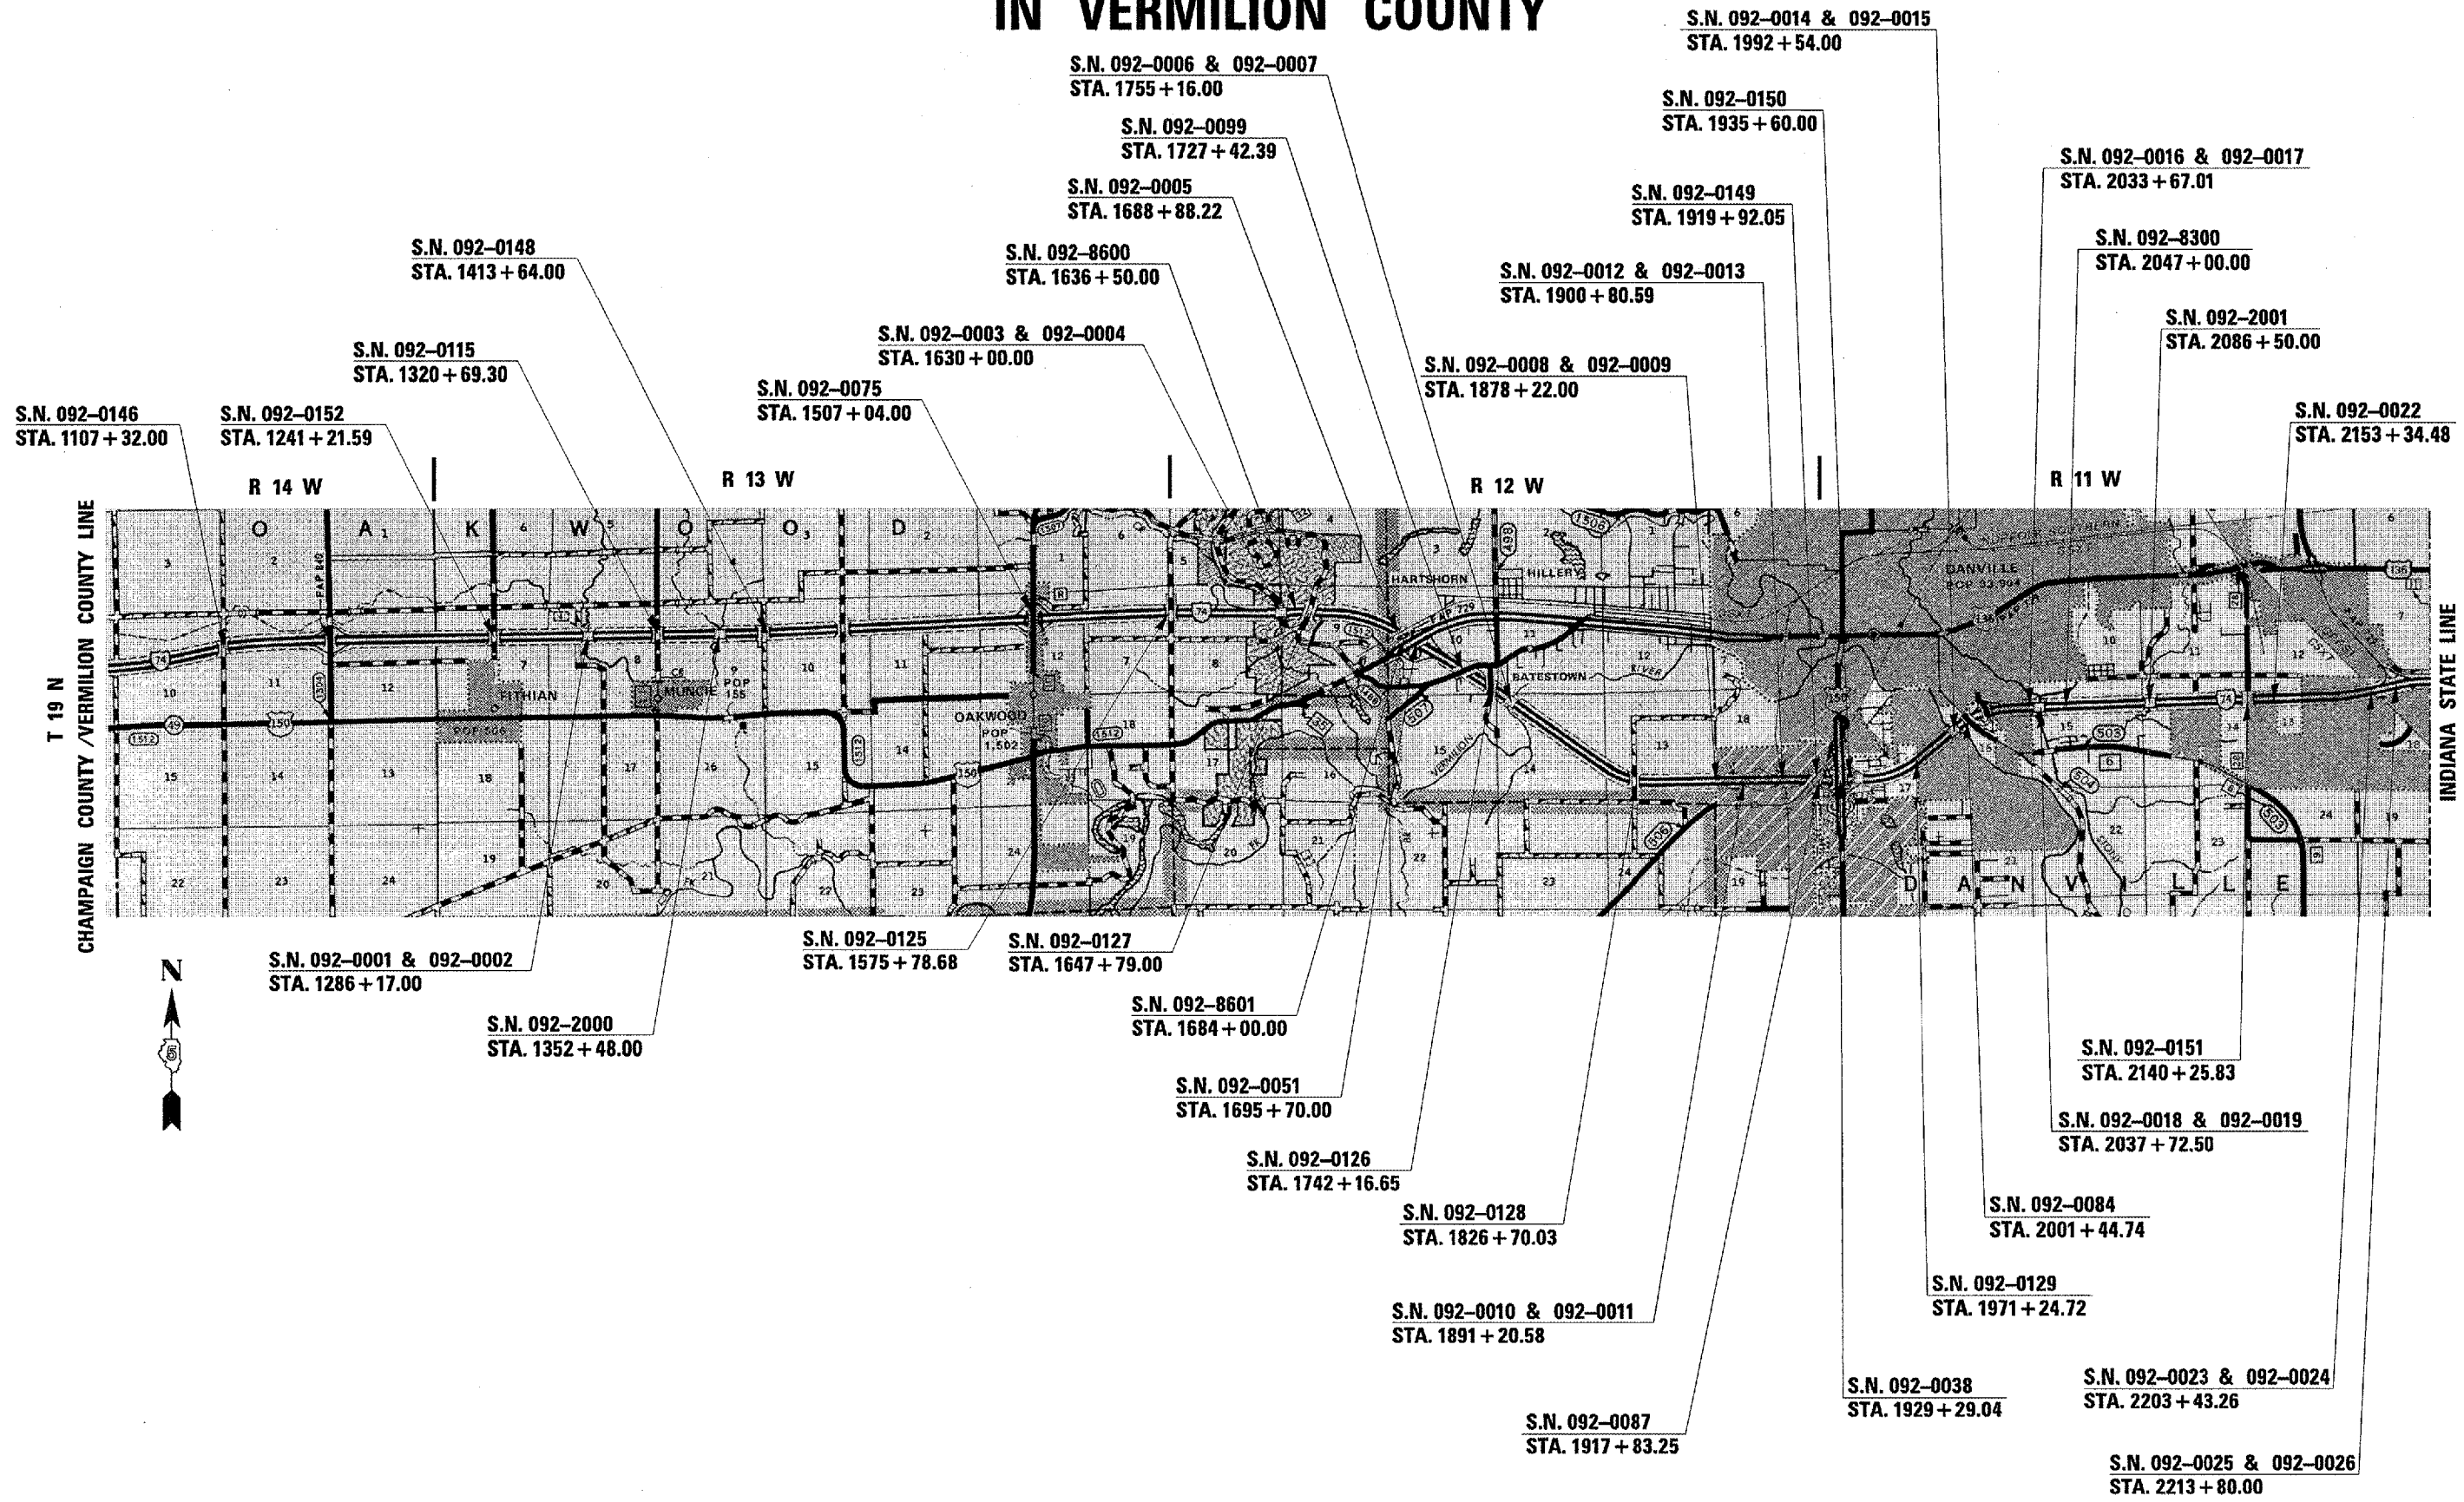

| | | | | | | | | | | |
|---------------------------------------|-----------------------|------------|-----------|---|---------------------|---|---------------------|---|------------------------|-------------------|
| FILE NAME = | USER NAME = collierbw | DESIGNED - | REVISED - | STATE OF ILLINOIS DEPARTMENT OF TRANSPORTATION | LOCATION MAP | F.A.I. RTE. 74 | SECTION FY08HSIP | COUNTY ** | TOTAL SHEETS 172 | SHEET NO. 3 |
| PROJECTS\0501407 (vbl\70643_text.dgn) | | DRAWN - | REVISED - | | | SCALE: SHEET NO. OF SHEETS STA. TO STA. | | FED. ROAD DIST. NO. ILLINOIS FED. AID PROJECT | | |
| | | CHECKED - | REVISED - | | | | | 70643 | | |
| | | DATE - | REVISED - | | | | | | | |