



DATE	
BY	
REVISIONS	
PLANNED	
NOTES	
NO.	

DATE	
BY	
REVISIONS	
PLANNED	
NOTES	
NO.	

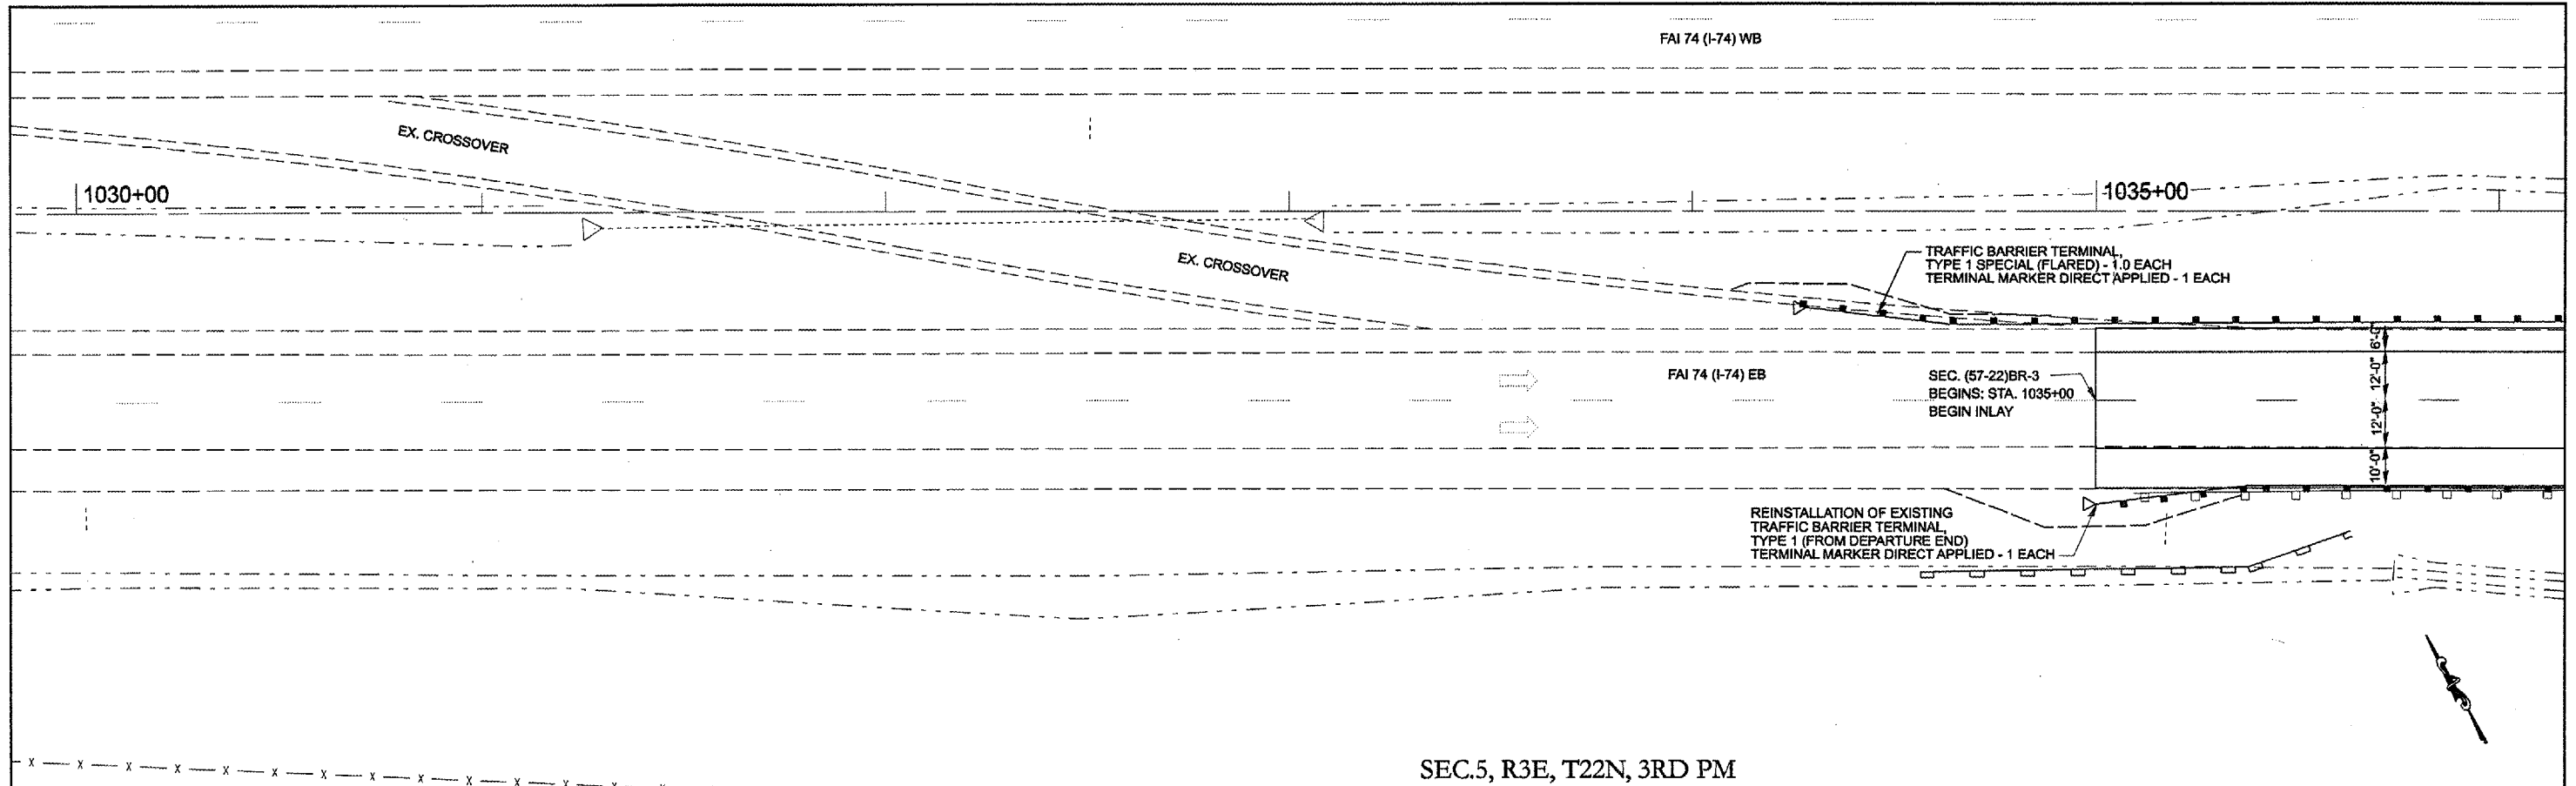

SEC.5, R3E, T22N, 3RD PM

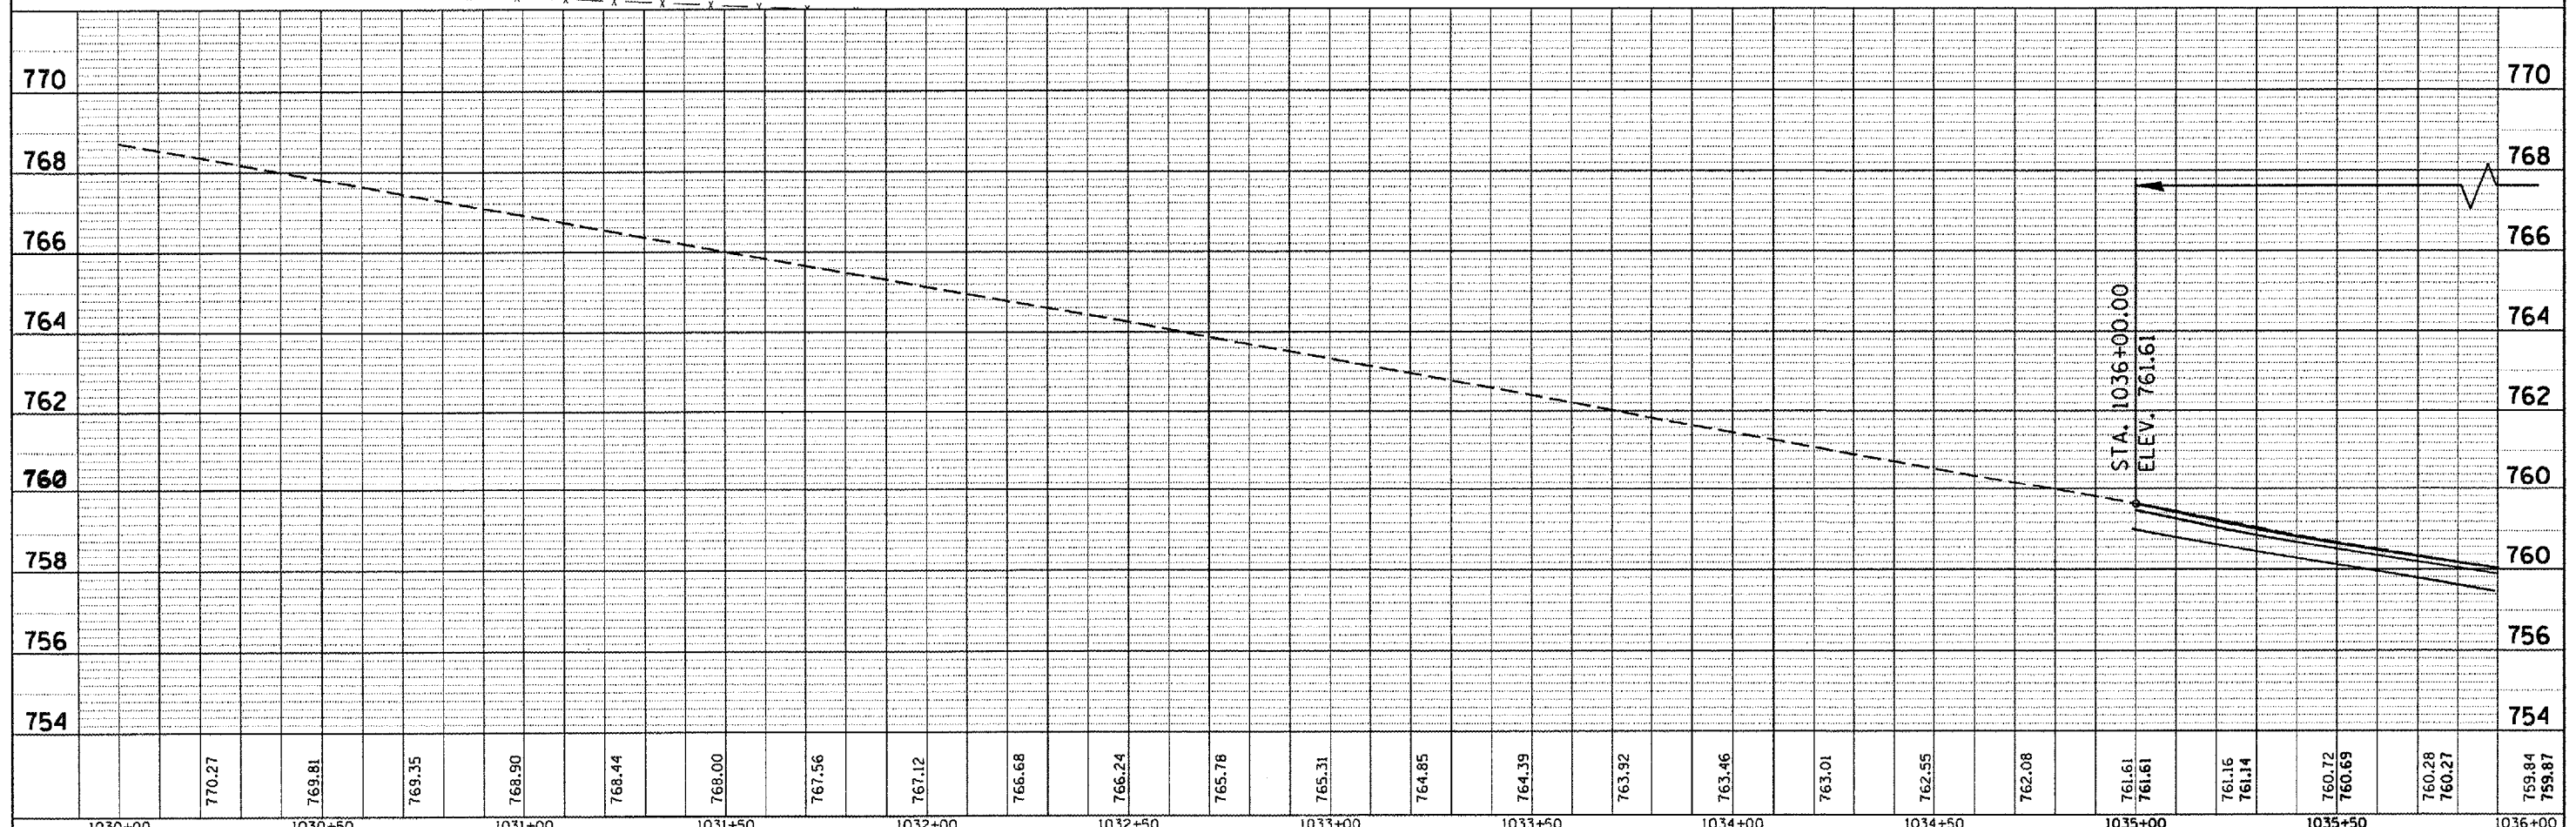

FILE NAME =	USER NAME = coll:orbw	DESIGNED -	REVISED -	STATE OF ILLINOIS DEPARTMENT OF TRANSPORTATION	I-74 OVER KICKAPOO CREEK PLAN & PROFILE SHEETS	F.A.I. RTE.	SECTION	COUNTY	TOTAL SHEETS	SHEET NO.	
ct:\projects\4595287 (48)\78672_plansheets.dgn		DRAWN -	REVISED -			74	157-221BR-3	MCLEAN	9	9	
PLOT SCALE = 40.00000' / IN.		CHECKED -	REVISED -			SCALE: 20		SHEET NO. OF SHEETS		STA. 1030+00 TO STA. 1036+00	CONTRACT NO. 70872
PLOT DATE = 12/21/2007		DATE -	REVISED -			FED. ROAD DIST. NO. ILLINOIS FED. AID PROJECT					

A - Revised 12-12-00