


- VARIOUS
- D-6 SIGNING & STRIPING 2008
- ADAMS, BROWN, CASS, CHRISTIAN, HANCOCK, LOGAN, MACOUPIN, MASON, MONTGOMERY, MORGAN, PIKE, SANGAMON, SCHUYLER & SCOTT.

F.A. RTE.	SECTION	COUNTY	TOTAL SHEETS	SHEET NO.
*	**	***	20	10
STA. _____		TO STA. _____		
FED. ROAD DIST. NO. _____		ILLINOIS FED. AID PROJECT		

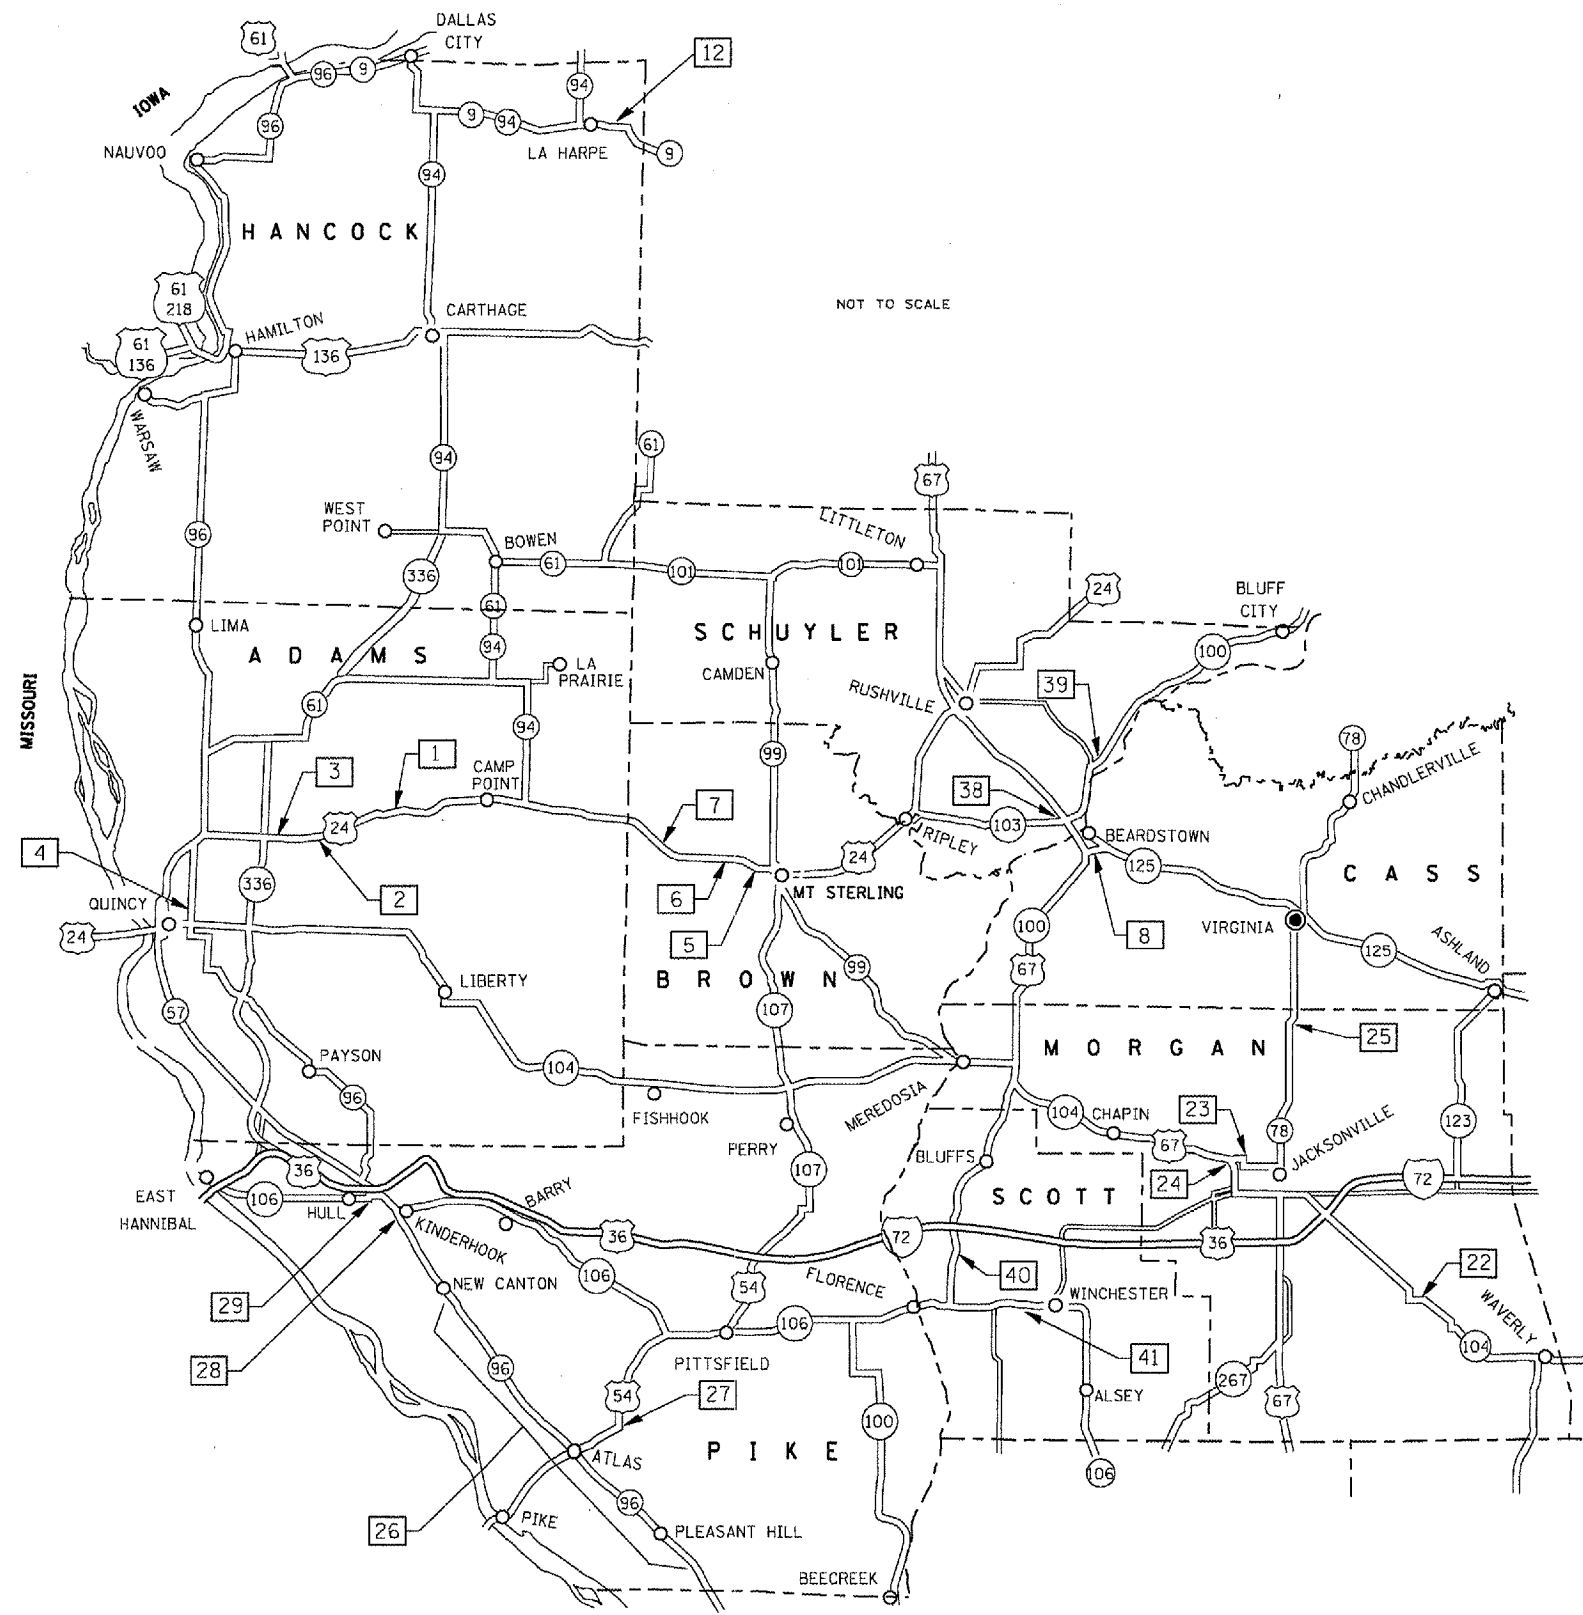

LEGEND

- FEDERAL-AID INTERSTATE HIGHWAY
- STATE PRIMARY HIGHWAY (U.S. & ILL.)
- MUNICIPALITY
- SIGN LOCATION

REVISIONS	
NAME	DATE

ILLINOIS DEPARTMENT OF TRANSPORTATION

LOCATION DETAILS

VARIOUS ROUTES
SECTION D-6 SIGNING & STRIPING
VARIOUS COUNTIES

NOTE: SEE SCHEDULE OF QUANTITIES SHEETS FOR DESCRIPTION OF INDIVIDUAL LOCATIONS.

PLOT DATE = Apr-22-2007 09:45:00PM
 FILE NAME = c:\projects\72B42\72B42.dgn
 PLOT SCALE = 1/8" = 1' IN.
 USER NAME = galloway