

GENERAL NOTES

ANY REFERENCE TO THE STANDARDS THROUGHOUT THE PLANS SHALL BE INTERPETED TO BE THE LATEST STANDARD OF THE DEPARTMENT AS INCLUDED IN THE PLANS.


THE CONTRACTOR IS RESPONSIBLE FOR CONTACTING J.U.L.I.E. A MINIMUM OF 72 HOURS PRIOR TO COMMENCING WORK - (800) 892-0123.

PLAN DIMENSIONS AND DETAILS RELATIVE TO THE EXISTING STRUCTURE HAVE BEEN TAKEN FROM EXISTING PLANS AND ARE SUBJECT TO NOMINAL CONSTRUCTION VARIATIONS. IT SHALL BE THE CONTRACTOR'S RESPONSIBILITY TO VERIFY SUCH DIMENSIONS AND DETAILS IN THE FIELD AND MAKE NECESSARY APPROVED ADJUSTMENTS PRIOR TO CONSTRUCTION OR ORDERING MATERIALS. SUCH VARIATIONS SHALL NOT BE CAUSE FOR ADDITIONAL COMPENSATION OR A CHANGE IN THE SCOPE OF WORK, HOWEVER, THE CONTRACTOR WILL BE PAID FOR THE QUANTITY ACTUALLY FURNISHED AT THE UNIT PRICE FOR THE WORK.

EXISTING ROAD SIGNS THAT CONFLICT WITH STAGE CONSTRUCTION TRAFFIC PATTERNS SHALL BE COVERED OR REMOVED UNTIL NORMAL TRAFFIC PATTERNS ARE RE-ESTABLISHED.


THE PROPOSED BRACING FOR SPAN 2, BEAM 1 SHALL BE CONSTRUCTED PRIOR TO ANY TRAFFIC CONTROL STAGING.

ALL BORED HOLES FOR DOWEL BARS THAT WOULD SECURE ANY SECTION OF TEMPORARY CONCRETE BARRIER WALL TO THE BRIDGE DECK WEARING SURFACE SHALL HAVE A MAXIMUM DEPTH OF 5" AS TO AVOID DAMAGING THE UNDERLYING DECK BEAMS.

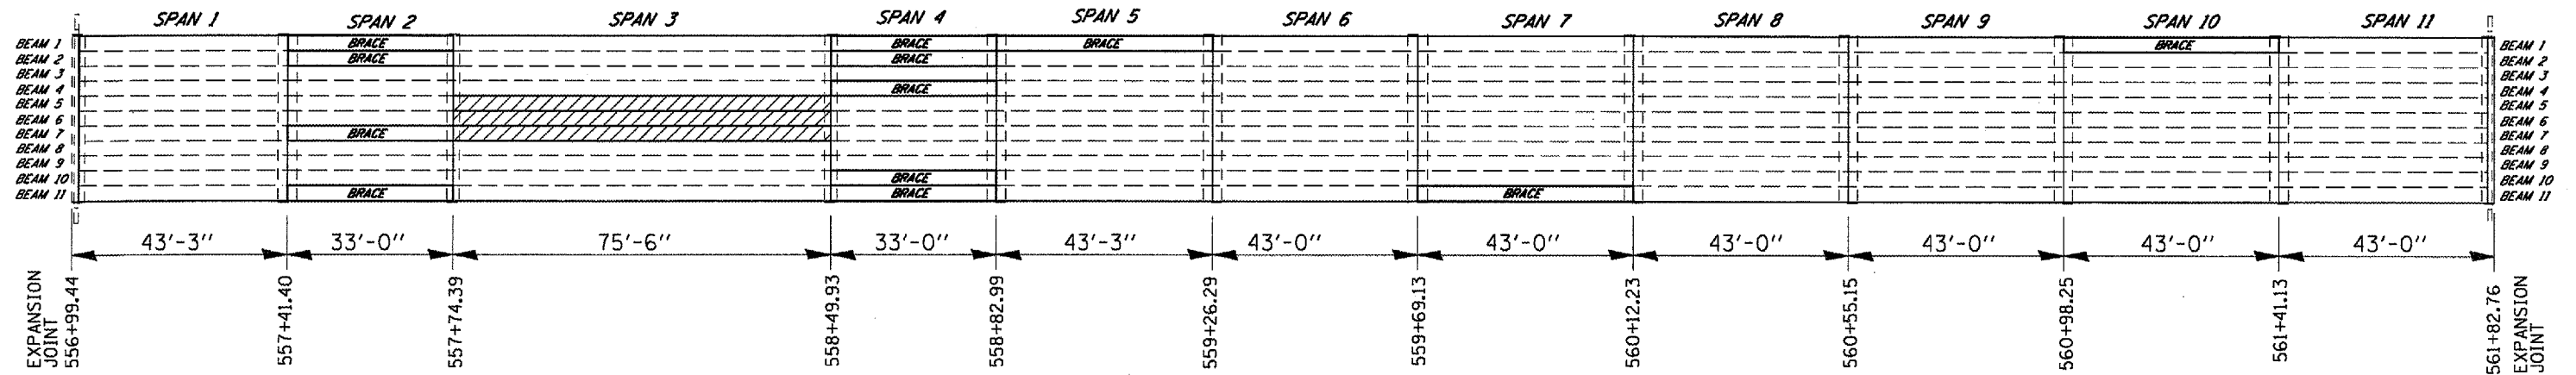

PROJECT LAYOUT S. N. 085-0016 IL RTE. 101 OVER THE LAMOINE RIVER

- EXISTING P.P.C. DECK BEAM TO BE REMOVED AND REPLACED.

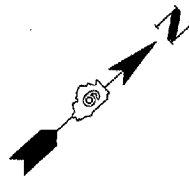

DISTRICT SIX	
EXAMINED <u>Dec 11</u> 20 <u>07</u> <i>[Signature]</i>	OPERATIONS ENGINEER
EXAMINED <u>Dec 11</u> 20 <u>07</u> <i>[Signature]</i>	PROGRAM IMPLEMENTATION ENGINEER
EXAMINED <u>Dec 11</u> 20 <u>07</u> <i>[Signature]</i>	PROGRAM DEVELOPMENT ENGINEER

FILE NAME = c:\projects\4682506\ahsdetails.dgn	USER NAME = sieglert	DESIGNED - RTS	REVISED - DEC. 11, 2007	STATE OF ILLINOIS DEPARTMENT OF TRANSPORTATION	GENERAL NOTES	FAP RTE. 713	SECTION (120BR)-2	COUNTY SCHUYLER	TOTAL SHEETS 12	SHEET NO. 2	
PLOT SCALE = 40.0000' / IN.	CHECKED - MEB	REVISOR -	REVISOR -			SCALE: _____ SHEET NO. 1 OF 1 SHEETS		STA. _____ TO STA. _____		CONTRACT NO. 72B65	
PLOT DATE = Dec-11-2007 02:02:11PM	DATE - DEC. 11, 2007	REVISOR -	REVISOR -			FED. ROAD DIST. NO. _____ ILLINOIS FED. AID PROJECT					