
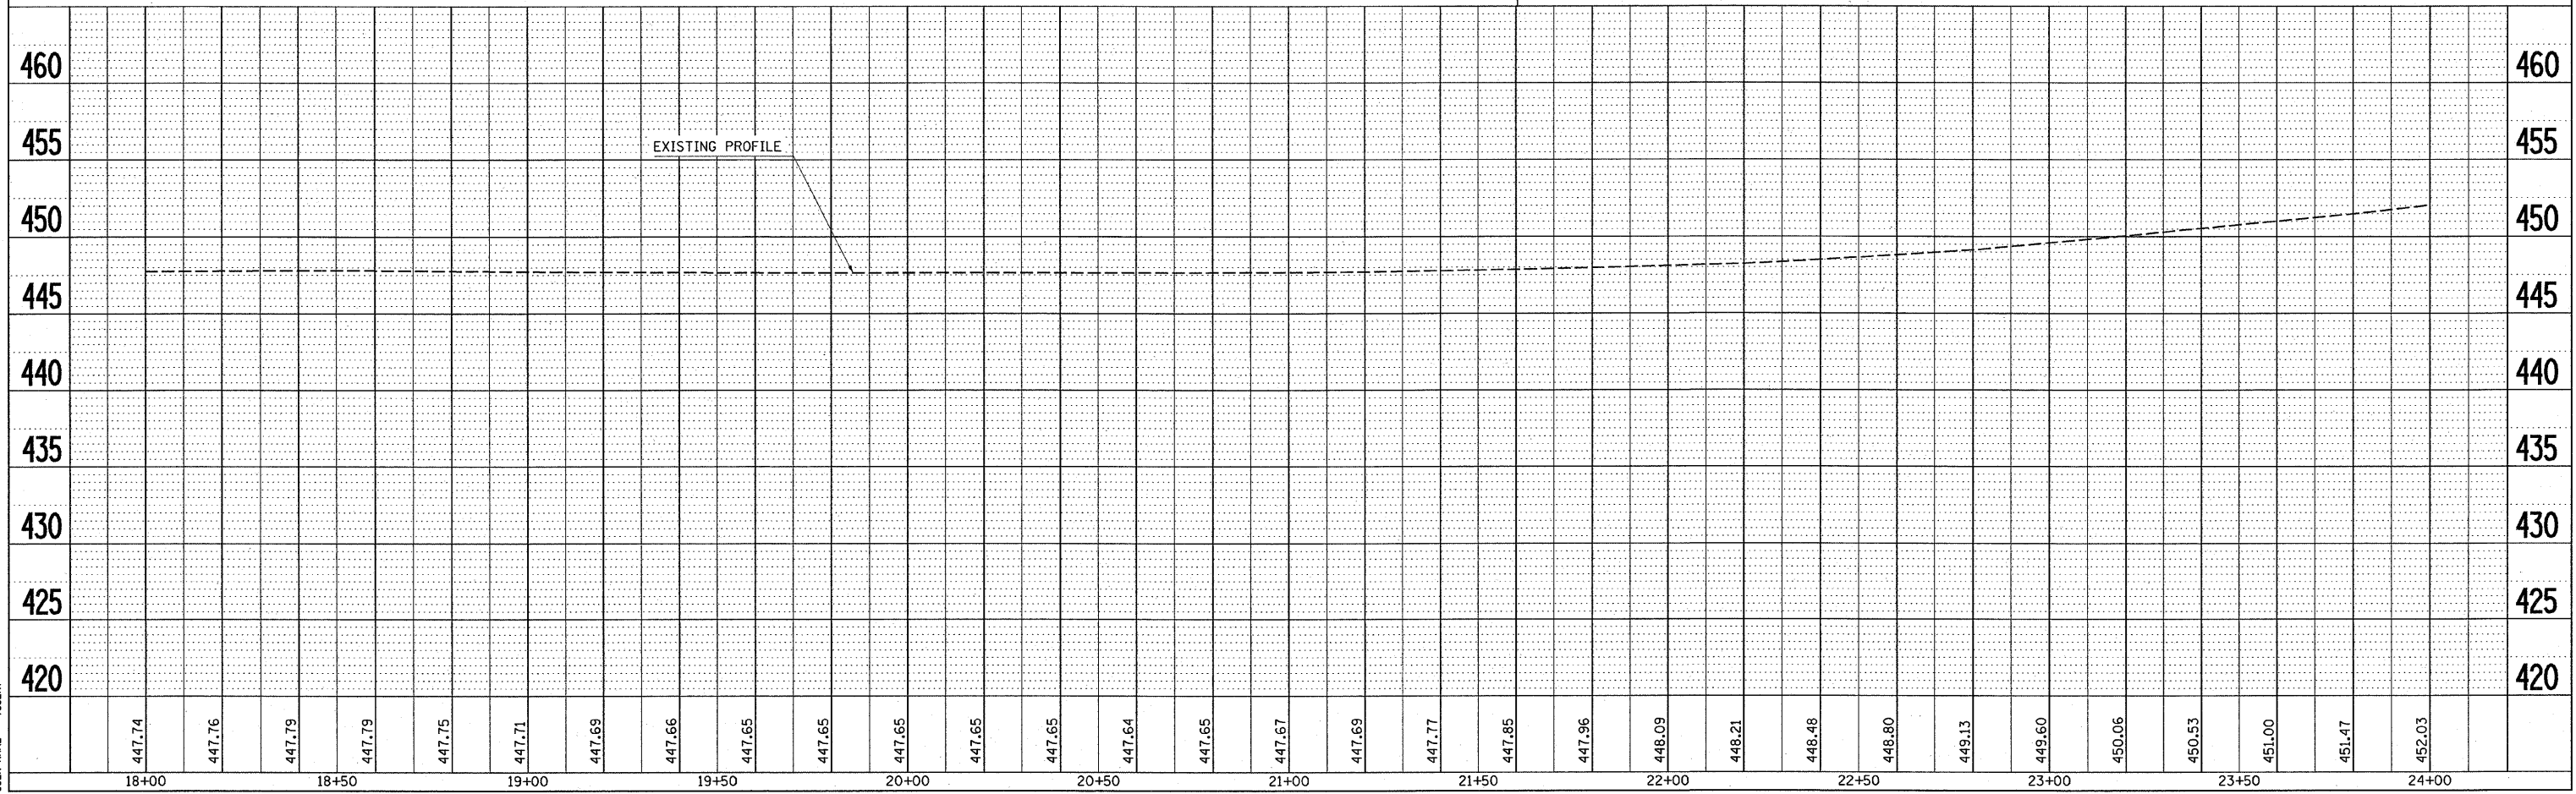


F.A.S. RTE.	SECTION	COUNTY	TOTAL SHEETS	SHEET NO.
1780	27-1BR-1	CLINTON	69	12
STA. 18+00		TO STA. 24+00		
FED. ROAD DIST. NO. ILLINOIS FED. AID PROJECT				

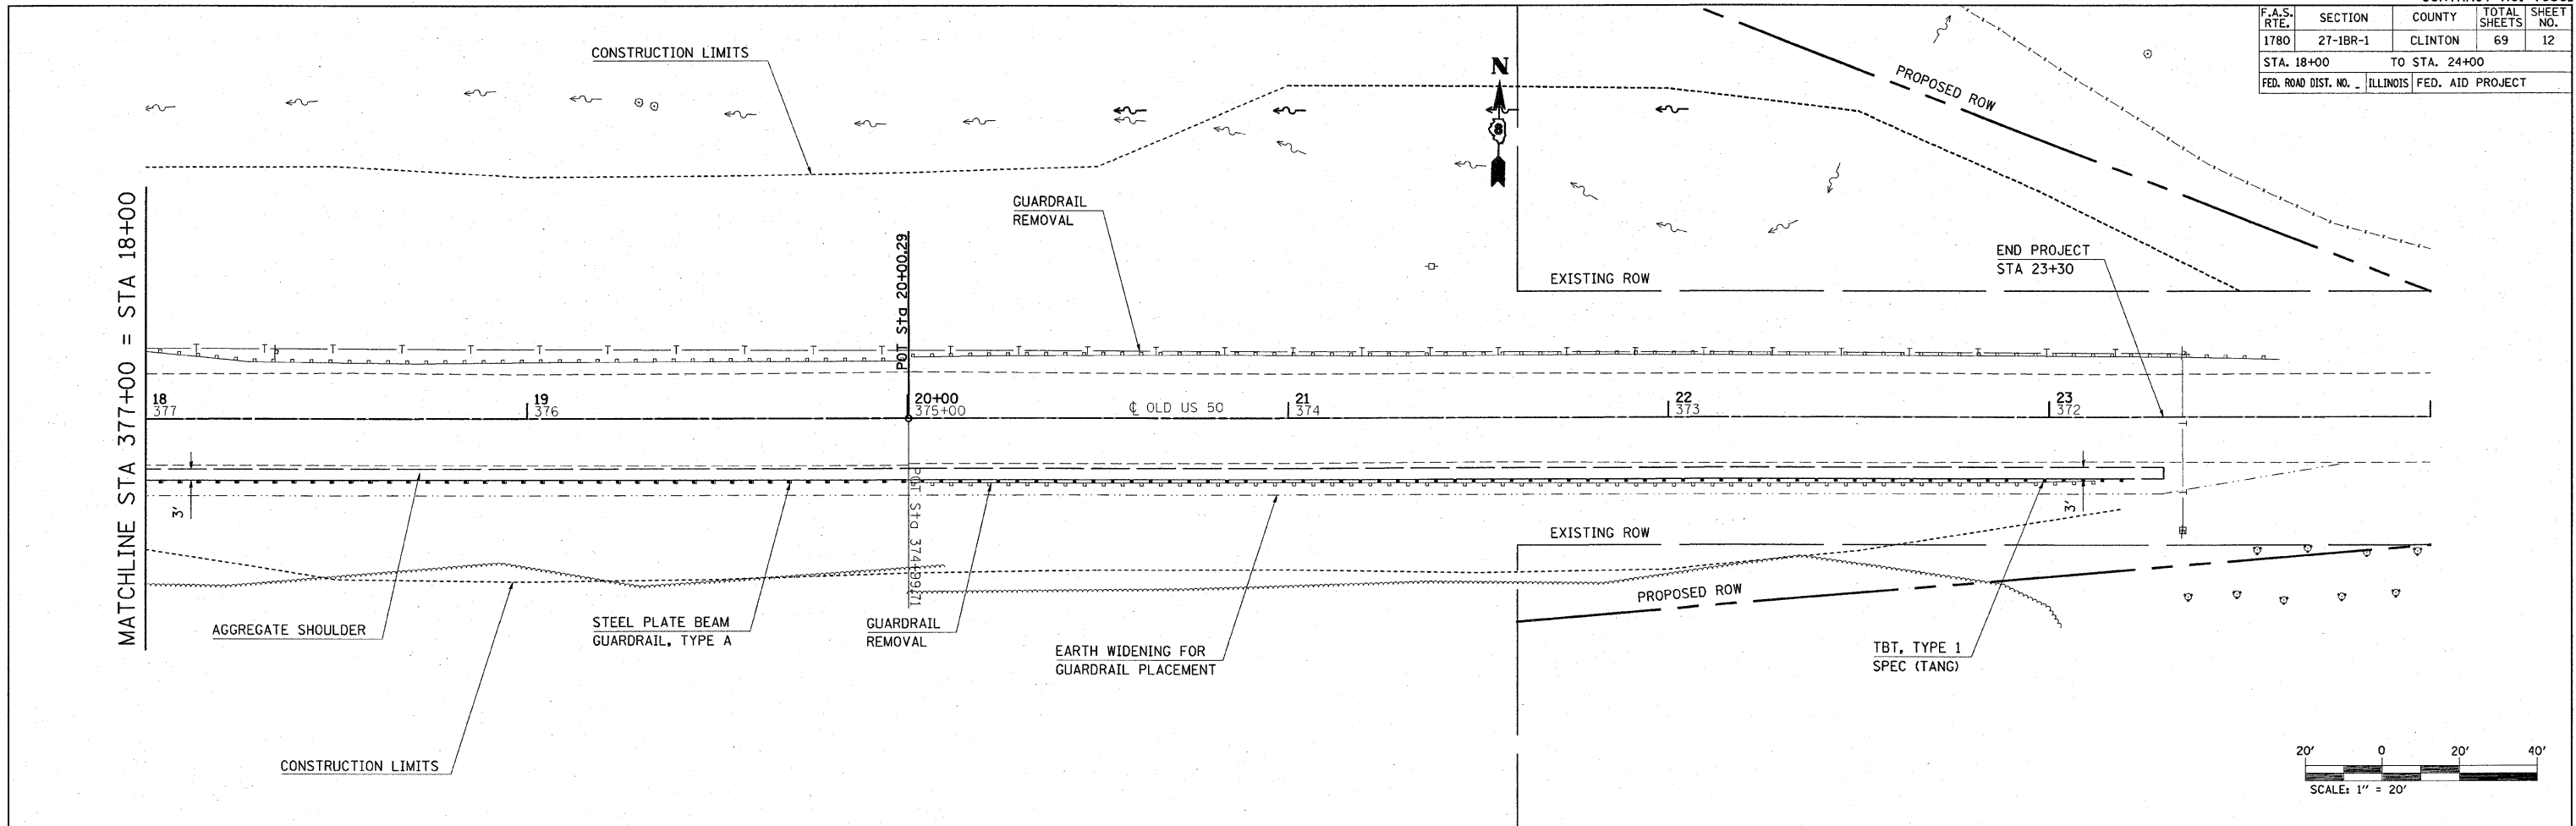

PLAN	DATE
BY	
NO.	
FILE NAME	
DATE	

PROFILE	DATE
BY	
NO.	
FILE NAME	
DATE	

PLOT DATE = #DATE#  
 FILE NAME = #FILE#  
 PLOT SCALE = #SCALE#  
 USER NAME = #USER#