


F.A.S. RTE.	SECTION	COUNTY	TOTAL SHEETS	SHEET NO.
1780	27-1BR-1	CLINTON	69	24
STA.		TO STA.		
FED. ROAD DIST. NO.		ILLINOIS FED. AID PROJECT		



MATCHLINE STA 389+00 = STA 6+00

MATCHLINE STA 383+00 = STA 12+00

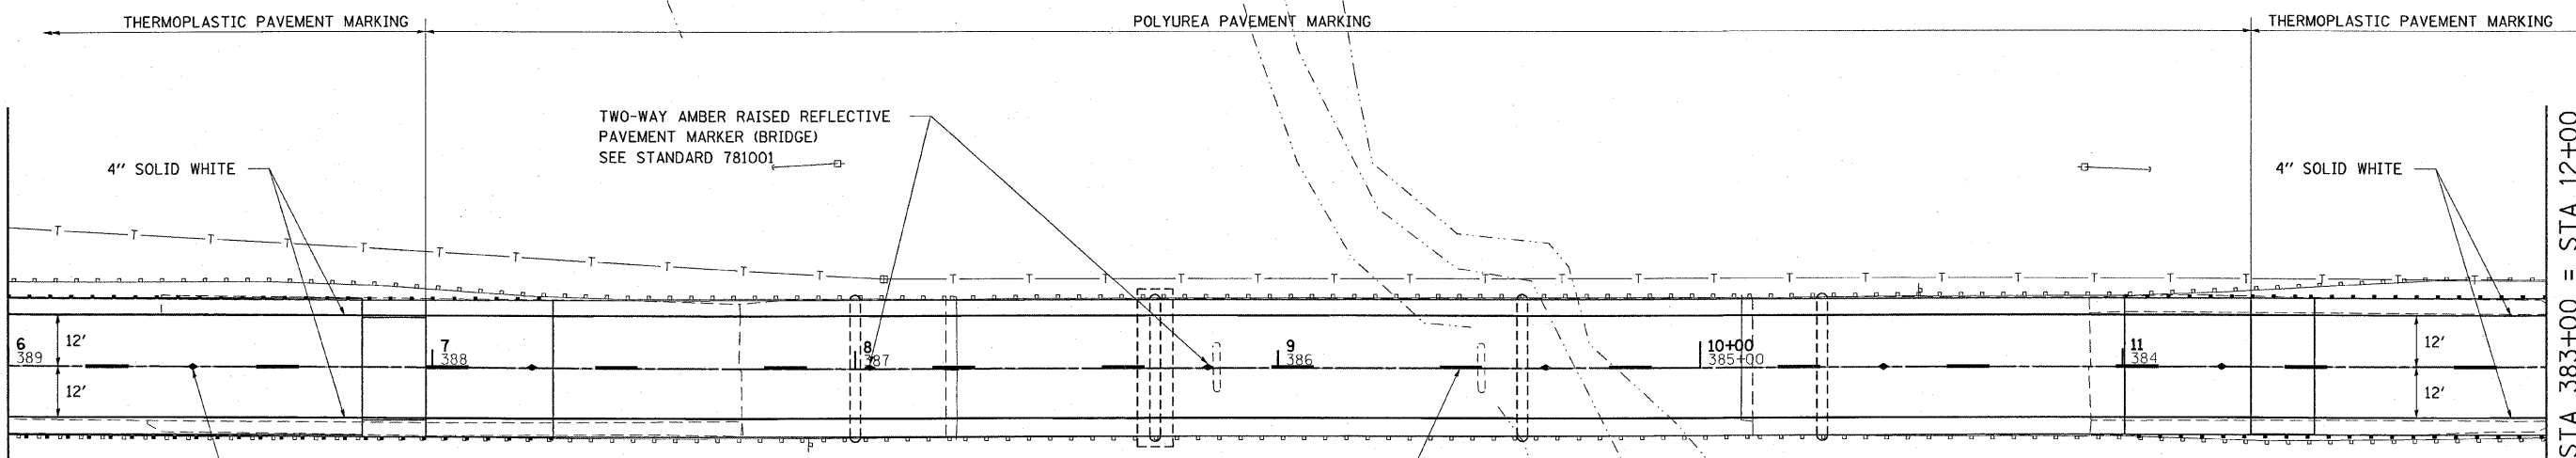

THERMOPLASTIC PAVEMENT MARKING

POLYUREA PAVEMENT MARKING

THERMOPLASTIC PAVEMENT MARKING


4" SOLID WHITE

TWO-WAY AMBER RAISED REFLECTIVE PAVEMENT MARKER (BRIDGE) SEE STANDARD 781001

4" SOLID WHITE

TWO-WAY AMBER RAISED REFLECTIVE PAVEMENT MARKER SEE STANDARD 781001

4" SKIP DASH YELLOW SEE STANDARD 780001

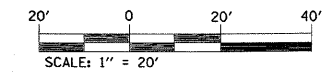

REVISIONS	
NAME	DATE

ILLINOIS DEPARTMENT OF TRANSPORTATION
PAVEMENT MARKING SHEETS
 FAS ROUTE 1780
 SECTION 27-BR-1
 CLINTON COUNTY
 SN 014-0030 (E) 0077 (P)

PLOT DATE = #DATE#
 FILE NAME = #FILE#
 PLOT SCALE = #SCALE#
 REFERENCE = #REF#