

F.A.S. RTE.	SECTION	COUNTY	TOTAL SHEETS	SHEET NO.
1780	27-1BR-1	CLINTON	69	25
STA.		TO STA.		
FED. ROAD DIST. NO.	ILLINOIS	FED. AID PROJECT		





4" SKIP DASH YELLOW
SEE STANDARD 780001

4" SOLID WHITE

TWO-WAY AMBER RAISED REFLECTIVE
PAVEMENT MARKER
SEE STANDARD 781001

MATCHLINE STA 383+00 = STA 12+00

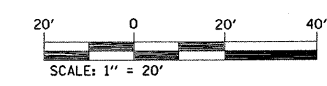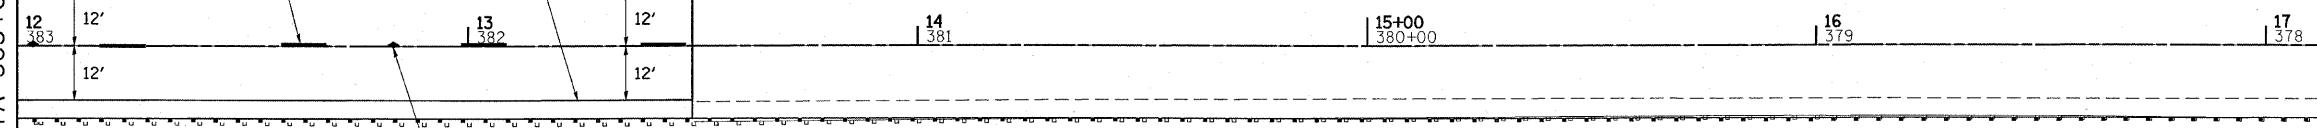

REVISIONS	
NAME	DATE

ILLINOIS DEPARTMENT OF TRANSPORTATION
PAVEMENT MARKING SHEETS
FAS ROUTE 1780
SECTION 27-BR-1
CLINTON COUNTY
SN 014-0030 (E) 0077 (P)

PLOT DATE = #DATE#
FILE NAME = #FILE#
PLOT SCALE = #SCALE#
REFERENCE = #REF#