

LOCATION




ADDITIONAL SIGNS



W20-1(O)-48

W16-3A(O)-3612

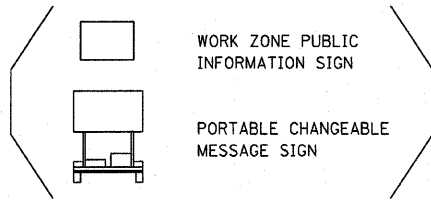

WORK ZONE PUBLIC INFORMATION SIGN

PORTABLE CHANGEABLE MESSAGE SIGN




W2-1115(O)-3618

R2-1-3648

NOTE:

ADDITIONAL SIGNS AT THE FOUR LOCATIONS SHOWN BELOW IN ACCORDANCE WITH HIGHWAY STANDARD 701400, SHALL BE PAID FOR AT THE CONTRACT UNIT PRICE, LUMP SUM, FOR "TRAFFIC CONTROL AND PROTECTION".

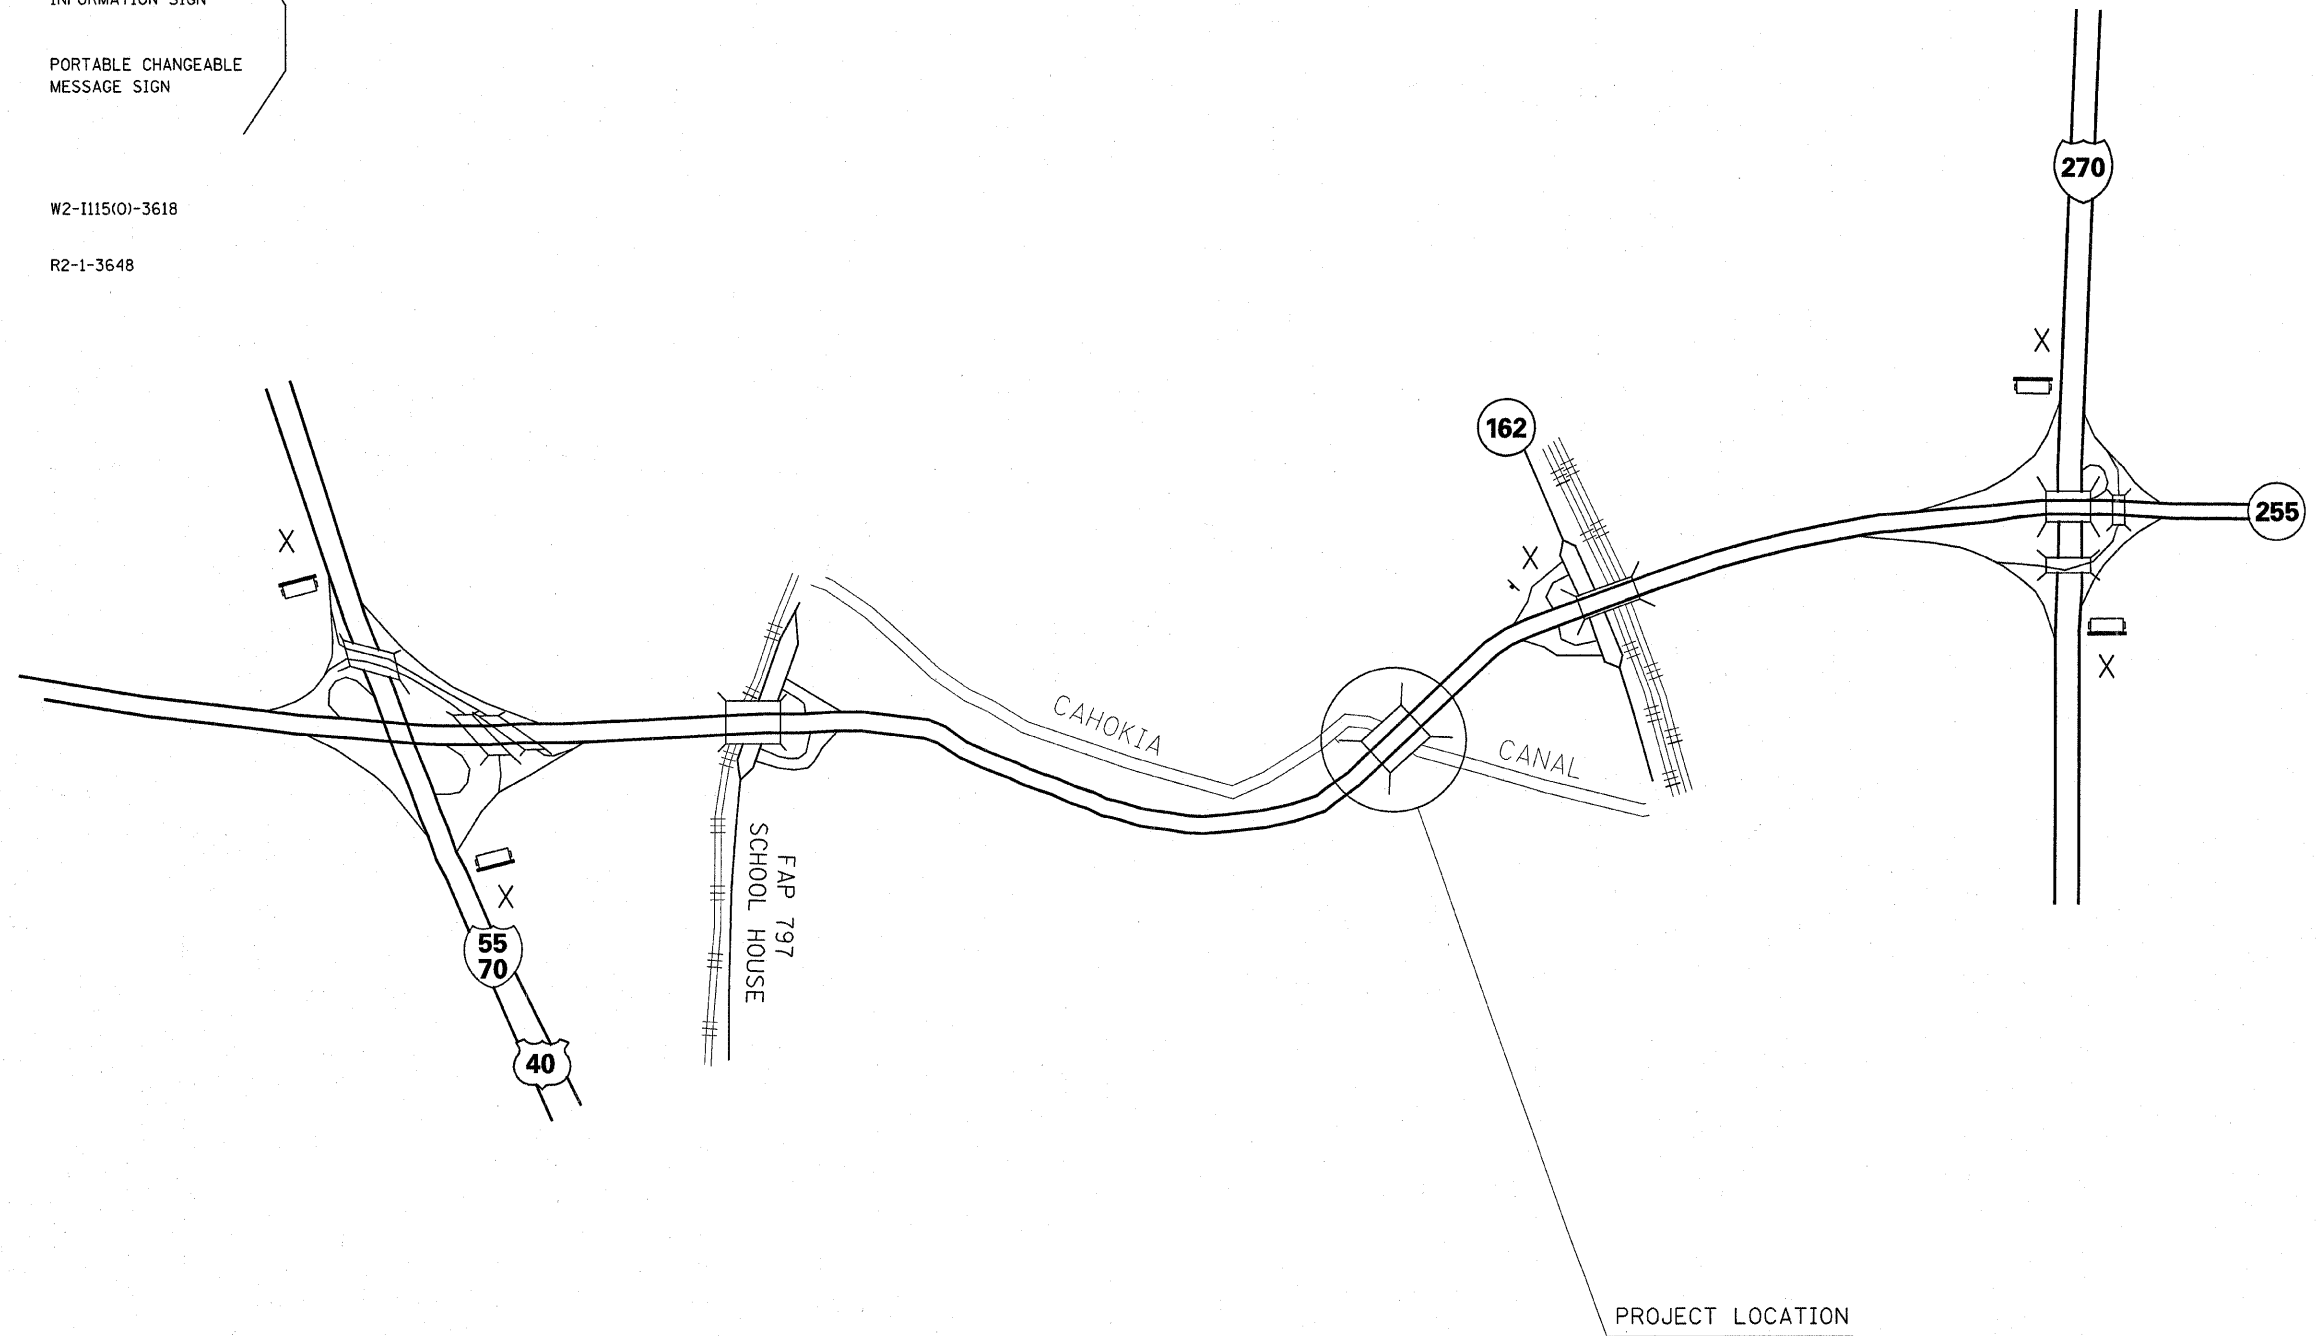

FILE NAME =
c:\projects\ed06306\plan\p1n06306a.dgn

USER NAME = herbaughrd
PLDT SCALE = 50.0000' / IN.
PLOT DATE = 12/20/2007

DESIGNED -
DRAWN -
CHECKED -
DATE -

REVISED -
REVISED -
REVISED -
REVISED -

STATE OF ILLINOIS
DEPARTMENT OF TRANSPORTATION

STAGE CONSTRUCTION (INTERSTATE SIGNING)

SCALE: NA SHEET NO. 5 OF 42 SHEETS STA. TO STA.

F.A.I. RTE.	SECTION	COUNTY	TOTAL SHEETS	SHEET NO.
255	60-8B-11	MADISON	42	5
FED. ROAD DIST. NO. ILLINOIS FED. AID PROJECT			CONTRACT NO. 76A25	