



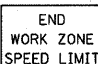









**LEGEND**

|   |  |
|---|--|
|  | W1-4b-(0)-48<br>(NO. OF ARROW SHALL MATCH THE NO. OF LANES OPEN TO TRAFFIC AND THE DIRECTION OF TRAVEL.)                                     |
|  | W13-1-(0) -24  |
|  | 4' x 8'; 1" BORDER WITH 10" CAPITAL LETTERS<br>BACKGROUND SHEETING SHALL BE THE SAME AS ALL DIAMOND SHAPED CONSTRUCTION SIGNS. (STATE OWNED) |
|  | W1-6(0) 7236 ATOP TYPE III BARRICADE<br>(DIRECTION OF ARROW SHALL MATCH DIRECTION OF TRAVEL.)  |
|  | G20-1103(0)-4830   |

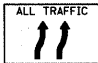**LEGEND**
 
|   |   |
|---|---|
|  | DRUM WITH STEADY BURNING LIGHT                          |
|  | DIRECTION INDICATOR BARRICADE WITH STEADY BURNING LIGHT |
|  | TYPE III BARRICADE WITH STEADY BURNING LIGHTS           |
|  | TEMPORARY CONCRETE BARRIER                              |
|  | IMPACT ATTENUATORS                                      |

**STRUCTURE NUMBERS**  
 NORTHBOUND: 060-0218  
 SOUTHBOUND: 060-0219

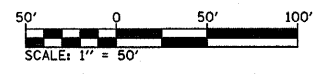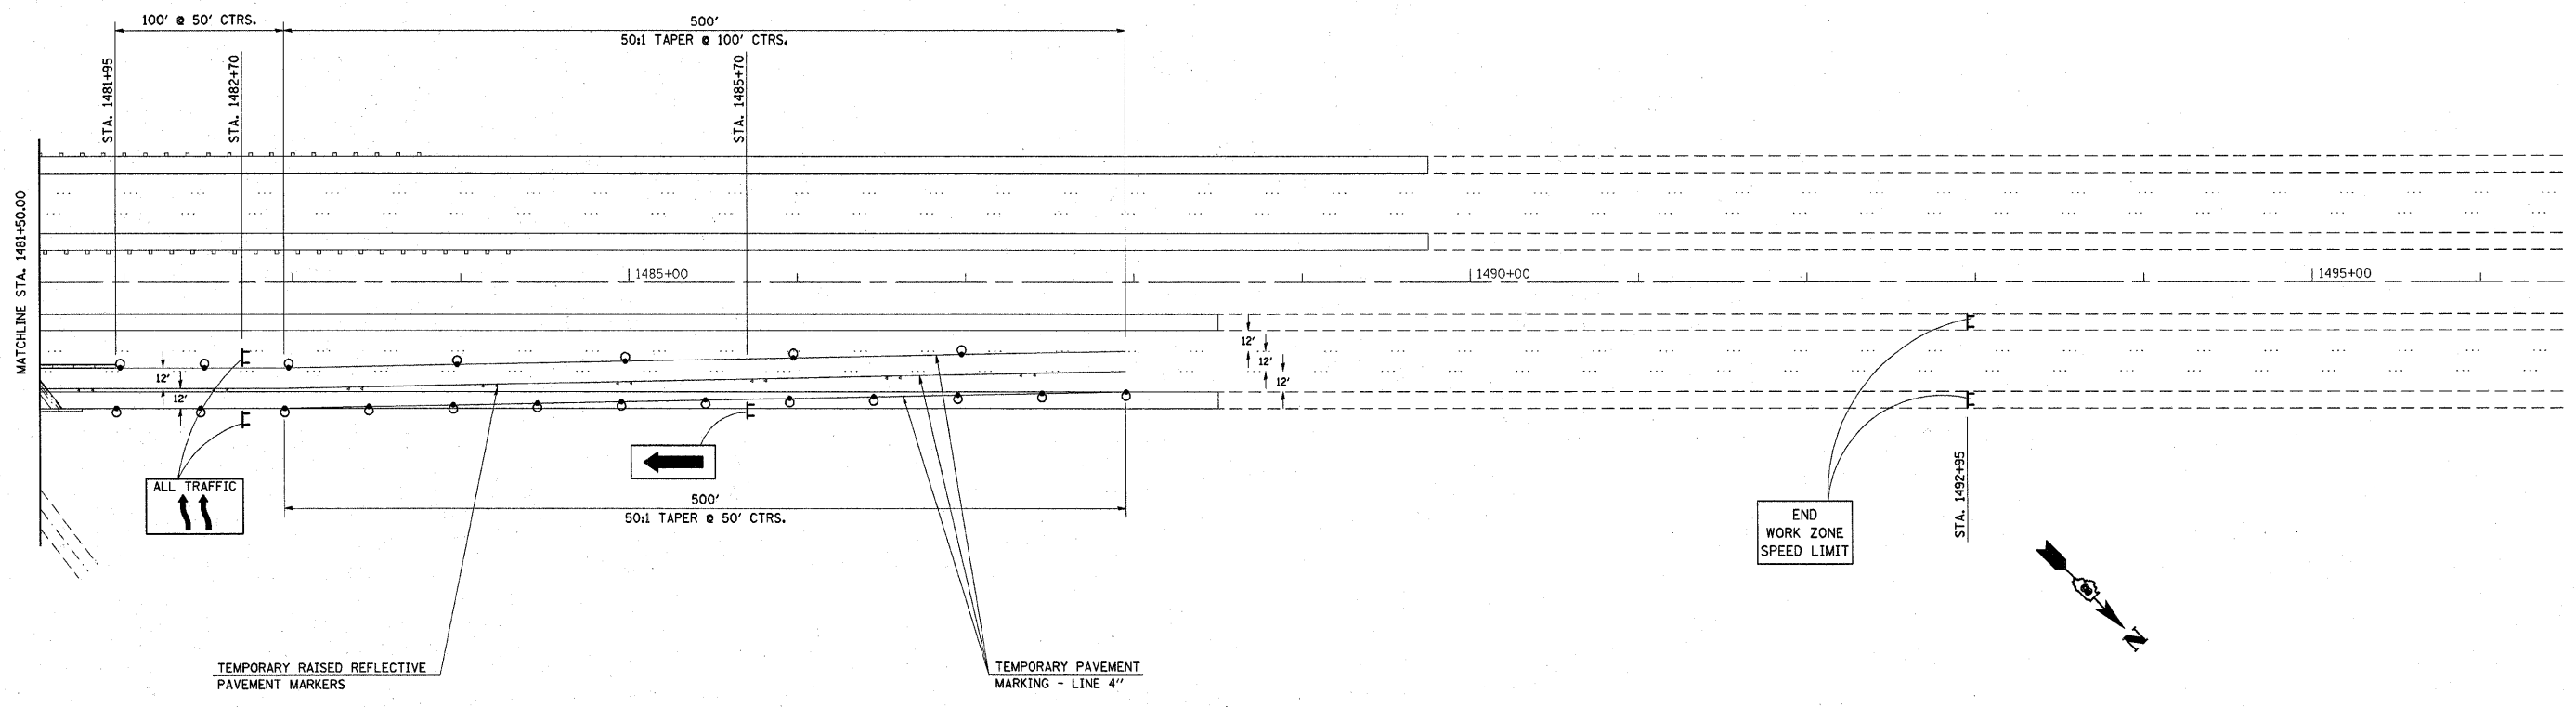

|  |                             |            |           |
|--|-----------------------------|------------|-----------|
| FILE NAME =<br>c:\projects\ed06306\plan\stg06306e1.dgn | USER NAME = harbaughrd      | DESIGNED - | REVISED - |
|  |                             | DRAWN -    | REVISED - |
|  | PLOT SCALE = 50.0000' / IN. | CHECKED -  | REVISED - |
|  | PLOT DATE = 12/28/2007      | DATE -     | REVISED - |

**STATE OF ILLINOIS  
 DEPARTMENT OF TRANSPORTATION**

**STAGE I CONSTRUCTION, NORTH BOUND**  
 SCALE: 50 SHEET NO. 9 OF 42 SHEETS STA. 1481+50 TO STA. 1496+50

| F.A.T. RTE.                                   | SECTION  | COUNTY  | TOTAL SHEETS       | SHEET NO. |
|---|----------|---------|--------------------|-----------|
| 255   | 60-8B-11 | MADISON | 42                 | 9         |
| FED. ROAD DIST. NO. ILLINOIS FED. AID PROJECT |          |         | CONTRACT NO. 76A25 |           |