




W1-4b(0)-48
(NO. OF ARROW SHALL MATCH THE NO. OF LANES OPEN TO TRAFFIC AND THE DIRECTION OF TRAVEL.)




W13-1(0)-24



4' x 8'; 1" BORDER WITH 10" CAPITAL LETTERS
BACKGROUND SHEETING SHALL BE THE SAME AS ALL DIAMOND SHAPED CONSTRUCTION SIGNS. (STATE OWNED)

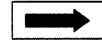

W1-6(0) 7236 ATOP TYPE III BARRICADE
(DIRECTION OF ARROW SHALL MATCH DIRECTION OF TRAVEL.)

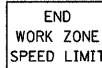

G20-1103(0)-4830


LEGEND

- DRUM WITH STEADY BURNING LIGHT
- DIRECTION INDICATOR BARRICADE WITH STEADY BURNING LIGHT
- TYPE III BARRICADE WITH STEADY BURNING LIGHTS
- TEMPORARY CONCRETE BARRIER
- IMPACT ATTENUATORS

STRUCTURE NUMBERS

NORTHBOUND: 060-0218

SOUTHBOUND: 060-0219

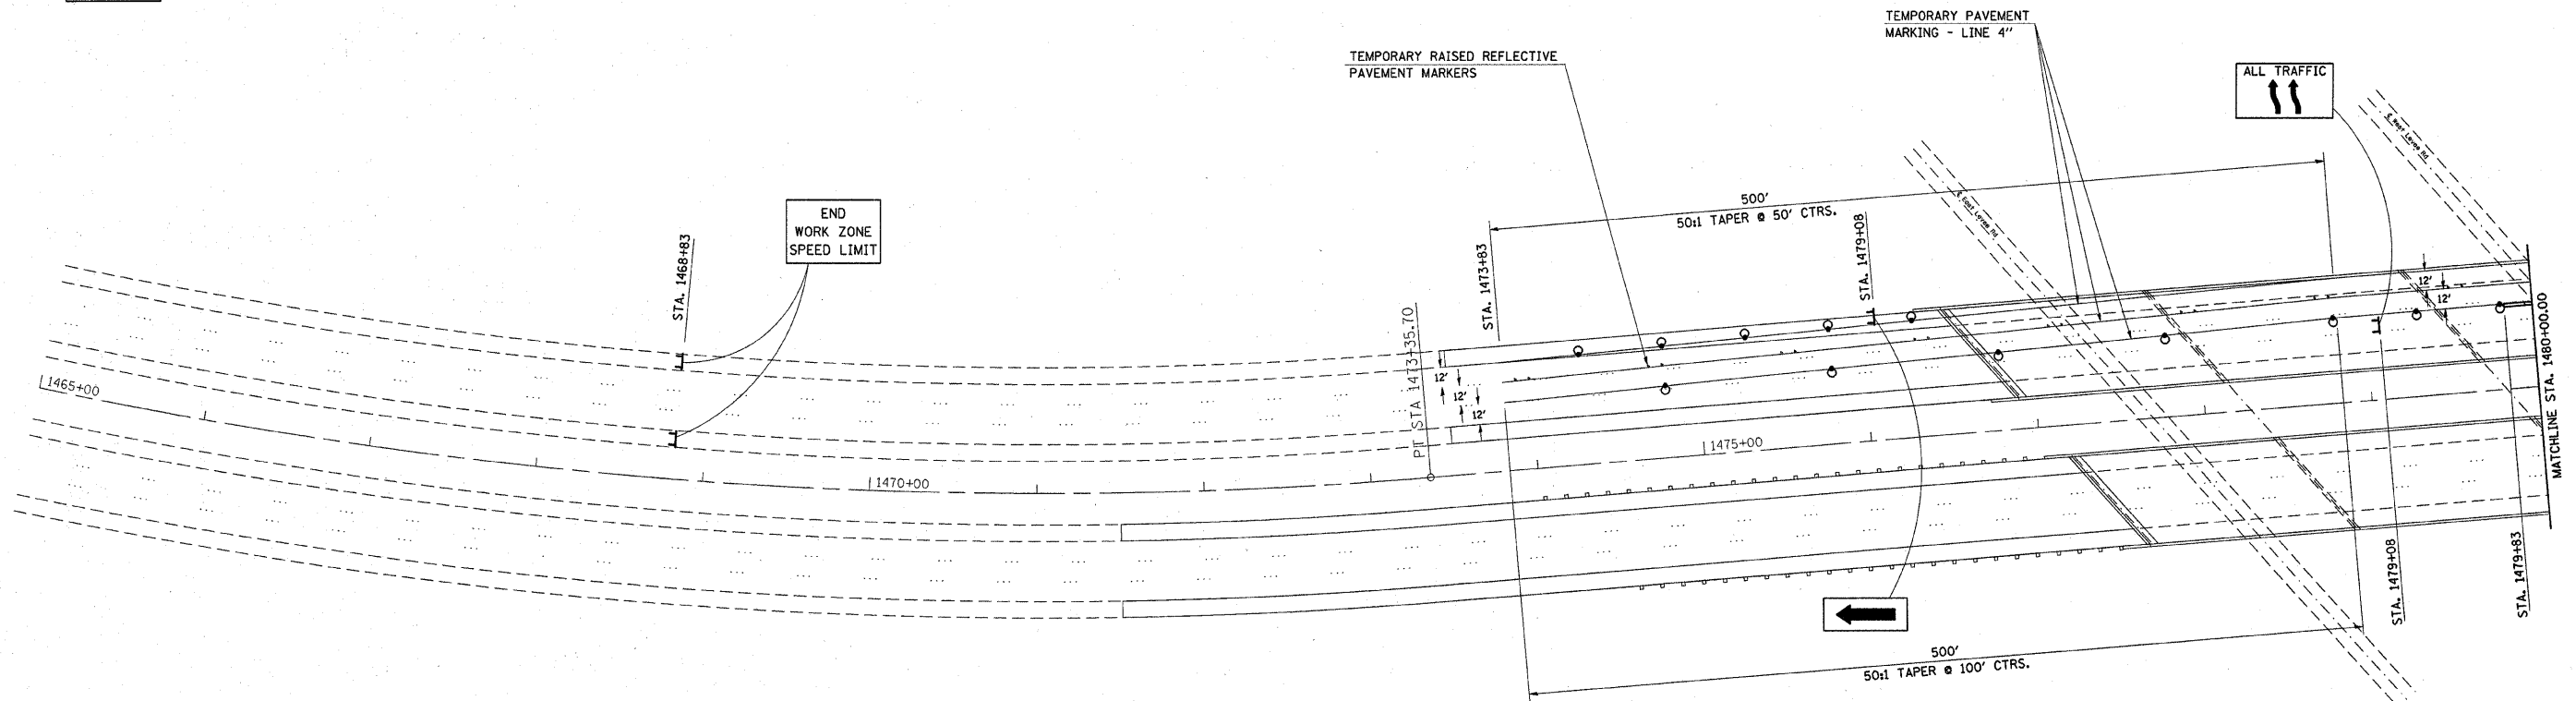

PRE-STAGE DESCRIPTION OF WORK

CHANGEABLE MESSAGE BOARDS SHALL BE PLACED 2 WEEKS PRIOR TO CONSTRUCTION.

RE-ESTABLISH SHOULDERS AND RAISE INLETS AT STRUCTURE.

STAGE I DESCRIPTION OF WORK

TRAFFIC CONTROL SHALL BE INSTALLED AS SHOWN IN THE PLANS. THE COST OF THIS TRAFFIC CONTROL SHALL BE INCLUDED IN THE PAY ITEM "TRAFFIC CONTROL AND PROTECTION."

TWO LANES OF THE ROADWAY SHALL BE OPENED ON THE RIGHT SIDE OF THE DIRECTION OF TRAFFIC.


SEQUENCE OF CONSTRUCTION, STAGE I

REMOVE SKIP-DASH AND CONFLICTING SOLID EDGE PAVEMENT MARKINGS.

PLACE TRAFFIC CONTROL DETAILS ACCORDING TO PLANS.

PLACE TEMPORARY CONCRETE BARRIER AND IMPACT ATTENUATORS, TEMPORARY.

PERFORM ALL NECESSARY BRIDGE WORK IN STAGE I WORK ZONE.

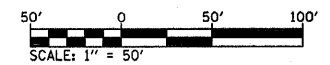

FILE NAME = c:\projects\ea06306\plan\stg06306b1.dgn	USER NAME = harbaughrd	DESIGNED -	REVISED -
		DRAWN -	REVISED -
	PLOT SCALE = 50.0000 / IN.	CHECKED -	REVISED -
	PLOT DATE = 12/20/2007	DATE -	REVISED -

STATE OF ILLINOIS
DEPARTMENT OF TRANSPORTATION

STAGE I CONSTRUCTION, SOUTH BOUND

SCALE: 50 SHEET NO. 10 OF 42 SHEETS STA. 1465+00 TO STA. 1480+00

F.A.I. RTE.	SECTION	COUNTY	TOTAL SHEETS	SHEET NO.
255	60-8B-11	MADISON	42	10
CONTRACT NO. 76A25				
FED. ROAD DIST. NO. [ILLINOIS] FED. AID PROJECT				