


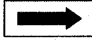
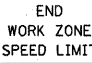



 

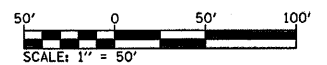
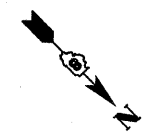
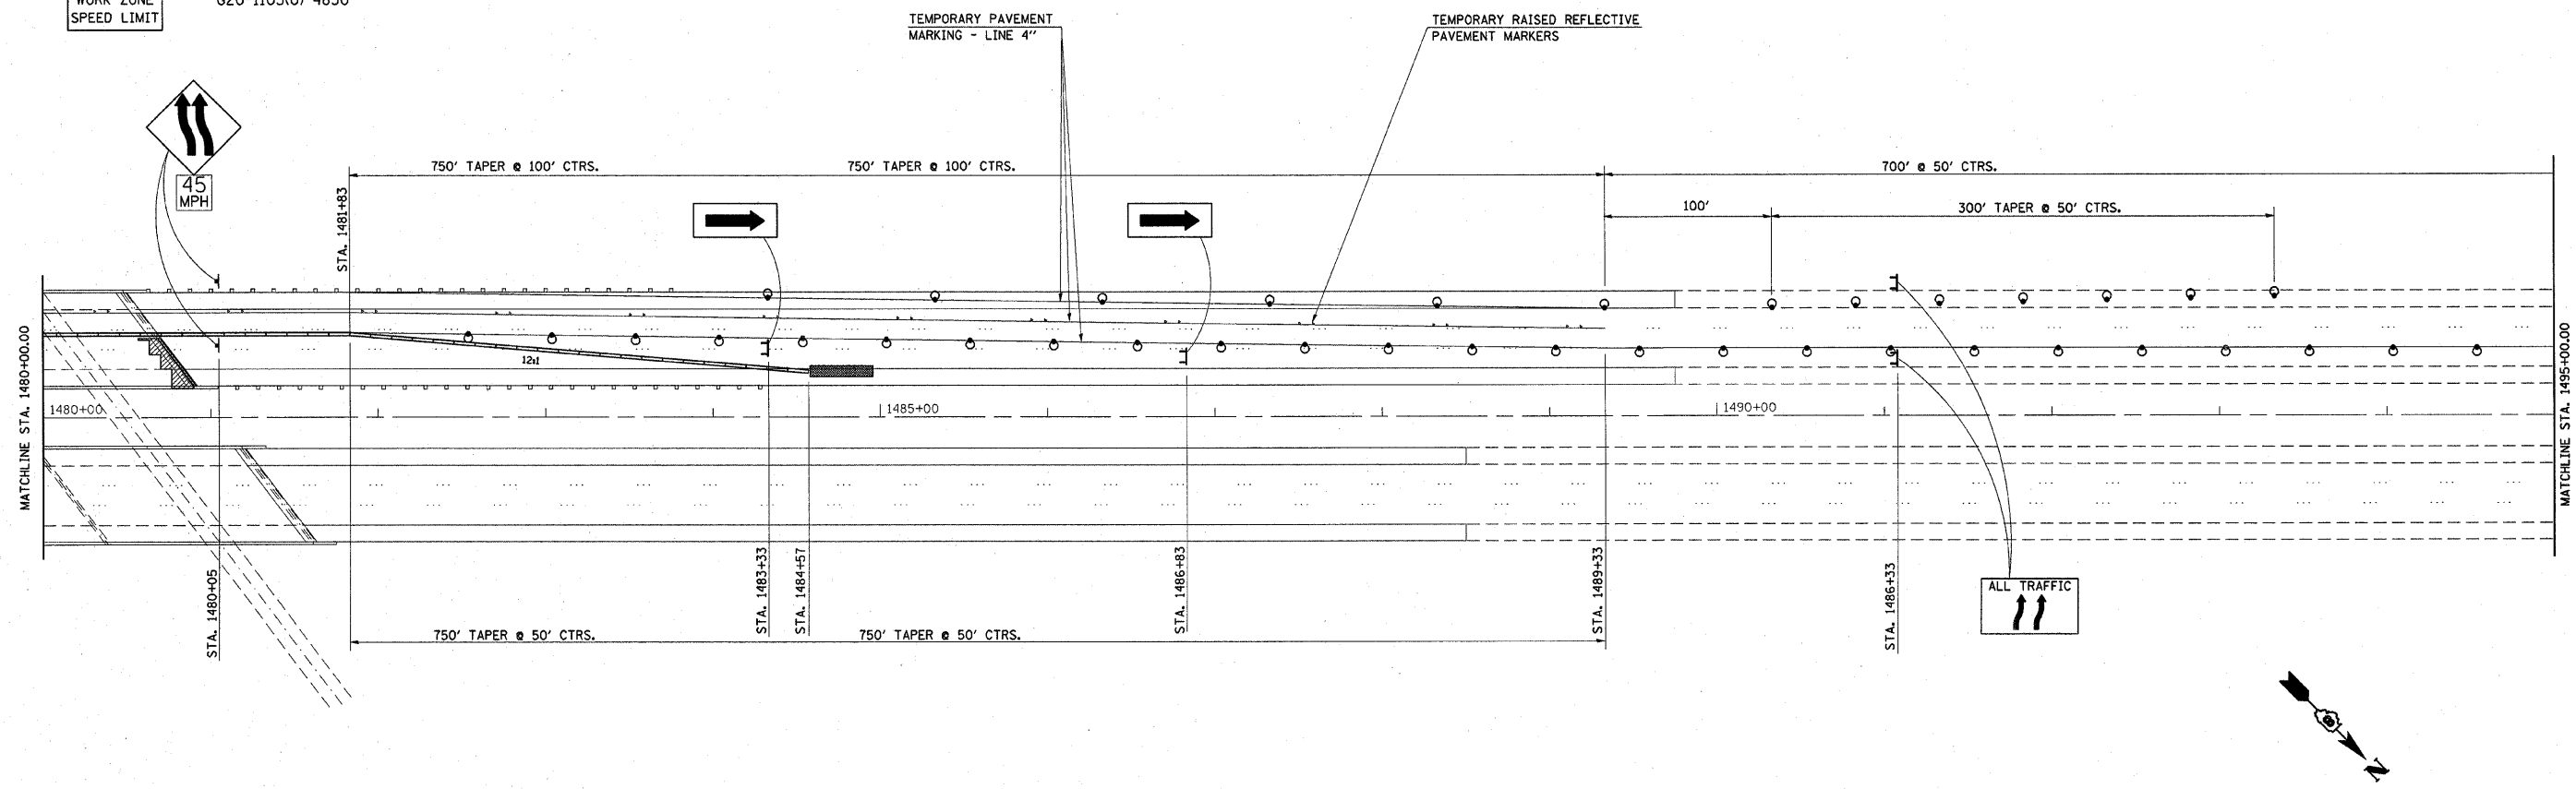


- LEGEND**
-  W1-4b-(0)-48
(NO. OF ARROW SHALL MATCH THE NO. OF LANES OPEN TO TRAFFIC AND THE DIRECTION OF TRAVEL.)
 -  W13-1-(0) -24
 -  4' x 8'; 1" BORDER WITH 10" CAPITAL LETTERS
BACKGROUND SHEETING SHALL BE THE SAME AS ALL DIAMOND SHAPED CONSTRUCTION SIGNS. (STATE OWNED)
 -  W1-6(0) 7236 ATOP TYPE III BARRICADE
(DIRECTION OF ARROW SHALL MATCH DIRECTION OF TRAVEL.)
 -  G20-1103(0)-4830

- LEGEND**
-  DRUM WITH STEADY BURNING LIGHT
 -  DIRECTION INDICATOR BARRICADE WITH STEADY BURNING LIGHT
 -  TYPE III BARRICADE WITH STEADY BURNING LIGHTS
 -  TEMPORARY CONCRETE BARRIER
 -  IMPACT ATTENUATORS

STRUCTURE NUMBERS
 NORTHBOUND: 060-0218
 SOUTHBOUND: 060-0219



FILE NAME = c:\projects\ed06306\plan\stg06306b1.dgn	USER NAME = harbaugh:d	DESIGNED -	REVISED -	STATE OF ILLINOIS DEPARTMENT OF TRANSPORTATION	STAGE I CONSTRUCTION, SOUTH BOUND	F.A.I. RTE.	SECTION	COUNTY	TOTAL SHEETS	SHEET NO.
PLOT SCALE = 50.0000' / IN.	CHECKED -	REVISED -	255			60-8B-1I	MADISON	42	11	
PLOT DATE = 12/20/2007	DATE -	REVISED -	CONTRACT NO. 76A25							
			SCALE: 50			SHEET NO. 11 OF 42 SHEETS	STA. 1480+00 TO STA. 1495+00	FED. ROAD DIST. NO. ILLINOIS FED. AID PROJECT		