


LEGEND


	W1-4b-(0)-48 (NO. OF ARROW SHALL MATCH THE NO. OF LANES OPEN TO TRAFFIC AND THE DIRECTION OF TRAVEL.)
	W13-1-(0)-24
	4' x 8' x 1" BORDER WITH 10" CAPITAL LETTERS BACKGROUND SHEETING SHALL BE THE SAME AS ALL DIAMOND SHAPED CONSTRUCTION SIGNS. (STATE OWNED)
	W1-6(0) 7236 ATOP TYPE III BARRICADE (DIRECTION OF ARROW SHALL MATCH DIRECTION OF TRAVEL.)
	G20-1103(0)-4830

LEGEND

	DRUM WITH STEADY BURNING LIGHT
	DIRECTION INDICATOR BARRICADE WITH STEADY BURNING LIGHT
	TYPE III BARRICADE WITH STEADY BURNING LIGHTS
	TEMPORARY CONCRETE BARRIER
	IMPACT ATTENUATORS

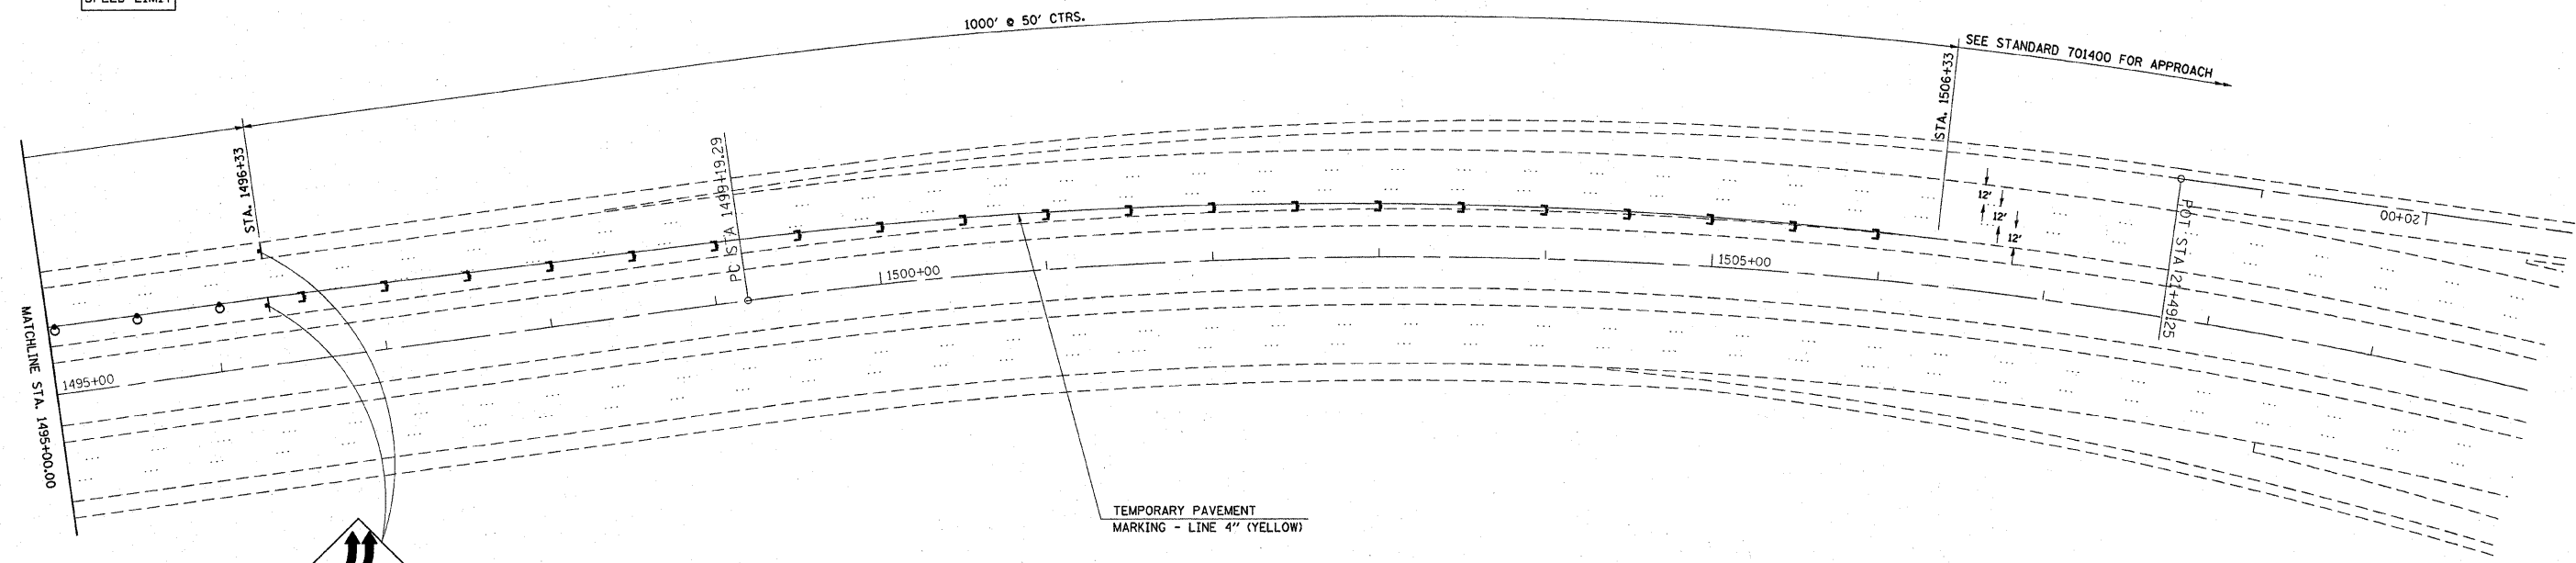

EXIST. CURVE 4
 PI STA. = 1506+23.01
 $\Delta = 27^\circ 36' 08''$ (RT)
 $D = 2^\circ 00' 00''$
 $R = 2,864.79'$
 $T = 703.72'$
 $L = 1,380.11'$
 $E = 85.17'$
 $E =$ -----
 $T.R. =$ -----
 $S.E. RUN =$ -----
 $P.C. STA. = 1499+19.29$
 $P.T. STA. = 1512+99.40$

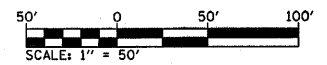

FILE NAME = c:\projects\ed06306\plan\stg06306b1.dgn	USER NAME = herbaughrd	DESIGNED -	REVISED -
		DRAWN -	REVISED -
		CHECKED -	REVISED -
		DATE -	REVISED -

**STATE OF ILLINOIS
 DEPARTMENT OF TRANSPORTATION**

STAGE I CONSTRUCTION, SOUTH BOUND

SCALE: 50 SHEET NO. 12 OF 42 SHEETS STA. 1495+00 TO STA. 1510+00

F.A.I. RTE.	SECTION	COUNTY	TOTAL SHEETS	SHEET NO.
255	60-8B-II	MADISON	42	12
CONTRACT NO. 76A25				
FED. ROAD DIST. NO. ILLINOIS FED. AID PROJECT				