
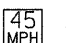

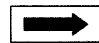
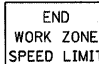



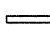



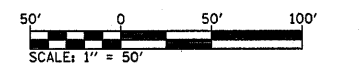
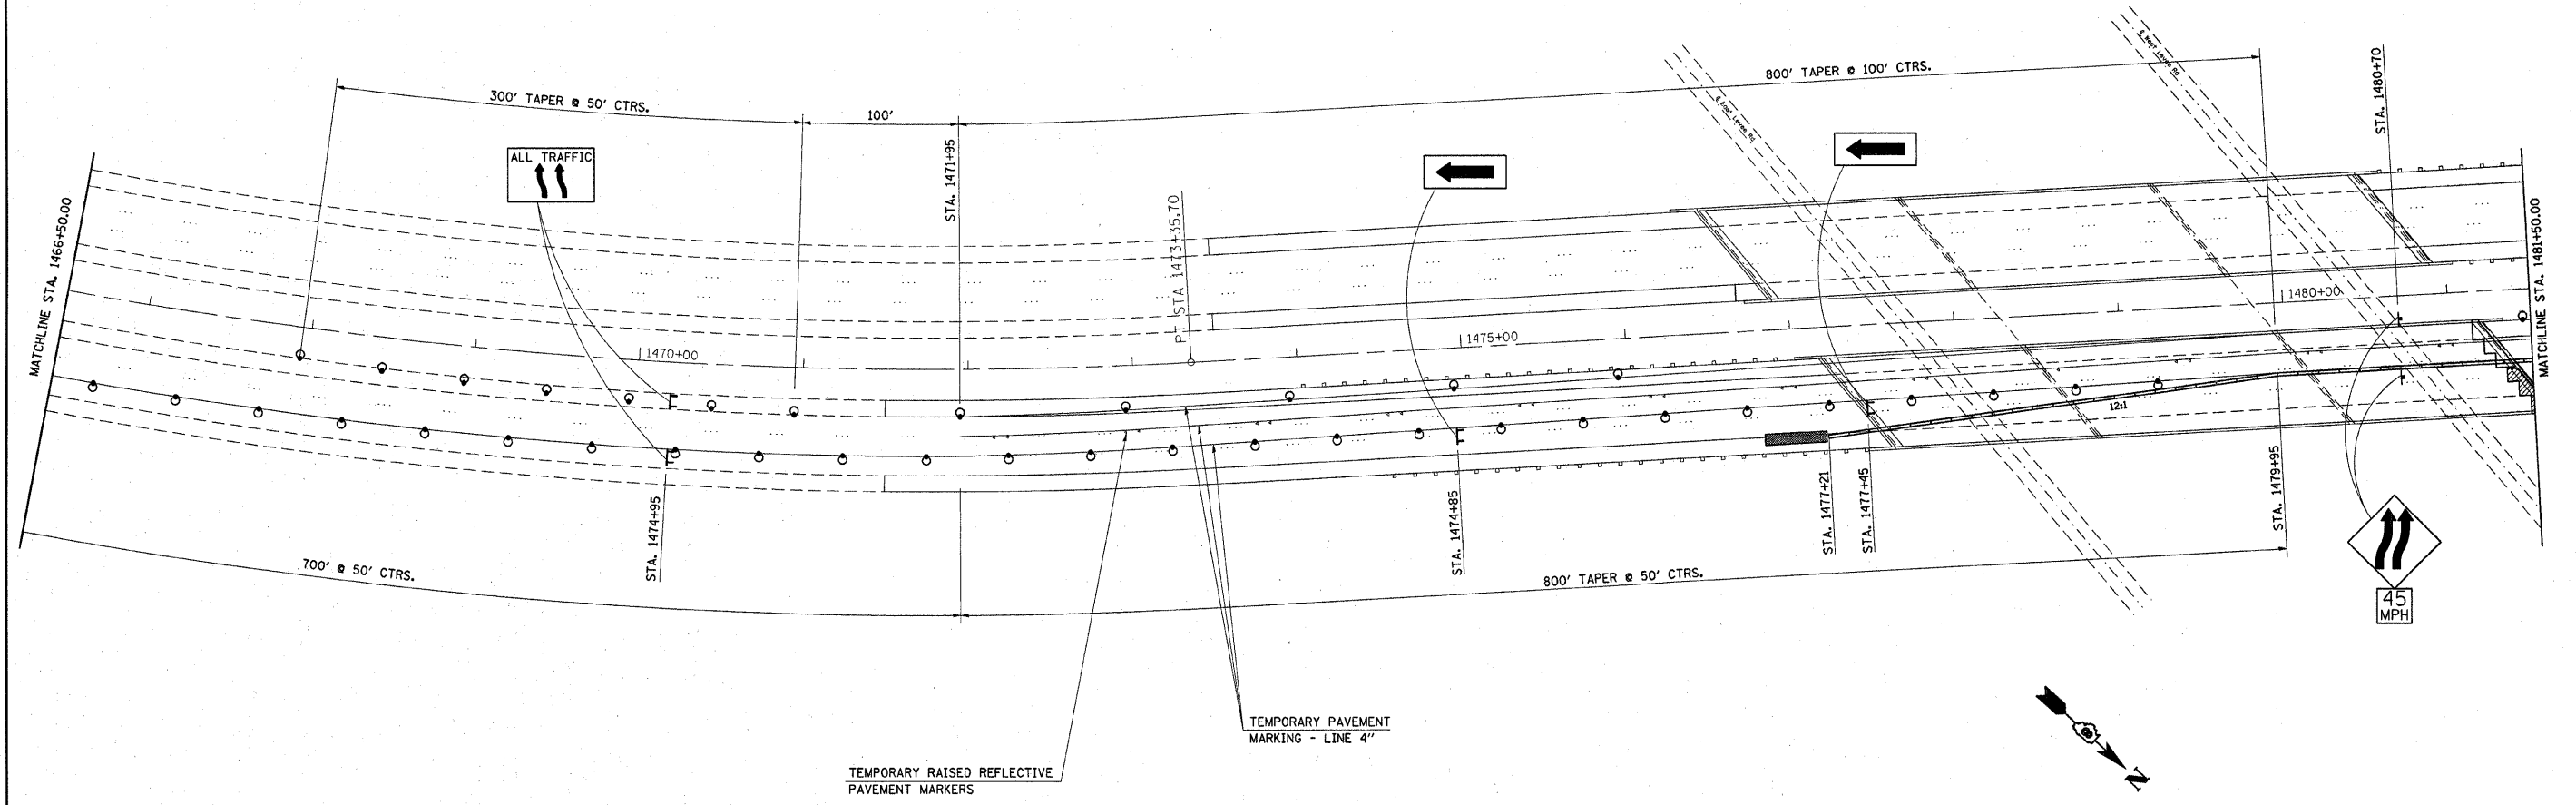
LEGEND

	W1-4b-(0)-48 (NO. OF ARROW SHALL MATCH THE NO. OF LANES OPEN TO TRAFFIC AND THE DIRECTION OF TRAVEL.)
	W13-1-(0) -24
	4' x 8' 1" BORDER WITH 10" CAPITAL LETTERS BACKGROUND SHEETING SHALL BE THE SAME AS ALL DIAMOND SHAPED CONSTRUCTION SIGNS. (STATE OWNED)
	W1-6(0) 7236 ATOP TYPE III BARRICADE (DIRECTION OF ARROW SHALL MATCH DIRECTION OF TRAVEL.)
	G20-1103(0)-4830

LEGEND

	DRUM WITH STEADY BURNING LIGHT
	DIRECTION INDICATOR BARRICADE WITH STEADY BURNING LIGHT
	TYPE III BARRICADE WITH STEADY BURNING LIGHTS
	TEMPORARY CONCRETE BARRIER
	IMPACT ATTENUATORS

STRUCTURE NUMBERS
 NORTHBOUND: 060-0218
 SOUTHBOUND: 060-0219



FILE NAME = c:\projects\ed06306\plan\stg06306c1.dgn	USER NAME = harbaughrd	DESIGNED -	REVISED -	STATE OF ILLINOIS DEPARTMENT OF TRANSPORTATION	STAGE II CONSTRUCTION, NORTH BOUND	F.A.I. RTE. 255	SECTION 60-8B-II	COUNTY MADISON	TOTAL SHEETS 42	SHEET NO. 14	
	PLOT SCALE = 50.0000 / IN.	DRAWN -	REVISED -			SCALE: 50		SHEET NO. 14 OF 42 SHEETS		STA. 1466+50 TO STA. 1481+50	
	PLOT DATE = 12/20/2007	CHECKED -	REVISED -			CONTRACT NO. 76A25					
		DATE -	REVISED -			FED. ROAD DIST. NO. ILLINOIS FED. AID PROJECT					