



LEGEND
 W1-4b-(O)-48
 (NO. OF ARROW SHALL MATCH THE NO. OF LANES OPEN TO TRAFFIC AND THE DIRECTION OF TRAVEL.)



W13-1-(O) -24



4' x 8'; 1" BORDER WITH 10" CAPITAL LETTERS
 BACKGROUND SHEETING SHALL BE THE SAME AS ALL DIAMOND SHAPED CONSTRUCTION SIGNS. (STATE OWNED)



W1-6(O) 7236 ATOP TYPE III BARRICADE
 (DIRECTION OF ARROW SHALL MATCH DIRECTION OF TRAVEL.)



G20-1103(O)-4830



LEGEND
 DRUM WITH STEADY BURNING LIGHT



DIRECTION INDICATOR BARRICADE WITH STEADY BURNING LIGHT



TYPE III BARRICADE WITH STEADY BURNING LIGHTS



TEMPORARY CONCRETE BARRIER




IMPACT ATTENUATORS

STRUCTURE NUMBERS

NORTHBOUND: 060-0218

SOUTHBOUND: 060-0219

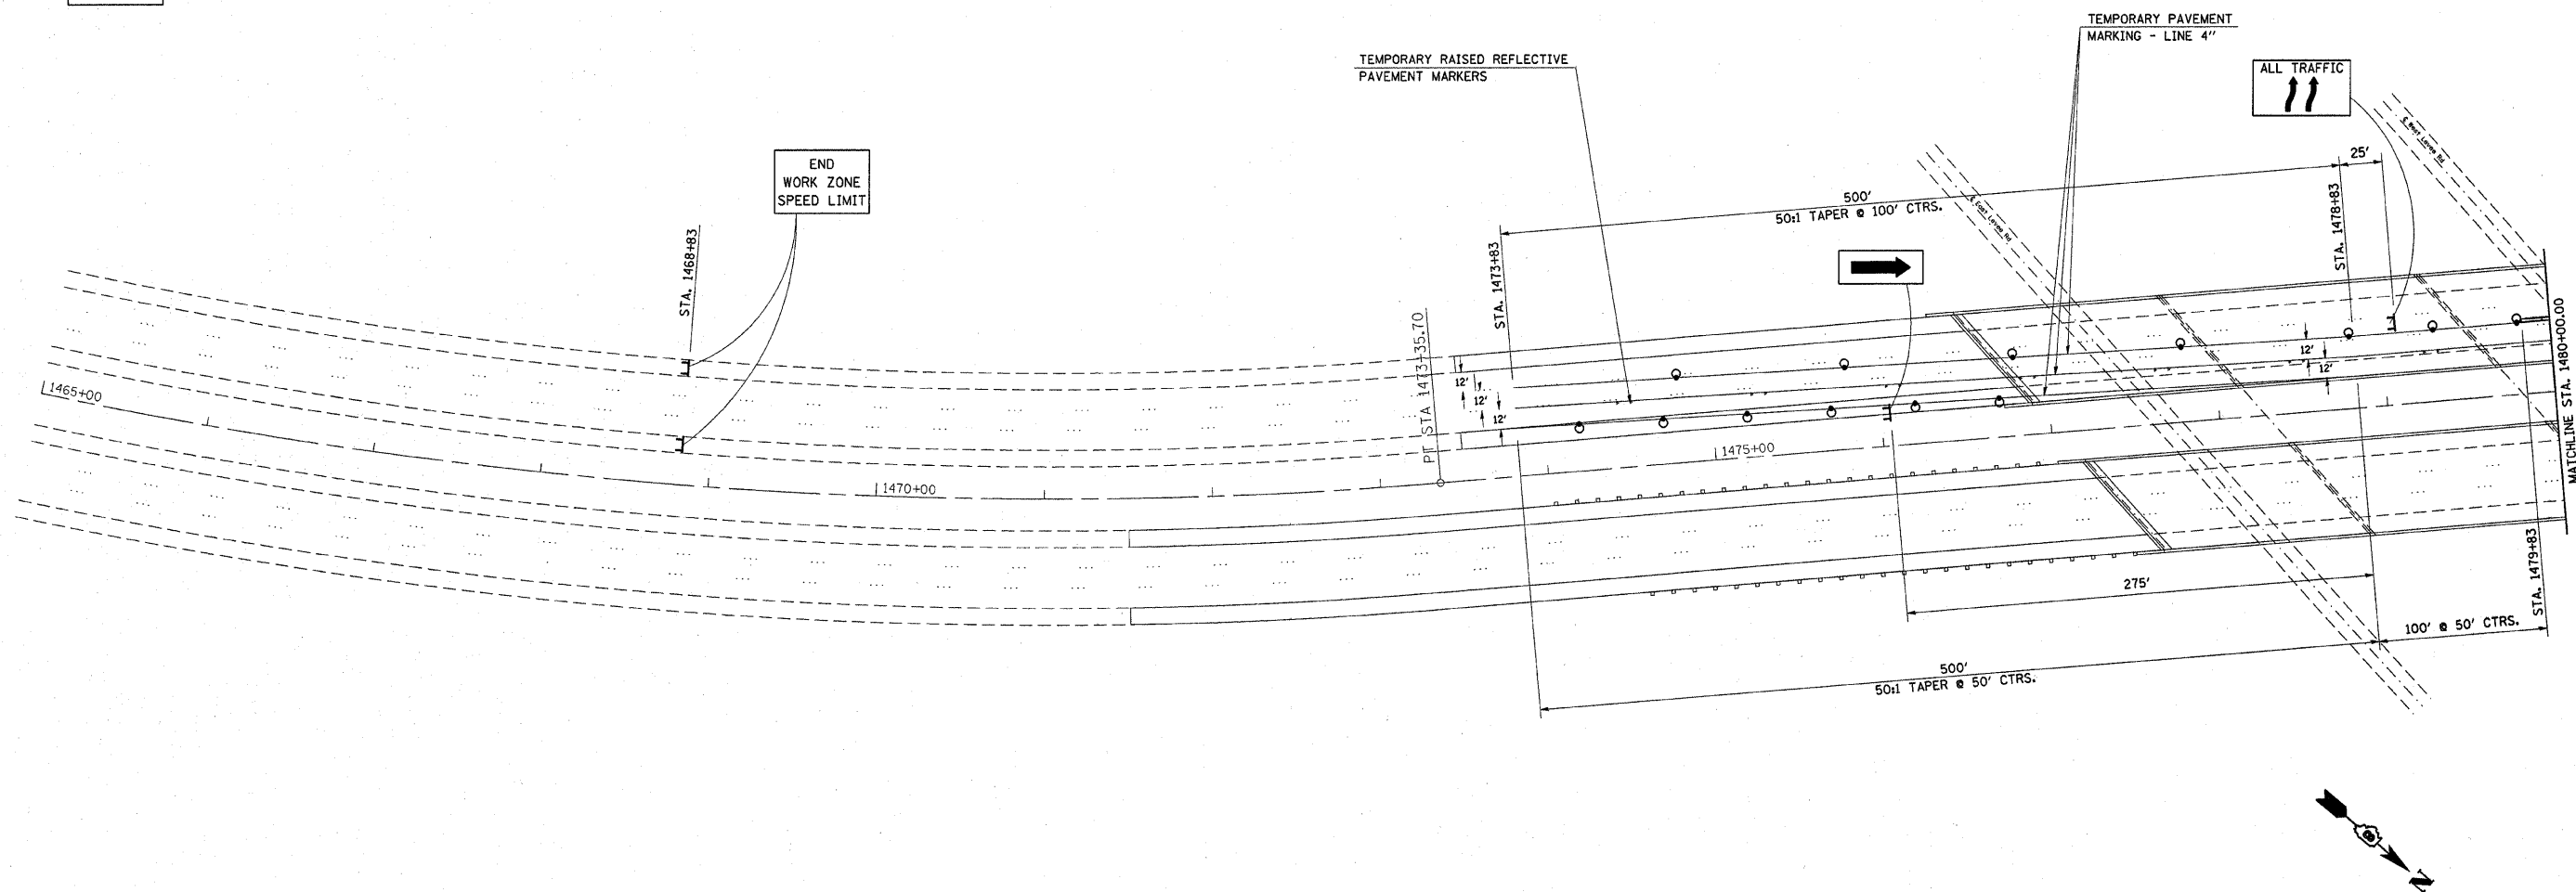

STAGE II DESCRIPTION OF WORK

TRAFFIC CONTROL SHALL BE INSTALLED AS SHOWN IN THE PLANS. THE COST OF THIS TRAFFIC CONTROL SHALL BE INCLUDED IN THE PAY ITEM "TRAFFIC CONTROL AND PROTECTION."

TWO LANES OF THE ROADWAY SHALL BE OPENED ON THE LEFT SIDE OF THE DIRECTION OF TRAFFIC.


SEQUENCE OF CONSTRUCTION, STAGE II

REMOVE SKIP-DASH AND CONFLICTING SOLID EDGE PAVEMENT MARKINGS.

PLACE TRAFFIC CONTROL DETAILS ACCORDING TO PLANS.

RELOCATE TEMPORARY CONCRETE BARRIER AND IMPACT ATTENUATORS, TEMPORARY.

PERFORM ALL NECESSARY BRIDGE WORK IN STAGE II WORK ZONE.

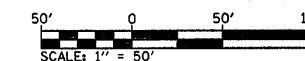

FILE NAME = c:\projects\ed06306\plan\stg06306d1.dgn	USER NAME = herbaughrd	DESIGNED -	REVISED -	STATE OF ILLINOIS DEPARTMENT OF TRANSPORTATION	STAGE II CONSTRUCTION, SOUTH BOUND	F.A.I. RTE. 255	SECTION 60-8B-11	COUNTY MADISON	TOTAL SHEETS 42	SHEET NO. 16		
PLOT SCALE = 50.0000' / IN.	CHECKED -	REVISED -	SCALE: 50			SHEET NO. 16 OF 42 SHEETS	STA. 1465+00 TO STA. 1480+00	CONTRACT NO. 76A25				
PLOT DATE = 12/20/2007	DATE -	REVISED -	FED. ROAD DIST. NO. ILLINOIS FED. AID PROJECT									