


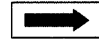
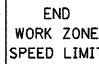



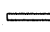

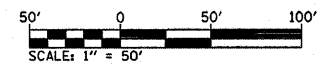
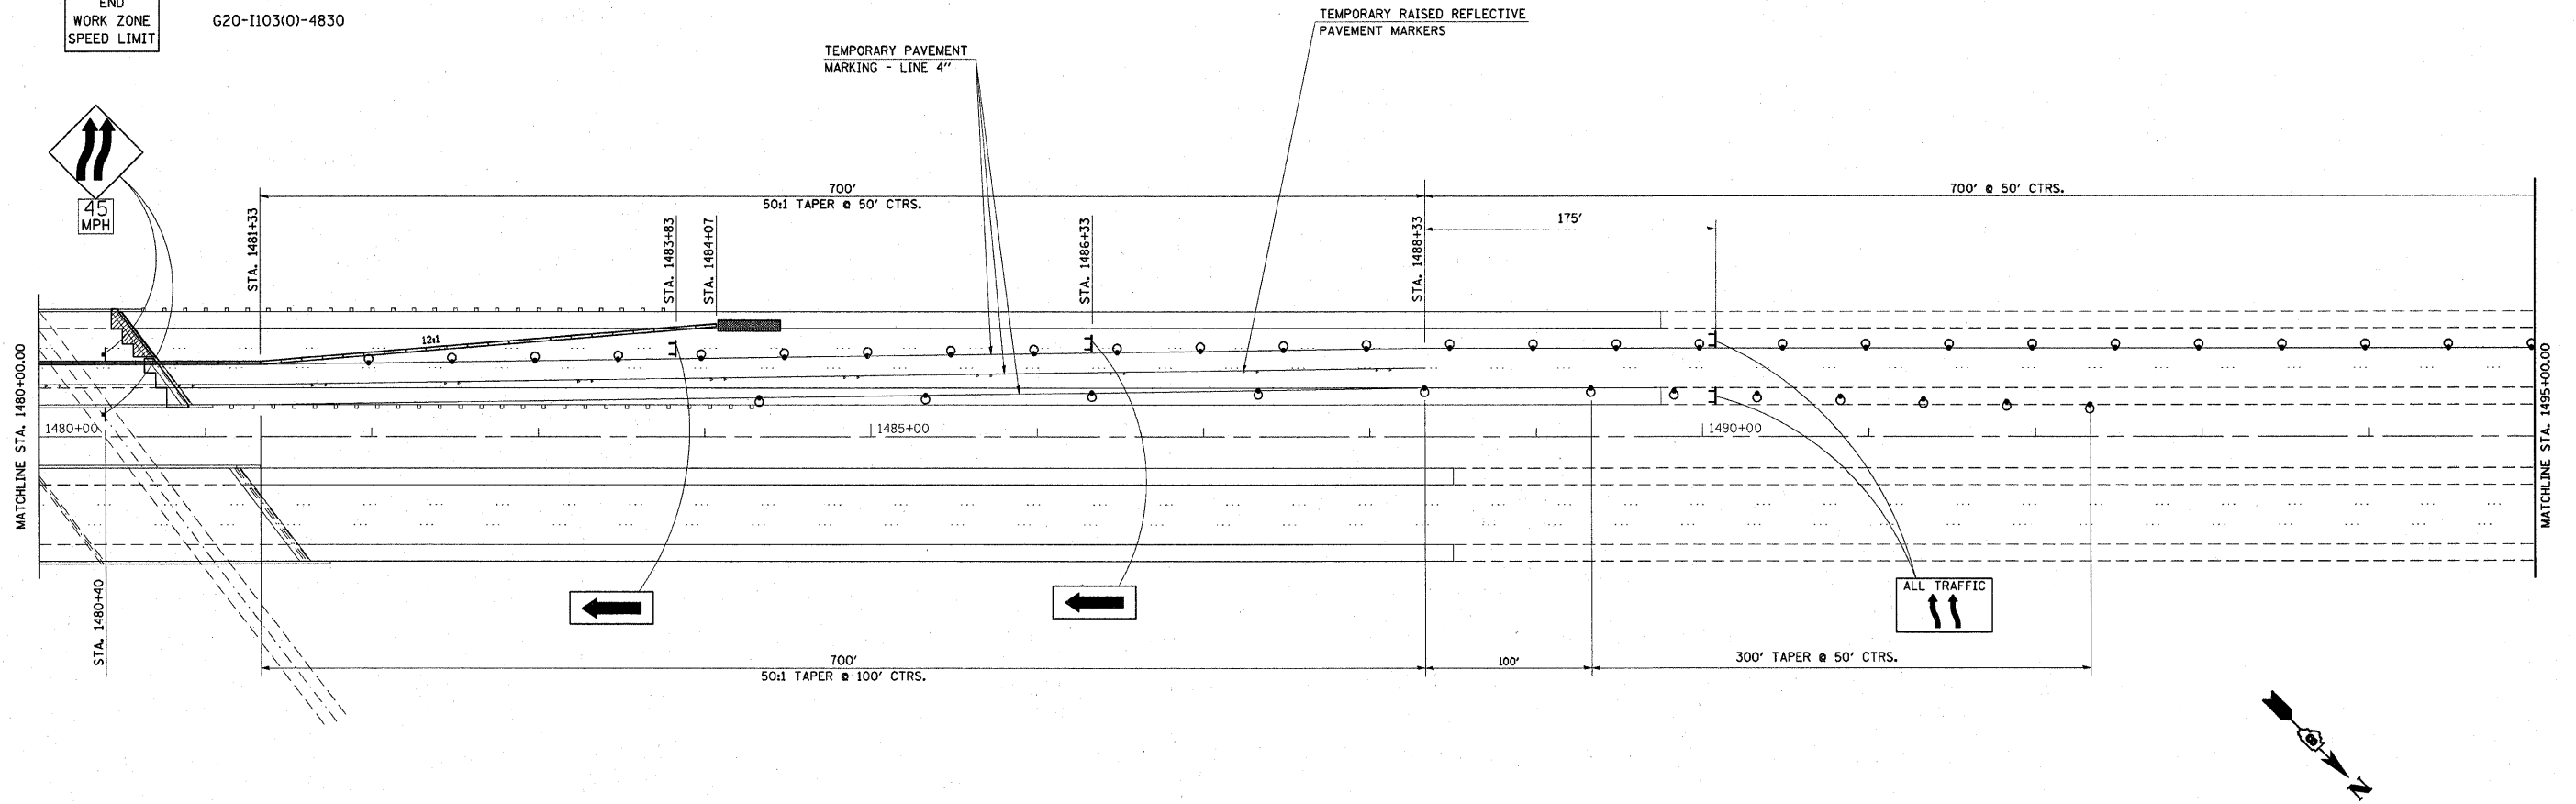


- LEGEND**
-  W1-4b-(0)-48
(NO. OF ARROW SHALL MATCH THE NO. OF LANES OPEN TO TRAFFIC AND THE DIRECTION OF TRAVEL.)
 -  W13-1-(0) -24
 -  4' x 8'; 1" BORDER WITH 10" CAPITAL LETTERS
BACKGROUND SHEETING SHALL BE THE SAME AS ALL DIAMOND SHAPED CONSTRUCTION SIGNS. (STATE OWNED)
 -  W1-6(0) 7236 ATOP TYPE III BARRICADE
(DIRECTION OF ARROW SHALL MATCH DIRECTION OF TRAVEL.)
 -  G20-I103(0)-4830

- LEGEND**
-  DRUM WITH STEADY BURNING LIGHT
 -  DIRECTION INDICATOR BARRICADE WITH STEADY BURNING LIGHT
 -  TYPE III BARRICADE WITH STEADY BURNING LIGHTS
 -  TEMPORARY CONCRETE BARRIER
 -  IMPACT ATTENUATORS

STRUCTURE NUMBERS
 NORTHBOUND: 060-0218
 SOUTHBOUND: 060-0219



FILE NAME = c:\projects\ed06308\plan\stg06308d1.dgn	USER NAME = harbaugh:d	DESIGNED -	REVISED -
		DRAWN -	REVISED -
	PLOT SCALE = 50.0000' / IN.	CHECKED -	REVISED -
	PLOT DATE = 12/20/2007	DATE -	REVISED -

**STATE OF ILLINOIS
 DEPARTMENT OF TRANSPORTATION**

STAGE II CONSTRUCTION, SOUTH BOUND

SCALE: 50 SHEET NO. 17 OF 42 SHEETS STA. 1480+00 TO STA. 1495+00

F.A.I. RTE.	SECTION	COUNTY	TOTAL SHEETS	SHEET NO.
255	60-8B-11	MADISON	42	17
CONTRACT NO. 76A25				
FED. ROAD DIST. NO. ILLINOIS FED. AID PROJECT				