



STATE OF ILLINOIS
DEPARTMENT OF TRANSPORTATION

ROUTE NO.	SECTION	COUNTY	TOTAL SHEETS	SHEET NO.	SHEET NO. 8
S.B.I. F.A.I. 255	60-8B-II	Madison	30	42	14 SHEETS
FED. ROAD DIST. NO. 7	ILLINOIS	FED. AID PROJECT			

Contract # 76A25

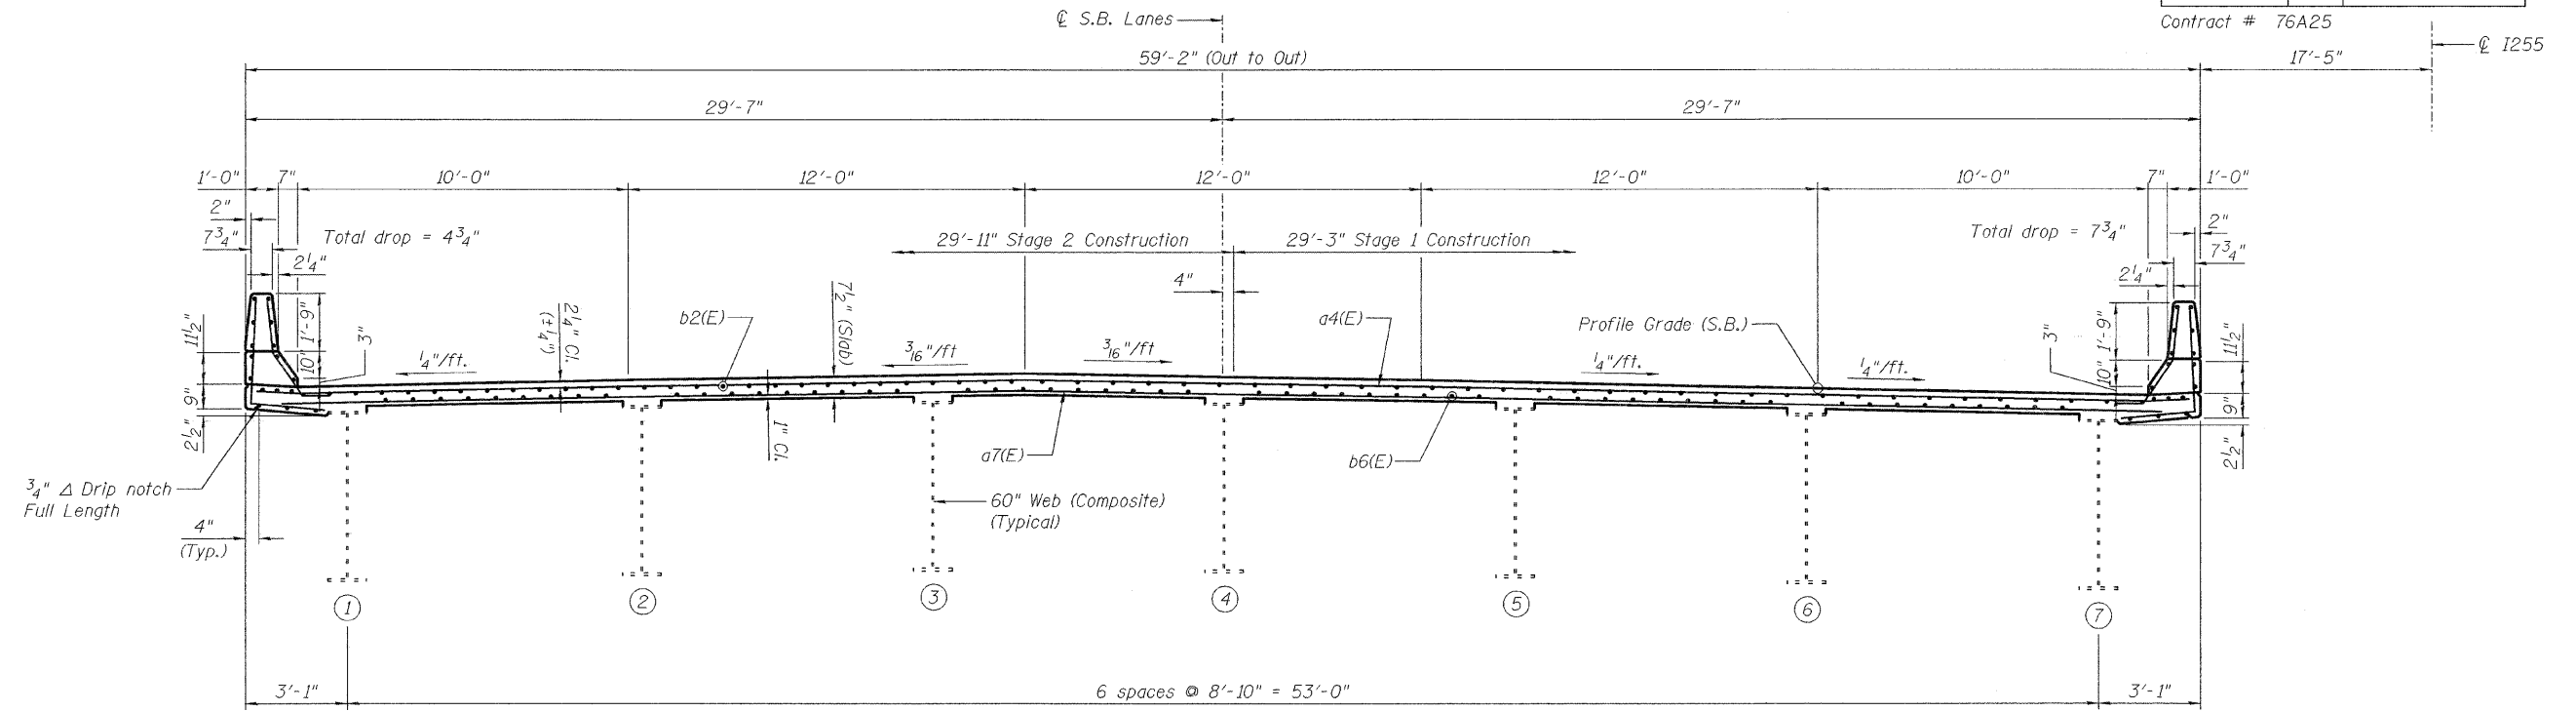

SOUTHBOUND TYPICAL DECK CROSS SECTION
(Looking North)

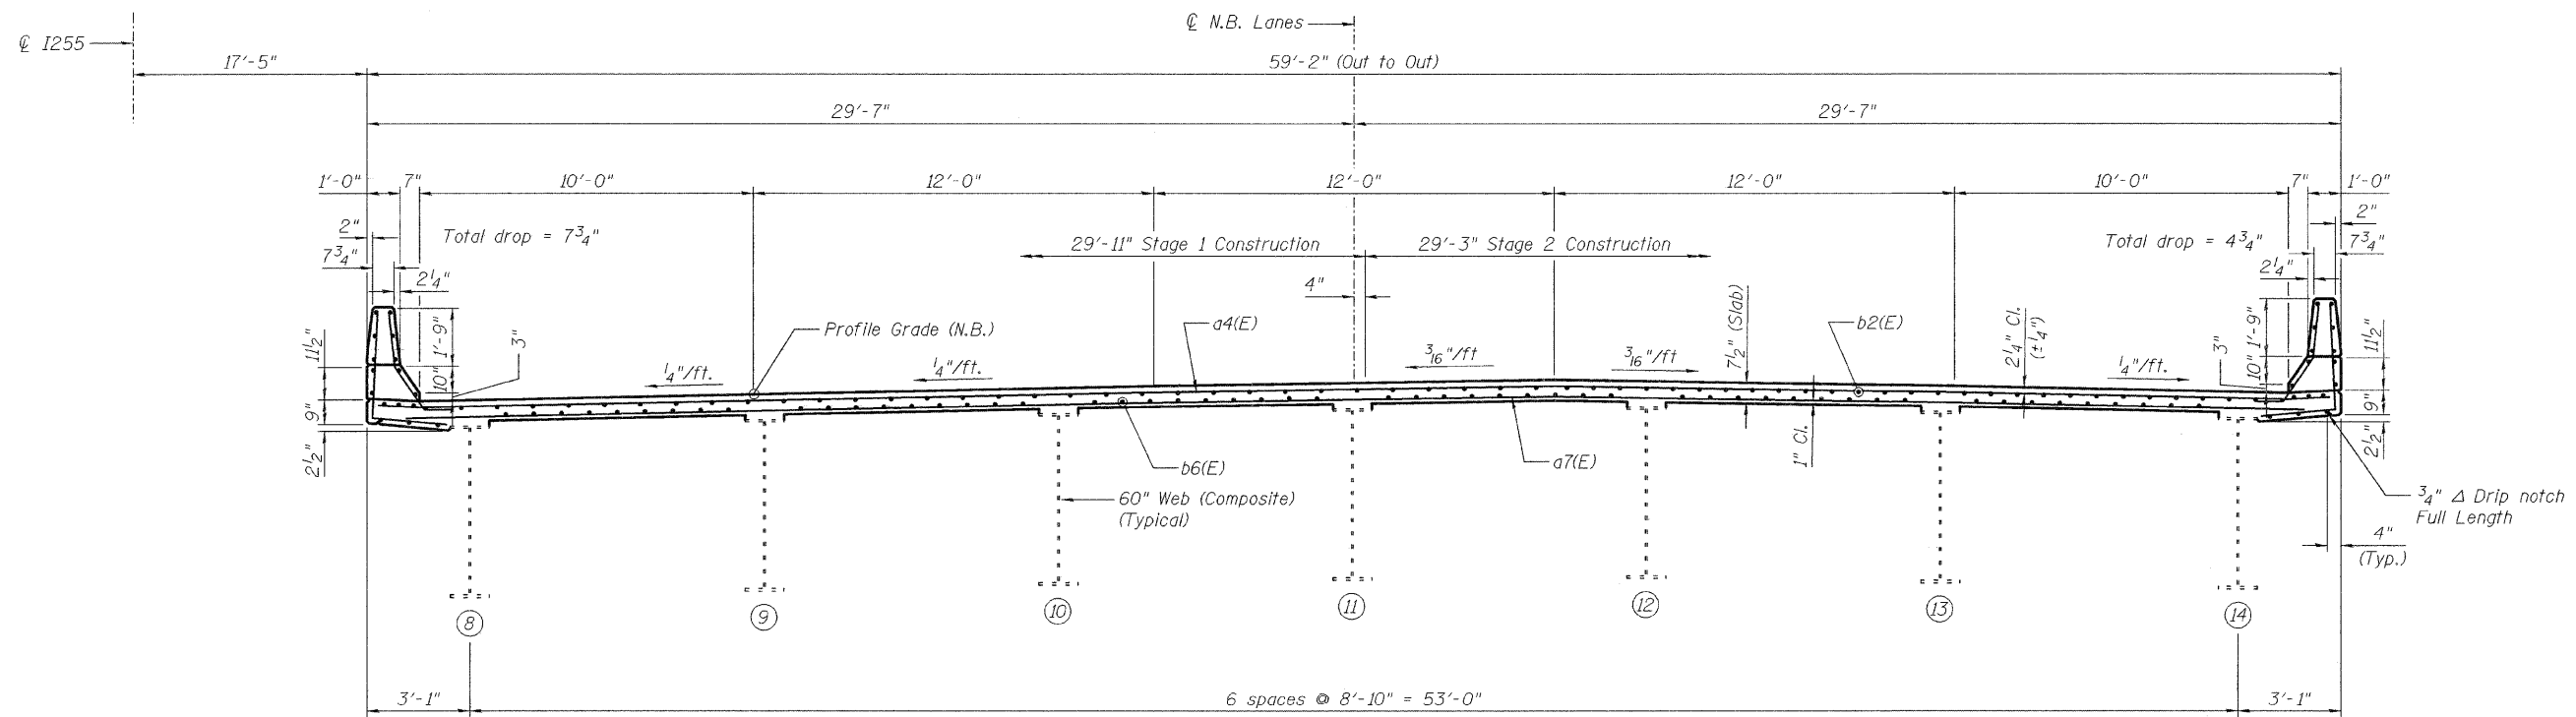

NORTHBOUND TYPICAL DECK CROSS SECTION
(Looking North)

DESIGNED	DB
CHECKED	RS
DRAWN	CLS
CHECKED	WWH

SUPERSTRUCTURE DETAIL
F.A.I. RTE. 255 OVER CAHOKIA CANAL
SECTION 60-8B-II
STATION 1479+10.00
MADISON COUNTY
S.N. 060-0218 & 0219