


STATE OF ILLINOIS
DEPARTMENT OF TRANSPORTATION


ROUTE NO.	SECTION	COUNTY	TOTAL SHEETS	SHEET NO.	SHEET NO. 4 6 SHEETS
F.A.I. 270	60B-1-3	MADISON	31	25	
FED. ROAD DIST. NO. 7	ILLINOIS	FED. AID PROJECT			

Contract #

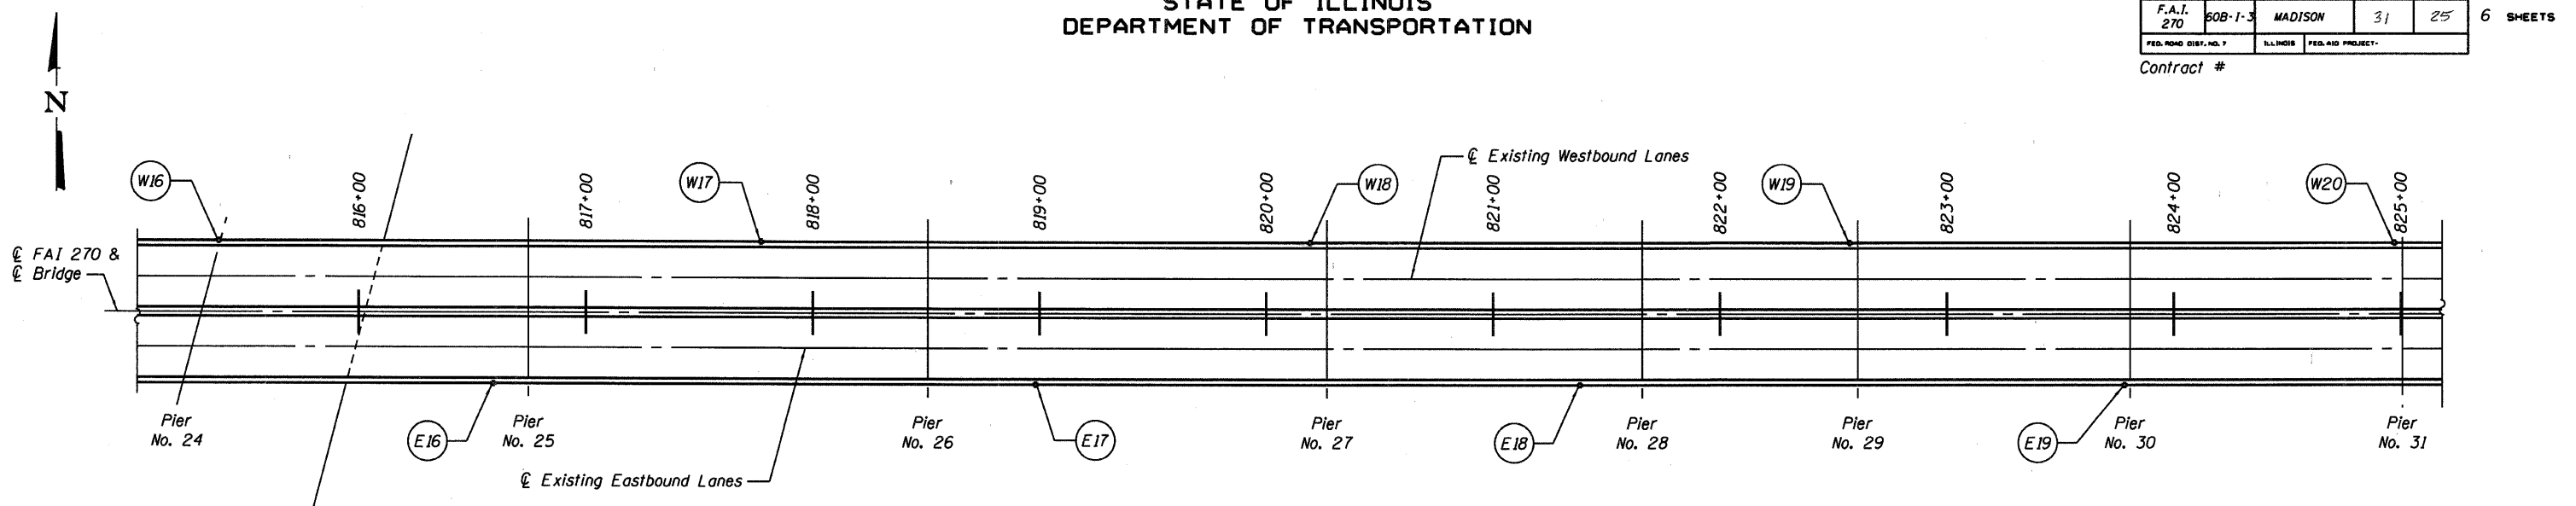

PARTIAL PLAN - PIER NO. 24 TO PIER NO. 31

Light Standard Support Modification
Item No. _____ For description of modification see Table "A".

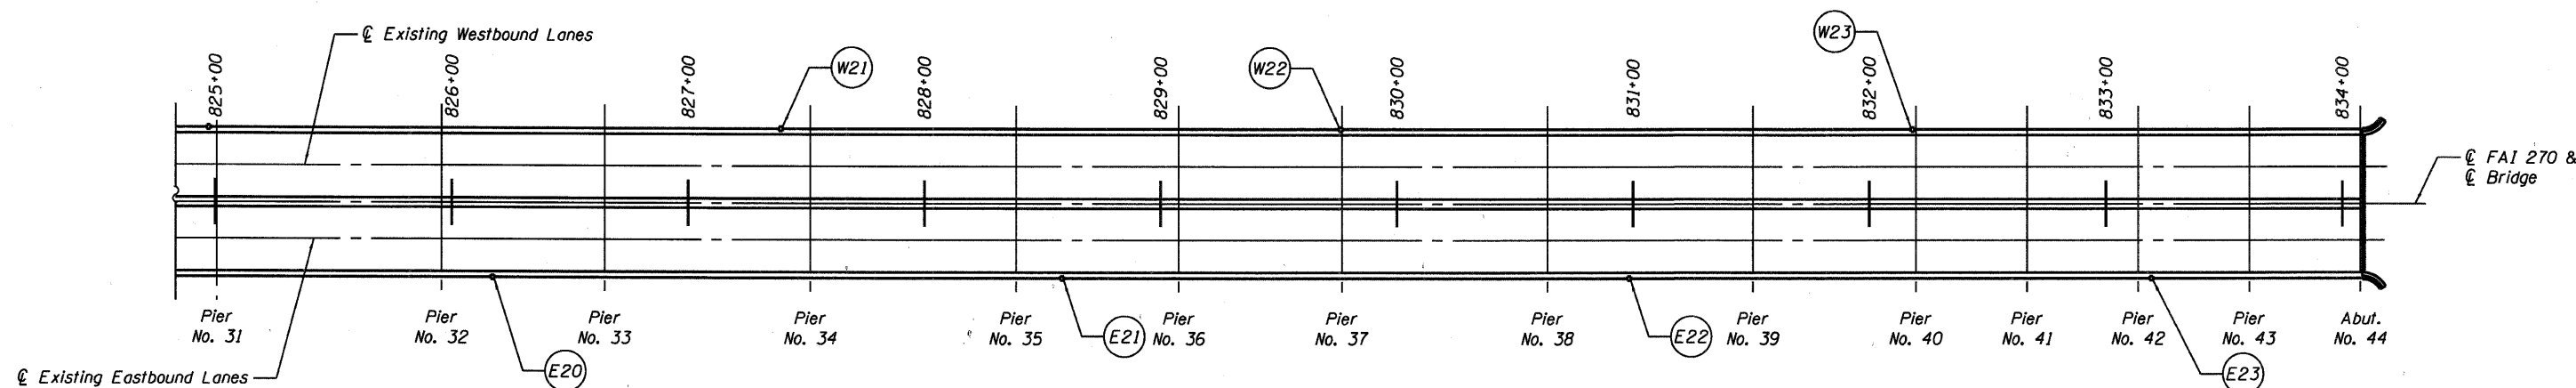

PARTIAL PLAN - PIER NO. 31 TO ABUTMENT NO. 44

Light Standard Support Modification
Item No. _____ For description of modification see Table "A".

Note:
For details associated with work to be done,
see Sheet 5 of 6 and Sheet 6 of 6.

TABLE "A"

ITEM	ROADWAY	PARAPET	STATION	MODIFICATION DESCRIPTION
W16	W.B.	North	815+40	Type C Conc. Removal and Replacement at Light Std.
W17	W.B.	North	817+79	Type A Conc. Removal and Replacement at Light Std.
W18	W.B.	North	820+21	Type A Conc. Removal and Replacement at Light Std.
W19	W.B.	North	822+59	Type A Conc. Removal and Replacement at Light Std.
W20	W.B.	North	824+99	Type A Conc. Removal and Replacement at Light Std.
W21	W.B.	North	827+41	Type A Conc. Removal and Replacement at Light Std.
W22	W.B.	North	829+78	Type B Conc. Removal and Replacement at Light Std.
W23	W.B.	North	832+20	Type A Conc. Removal and Replacement at Light Std.
E16	E.B.	South	816+61	Type A Conc. Removal and Replacement at Light Std.
E17	E.B.	South	819+00	Type C Conc. Removal and Replacement at Light Std.
E18	E.B.	South	821+40	Type C Conc. Removal and Replacement at Light Std.
E19	E.B.	South	823+80	Type A Conc. Removal and Replacement at Light Std.
E20	E.B.	South	826+19	Type C Conc. Removal and Replacement at Light Std.
E21	E.B.	South	828+60	Type A Conc. Removal and Replacement at Light Std.
E22	E.B.	South	831+00	Type B Conc. Removal and Replacement at Light Std.
E23	E.B.	South	833+41	Type A Conc. Removal and Replacement at Light Std.

DESIGNED	MEL
CHECKED	DWP
DRAWN	PRC
CHECKED	MEL

EXAMINED	200
PASSED	ENGINEER OF BRIDGE DESIGN
	ENGINEER OF BRIDGES AND STRUCTURES



**LIGHT STANDARD
SUPPORT LOCATIONS - 3
1-270 OVER MISSISSIPPI RIVER
AT CHAIN OF ROCKS
F.A.I. ROUTE 270 - SECTION 60B-1-3
MADISON COUNTY
STATION 780+00.25
STRUCTURE NO. 060-0035**