


F.A.I. RTE.	SECTION	COUNTY	TOTAL SHEETS	SHEET NO.
270	60-(1,2,3,4,5)I	MADISON	46	9
STA. _____		TO STA. _____		
FED. ROAD DIST. NO. _____		ILLINOIS FED. AID PROJECT		

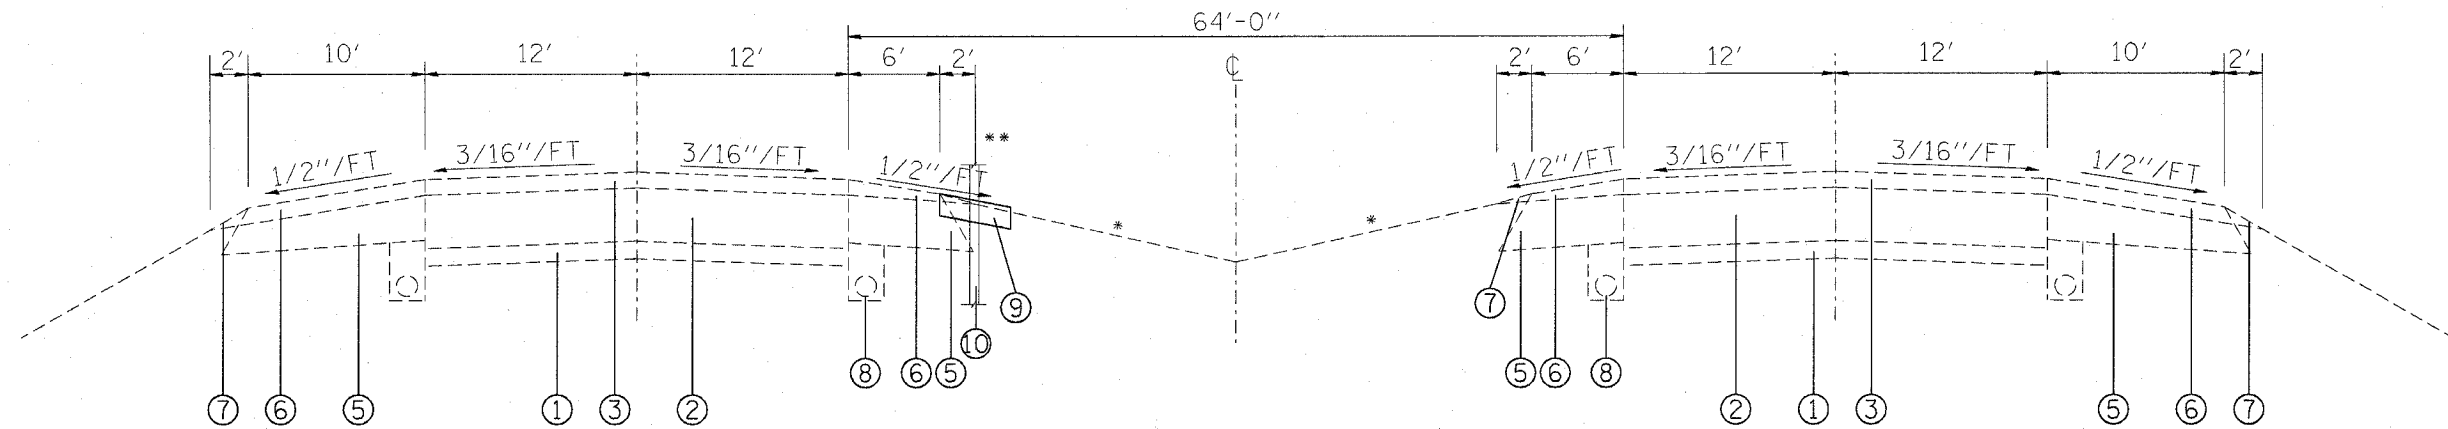


TYPICAL SECTION  
STA. 610+00 TO STA. 738+00

**LEGEND**

- ① EXISTING 6" SUB-BASE GRANULAR MATERIAL
- ② EXISTING PCC PAVEMENT, 10"
- ③ EXISTING HOT-MIX ASPHALT OVERLAY
- ④ EXISTING CONCRETE MEDIAN
- ⑤ EXISTING HOT-MIX ASPHALT SHOULDER
- ⑥ EXISTING HOT-MIX ASPHALT SHOULDER OVERLAY
- ⑦ EXISTING AGG. SHOULDER WEDGE
- ⑧ EXISTING UNDERDRAINS
- ⑨ PROPOSED HOT MIX-ASPHALT SHOULDER, 4" (MOW STRIP)
- ⑩ PROPOSED HIGH TENSION CABLE MEDIAN BARRIER

\* MEDIAN SLOPES VARY 4:1 AND FLATTER

\*\* LOCATION OF HTC AND MOW STRIP VARIES BETWEEN EB AND WB LANES. SEE PLAN SHEETS FOR LOCATIONS.

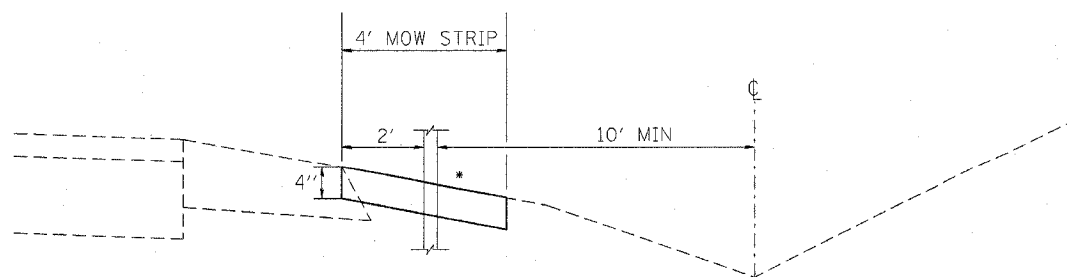

\* MATCH EXISTING SLOPE;  
MUST BE 4:1 OR FLATTER.

REVISIONS	
NAME	DATE

ILLINOIS DEPARTMENT OF TRANSPORTATION  
**TYPICAL SECTIONS**  
**AREA #3**  
FAI RTE 270  
SECTION 60-(1,2,3,4,5)I  
MADISON COUNTY

SCALE: VERT.  
DATE \_\_\_\_\_

DRAWN BY  
CHECKED BY