
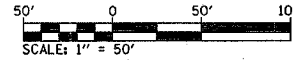


F.A.I. RTE.	SECTION	COUNTY	TOTAL SHEETS	SHEET NO.
270	60-(1,2,3,4,5)I	MADISON	46	15
STA. 183+00		TO STA. 191+69		
FED. ROAD DIST. NO. ILLINOIS FED. AID PROJECT				

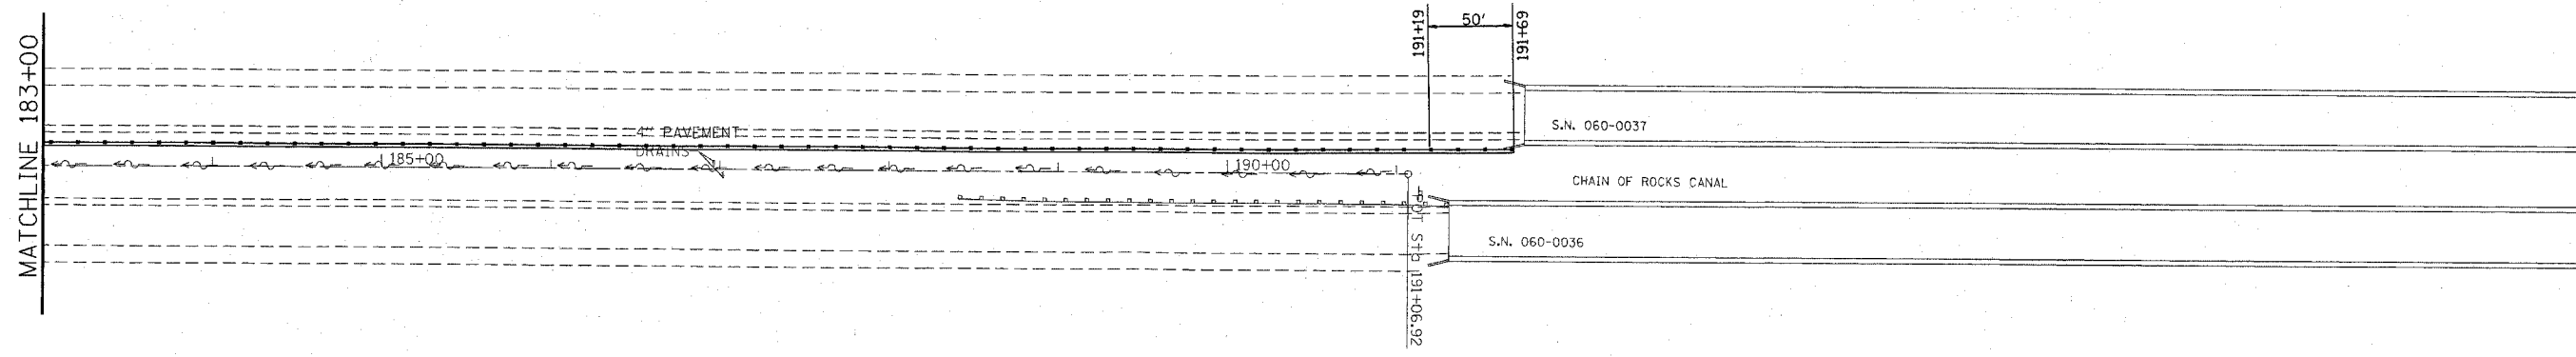

REVISIONS	
NAME	DATE

ILLINOIS DEPARTMENT OF TRANSPORTATION
PLAN VIEW
AREA #1
 FAI RTE 270
 SECTION 60-(1,2,3,4,5)I
 MADISON COUNTY

SCALE: VERT. HORIZ.
 DATE DRAWN BY CHECKED BY

PLOT DATE = 12/12/2007
 PLOT SCALE = 50.0000' / IN.
 REFERENCE = #REF#