
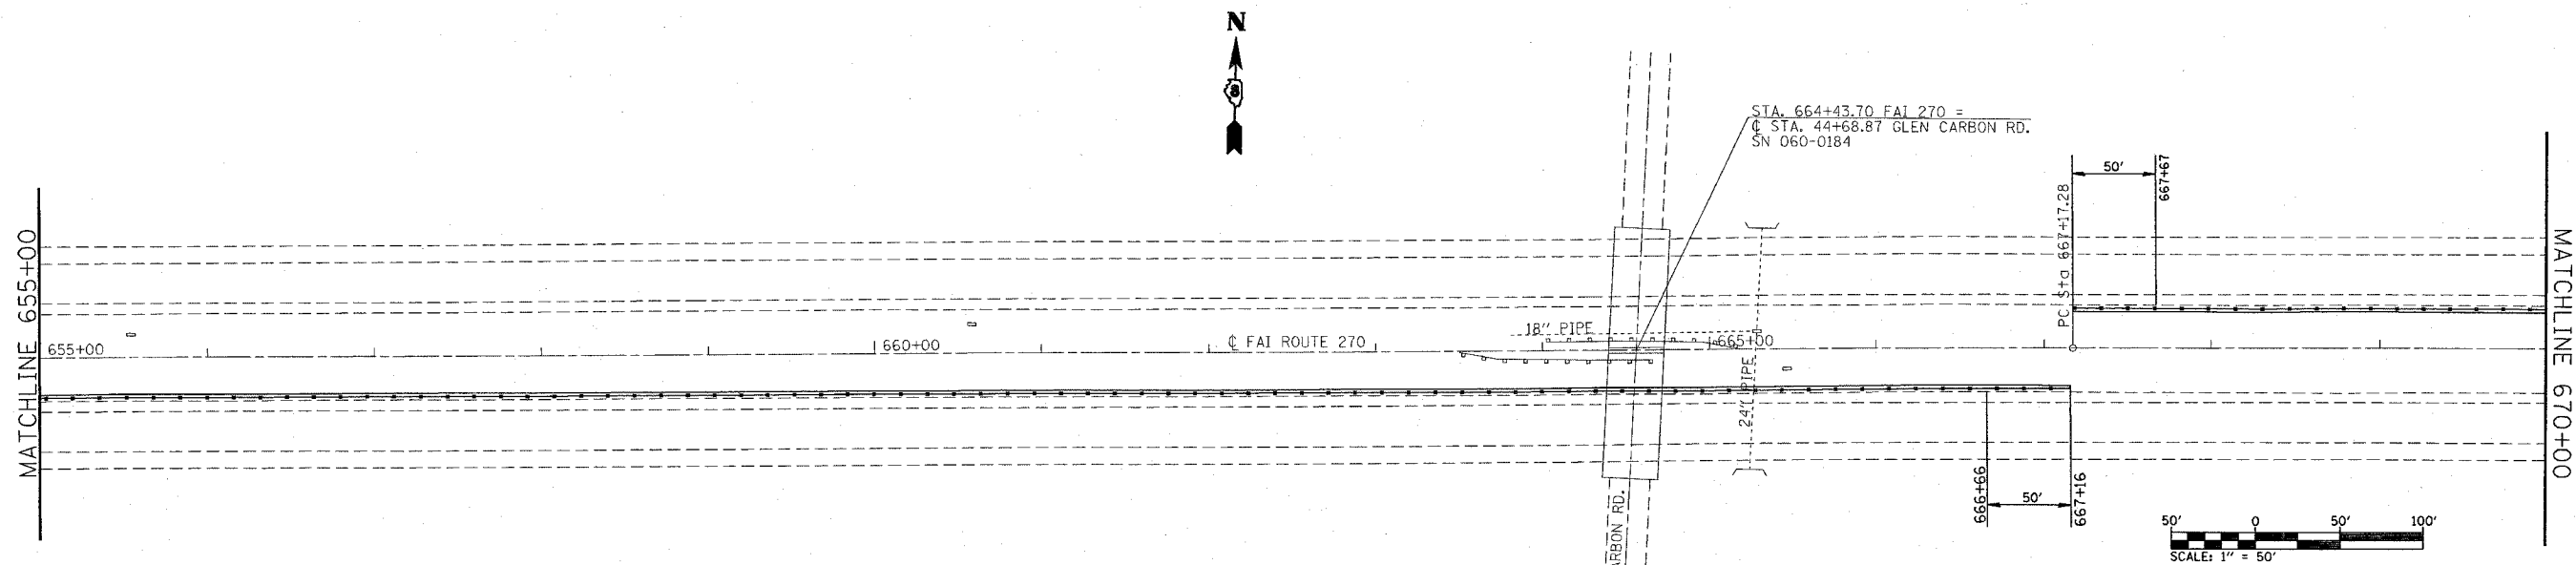


F.A.I. RTE.	SECTION	COUNTY	TOTAL SHEETS	SHEET NO.
270	60-(1,2,3,4,5)I	MADISON	46	20
STA. 640+00		TO STA. 670+00		
FED. ROAD DIST. NO. ILLINOIS FED. AID PROJECT				

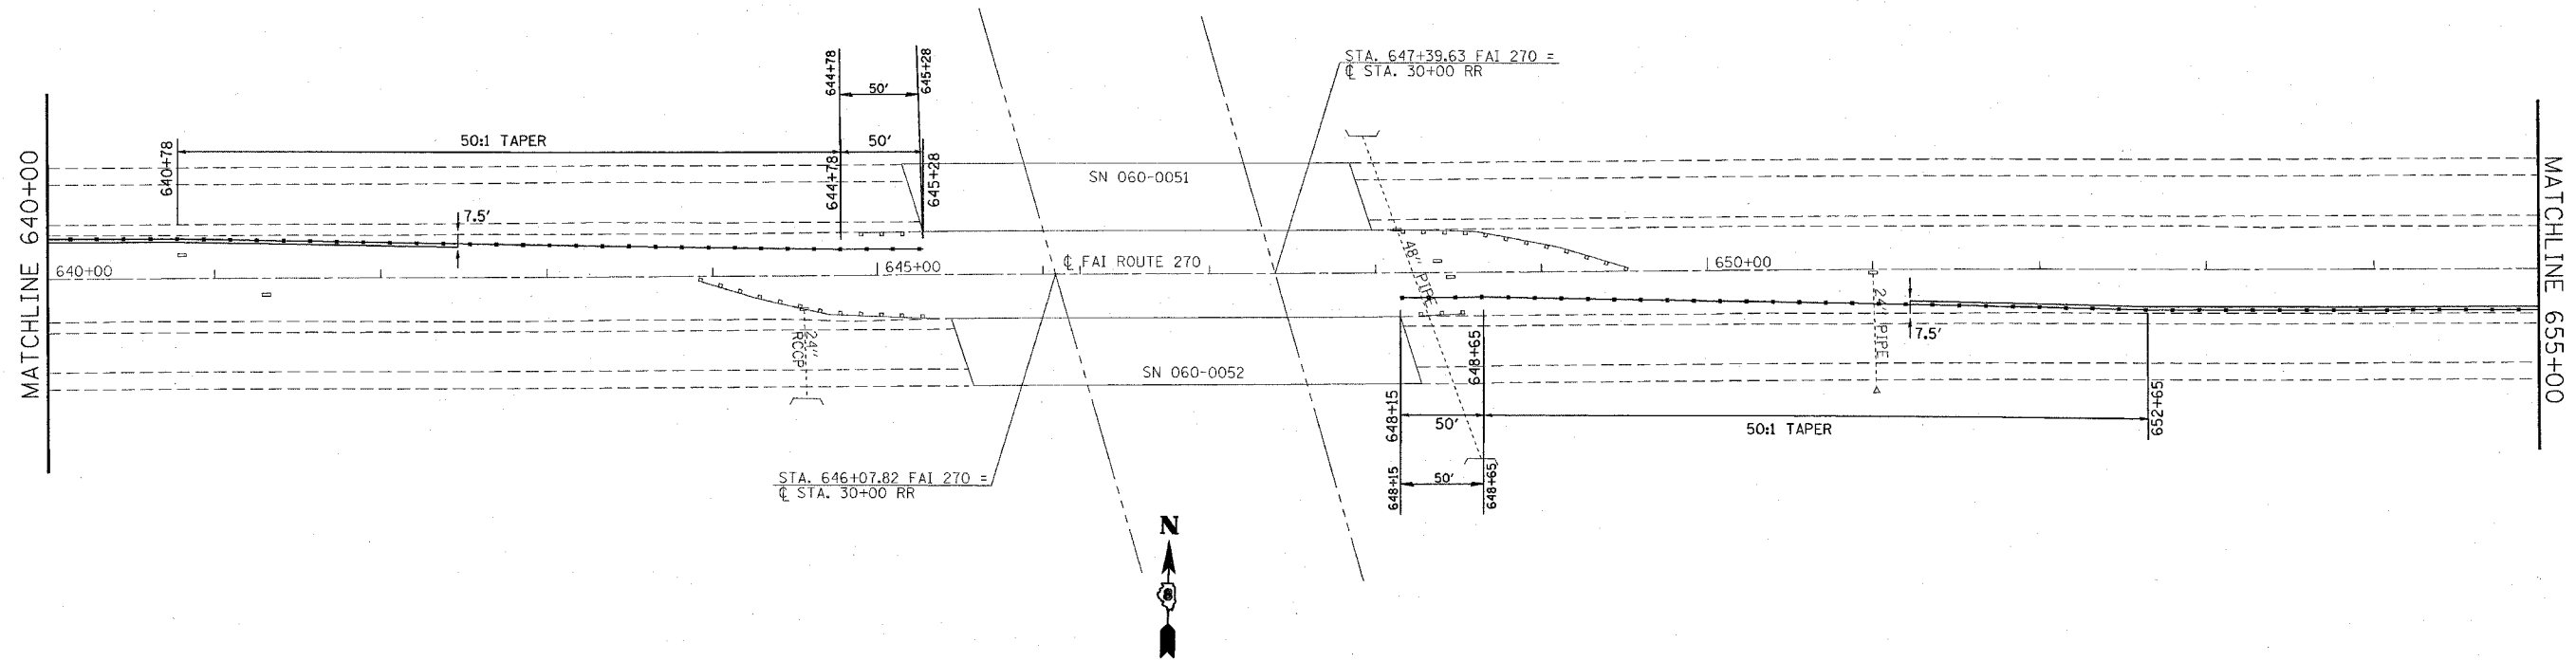

PLOT DATE = 12/12/2007
 FILE NAME = c:\projects\ad953076\plan\plan9207b.dgn
 PLOT SCALE = 50.0000 / IN.
 REFERENCE = MREF#

REVISIONS	
NAME	DATE

ILLINOIS DEPARTMENT OF TRANSPORTATION
PLAN VIEW
AREA #3
 FAI RTE 270
 SECTION 60-(1,2,3,4,5)I
 MADISON COUNTY

SCALE: VERT. _____
 HORIZ. _____

DATE _____ DRAWN BY _____
 CHECKED BY _____

