


| | | |
|---------------|---------------|------|
| FINAL SURVEY | SURVEYED | DATE |
| NOTE BOOK NO. | PLOTTED | |
| | TEMPLATE | |
| | AREAS CHECKED | |

| | | |
|-----------------|---------------|------|
| ORIGINAL SURVEY | SURVEYED | DATE |
| NOTE BOOK NO. | PLOTTED | |
| | TEMPLATE | |
| | AREAS CHECKED | |

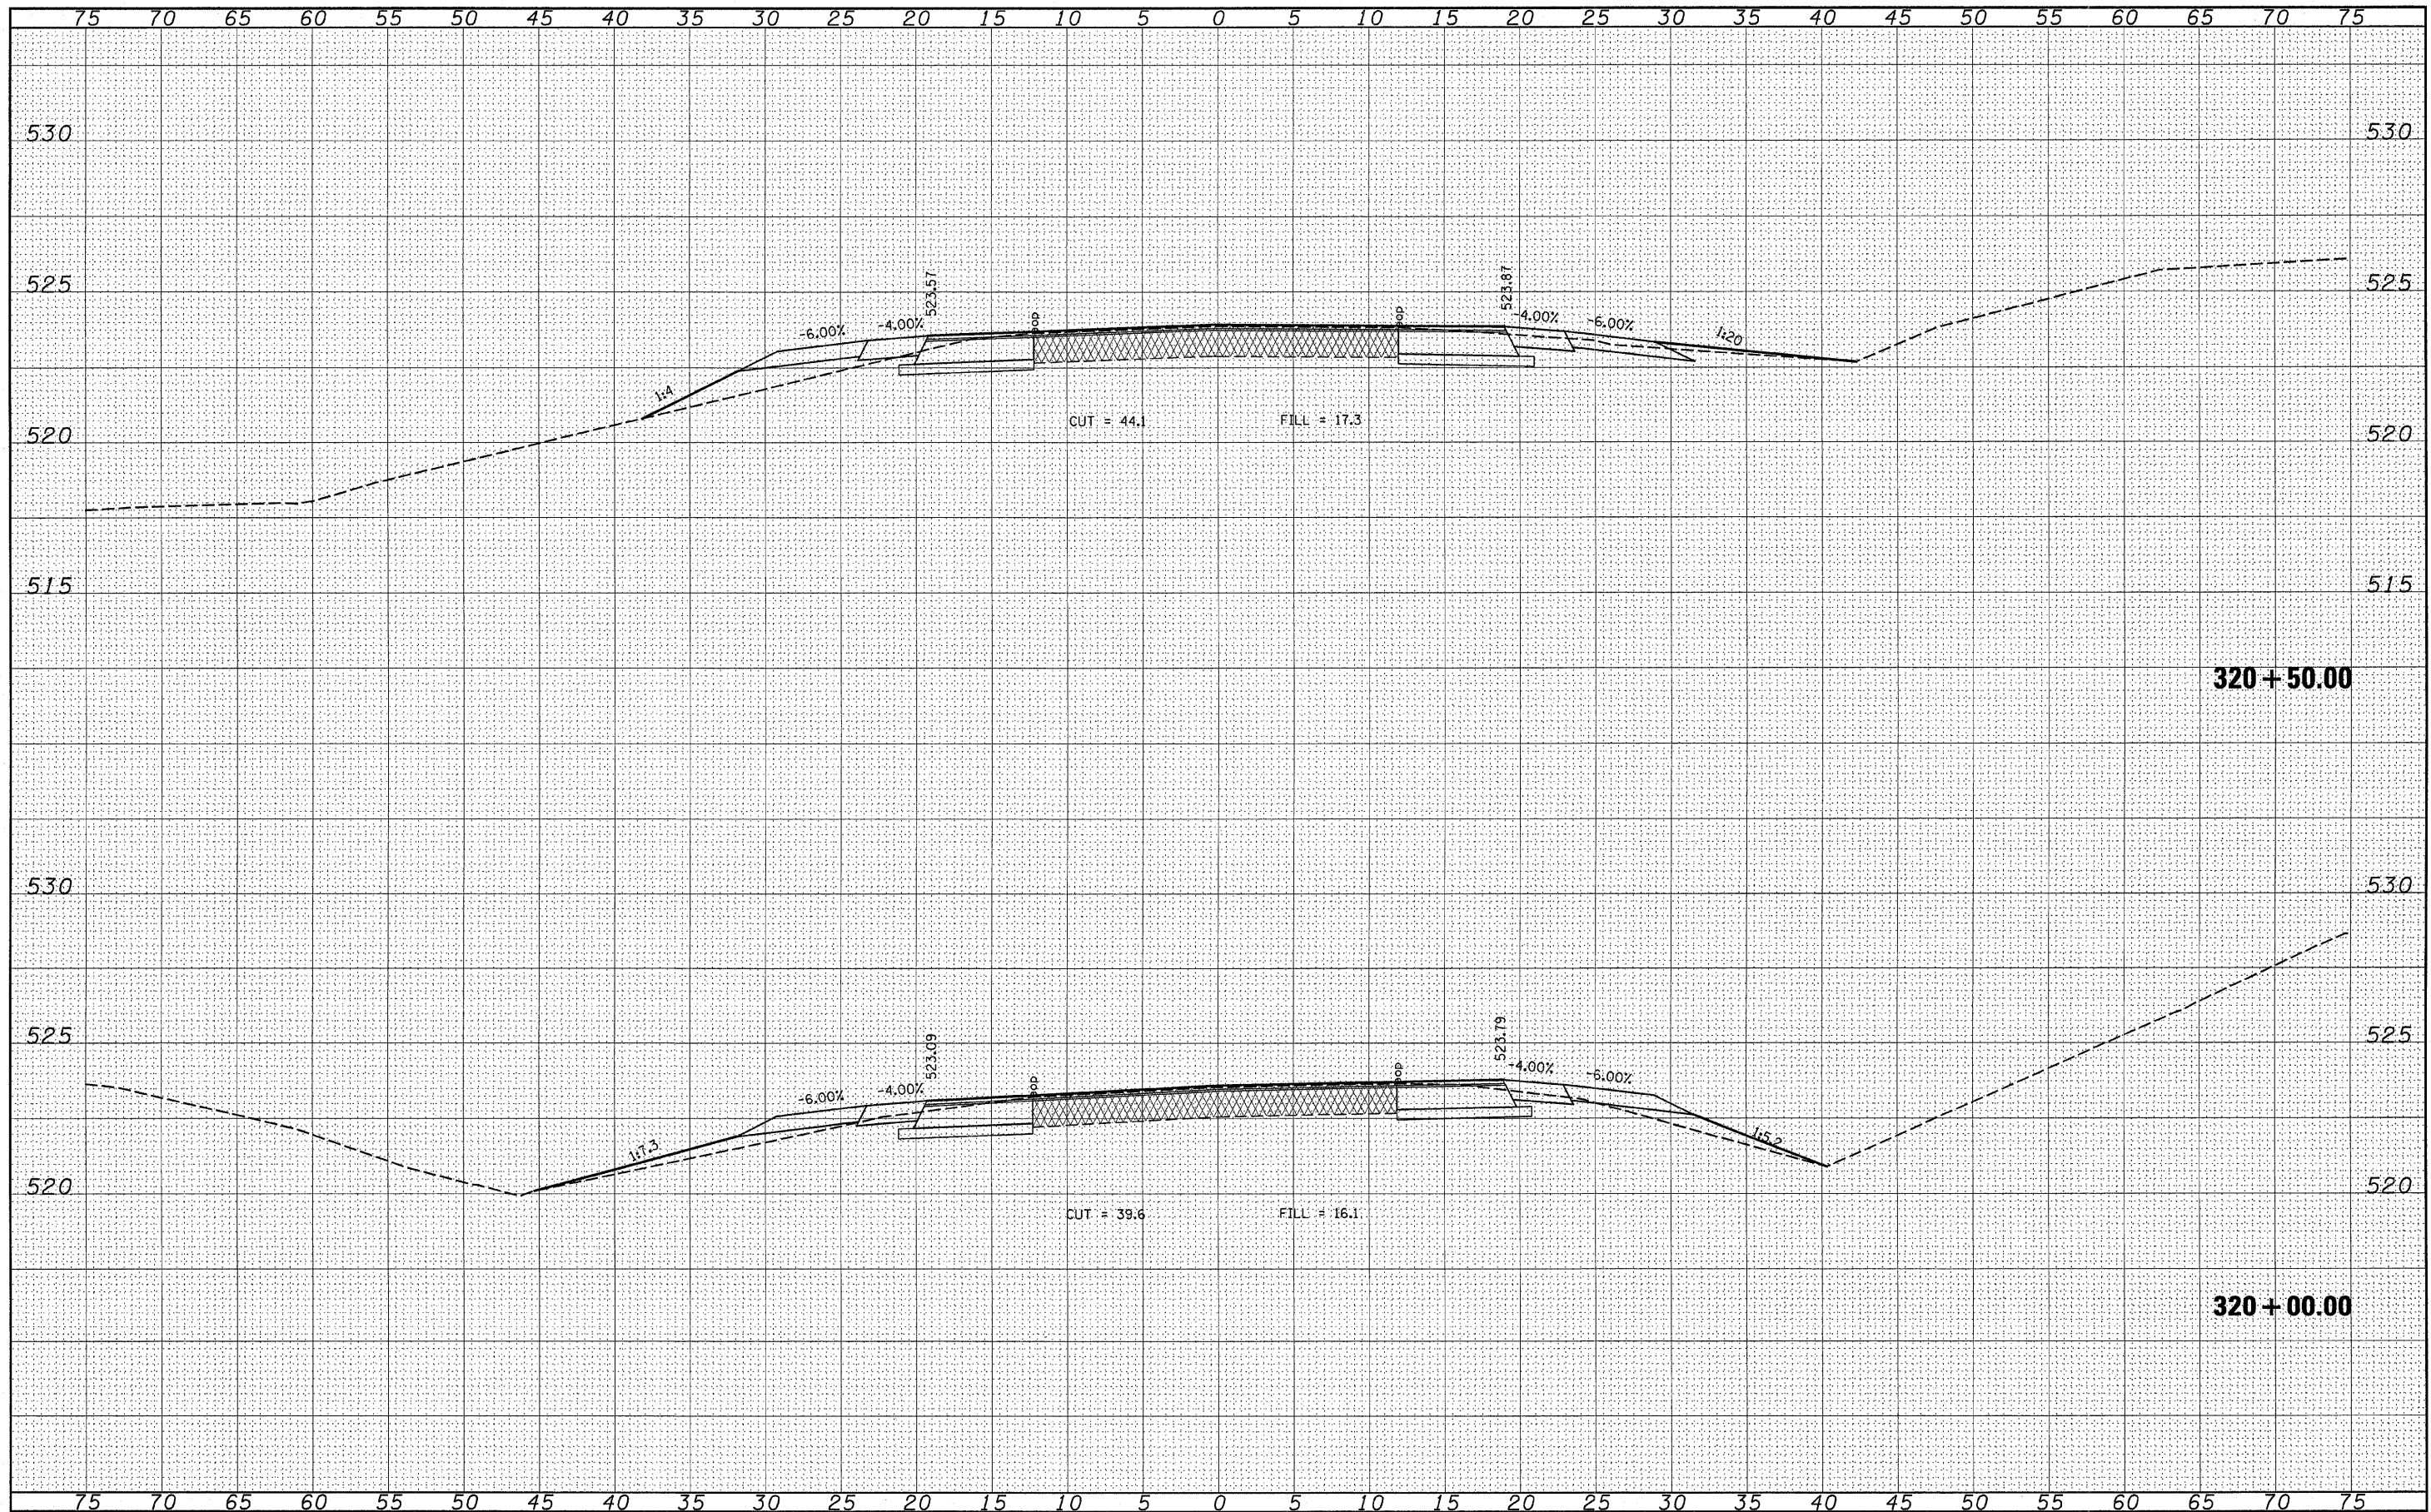

| | | | | | | | | | | | |
|---|----------------------|----------------|---------------|---|----------------------|---|------------------|--------|--------------|-----------|--|
| FILE NAME = | USER NAME = #USER* | DESIGNED - --- | REVISED - --- | STATE OF ILLINOIS DEPARTMENT OF TRANSPORTATION | CROSS SECTION | F.A.P. RATE: | SECTION | COUNTY | TOTAL SHEETS | SHEET NO. | |
| #FILE# | PLOT SCALE = #SCALE* | DRAWN - --- | REVISED - --- | | | 805 | (101,102,61-1)RS | MARION | 81 | 70 | |
| | PLOT DATE = #DATE* | CHECKED - --- | REVISED - --- | | | CONTRACT NO. 76B33 | | | | | |
| | | DATE - ----- | REVISED - --- | | | FED. ROAD DIST. NO. - [ILLINOIS] FED. AID PROJECT | | | | | |
| SCALE: ----- SHEET NO. -- OF -- SHEETS STA. 320+00.00 TO STA. 320+50.00 | | | | | | | | | | | |