



F.A. RTE.	SECTION	COUNTY	TOTAL SHEETS	SHEET NO.
..	30	8
STA. _____		TO STA. _____		
FED. ROAD DIST. NO. _____ ILLINOIS FED. AID PROJECT				

- VARIOUS
- D9 CONT. MAINT. BIT. RES. FY 08-1
- SALINE & JACKSON

TYPICAL SECTION #1

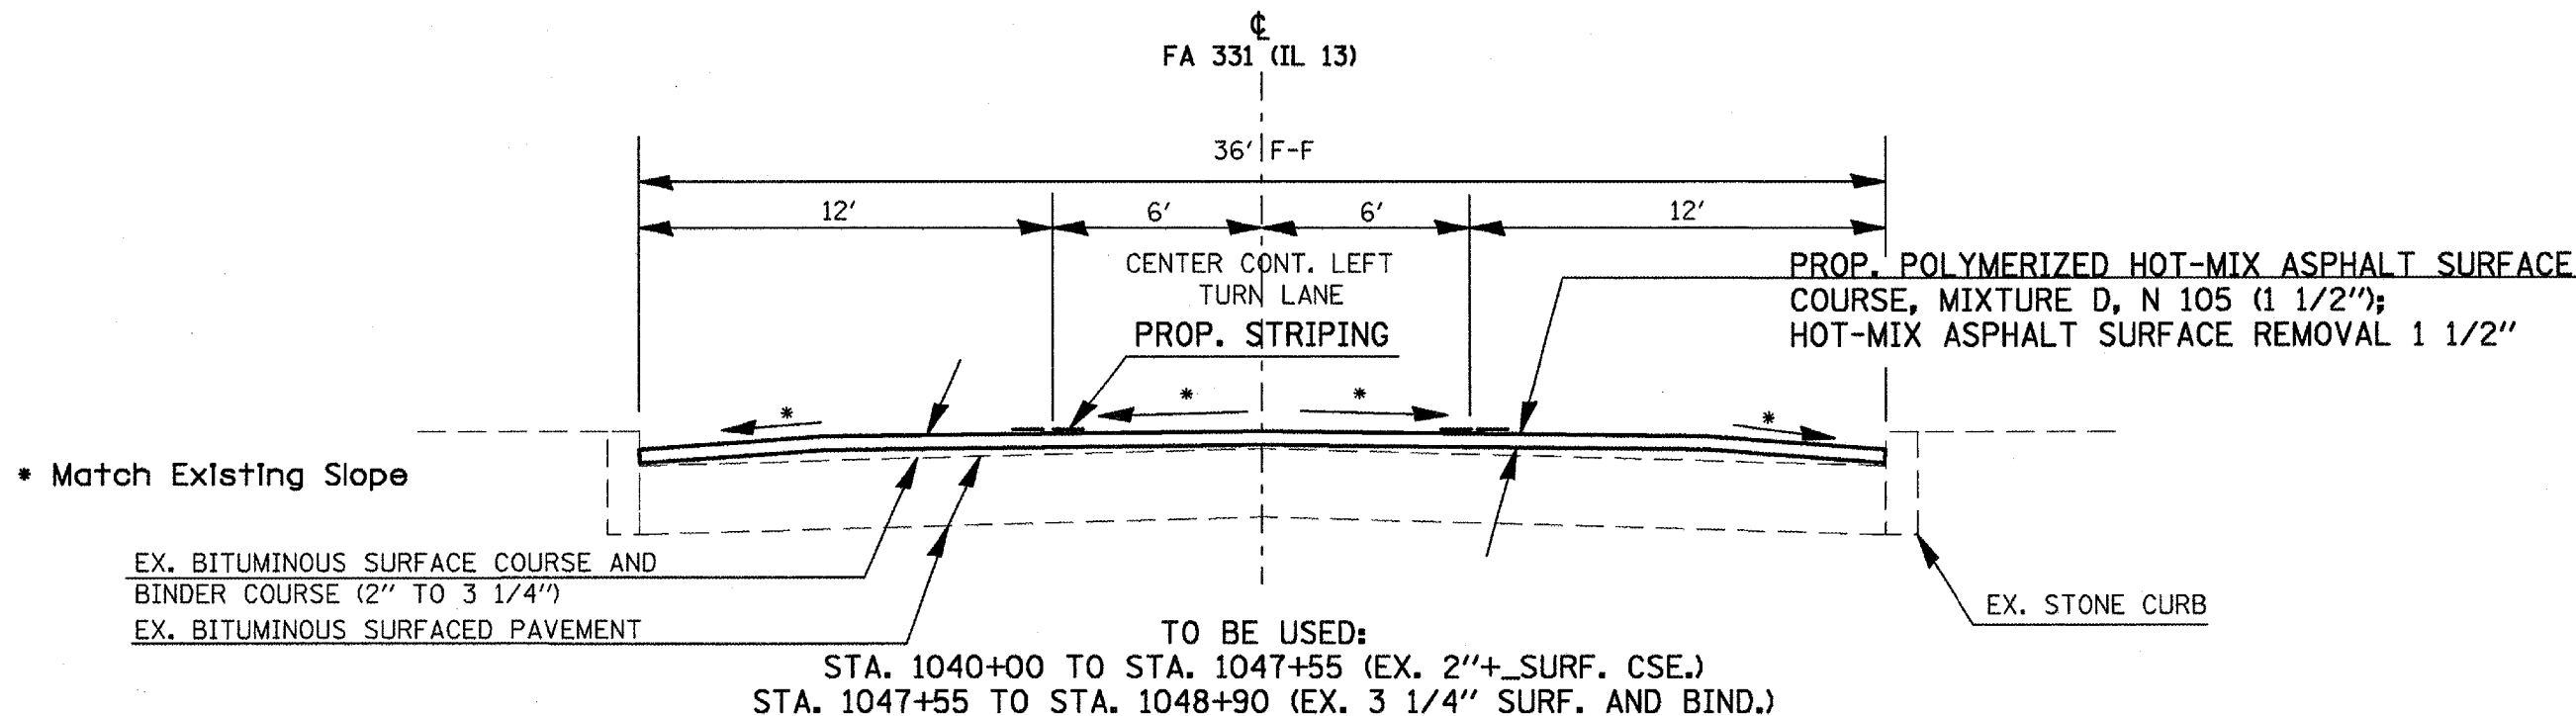

TYPICAL SECTION #2

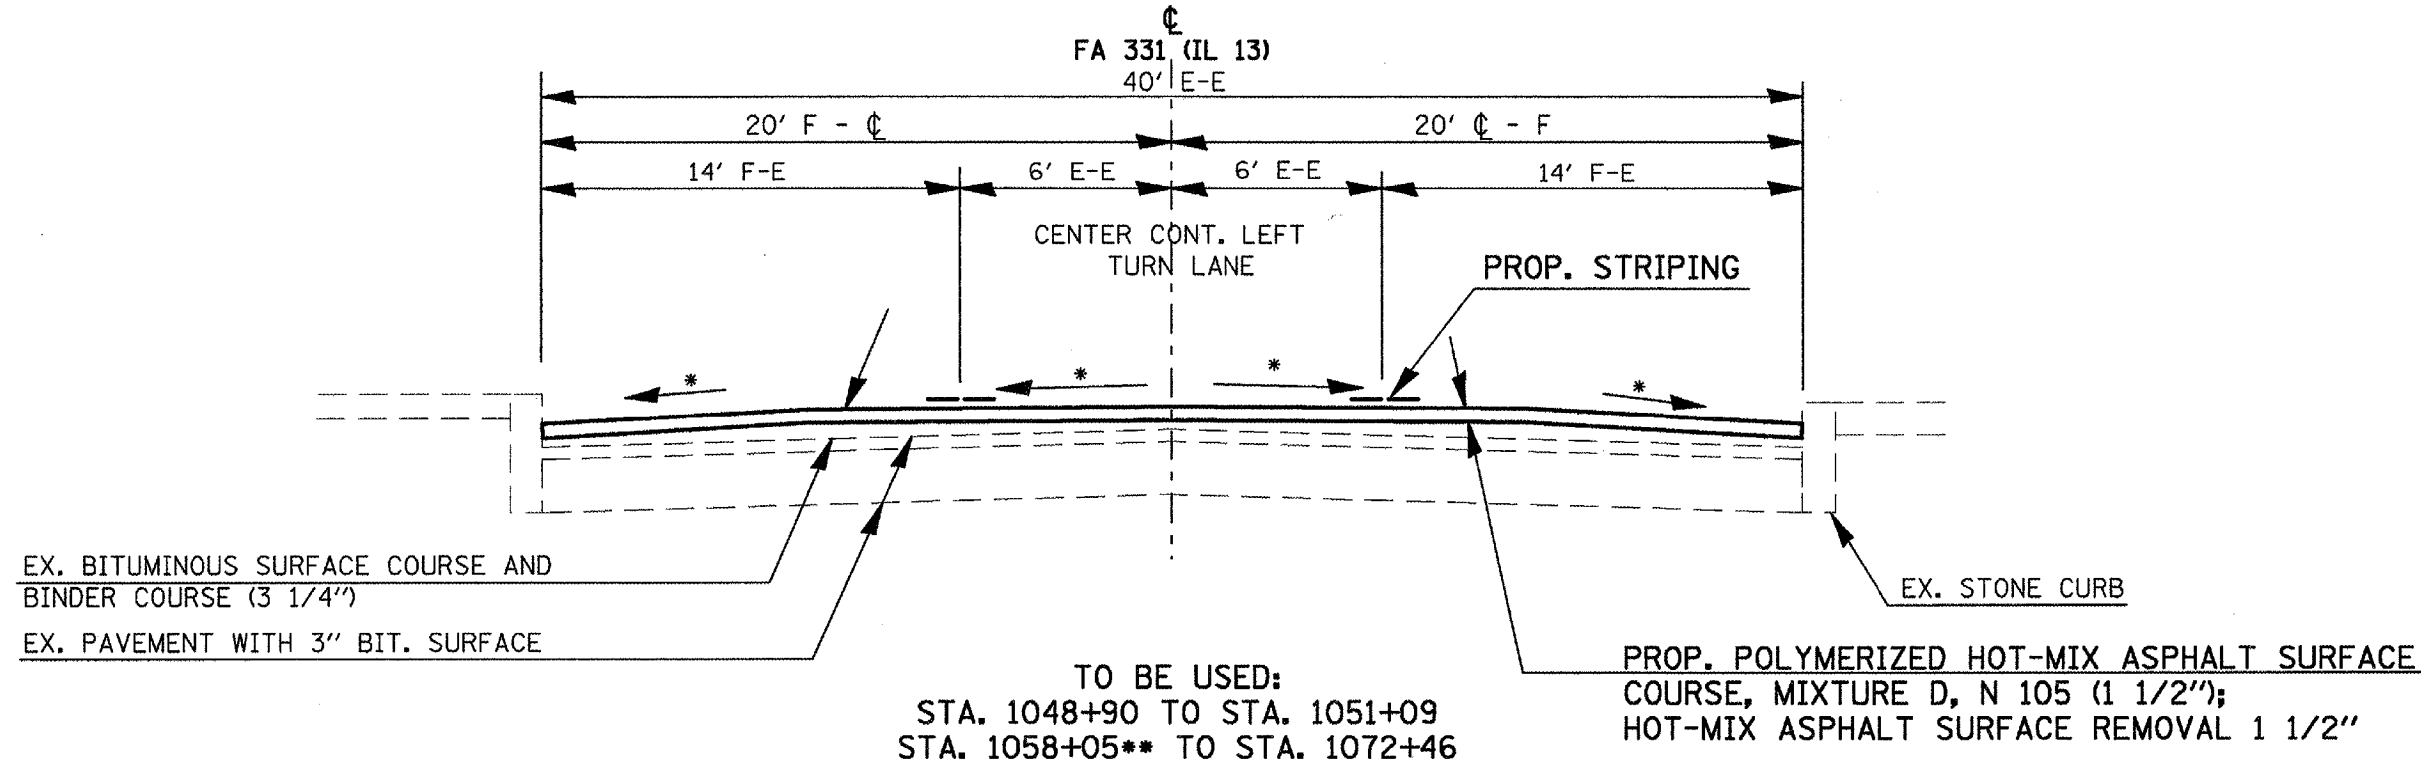

* Match Existing Slope

**OMISSION STATION 1056+30 TO STA. 1058+05

PLOT DATE: 12/7/2007
 FILE NAME: s:\projects\78012\78012.dgn
 USER: jls
 USER: jls