


F.A. RTE.	SECTION	COUNTY	TOTAL SHEETS	SHEET NO.
*	**	***	30	9

STA. _____ TO STA. _____


FED. ROAD DIST. NO. _____ ILLINOIS FED. AID PROJECT

* VARIOUS
 ** D9 CONT. MAINT. BIT. RES. FY 08-1
 *** SALINE & JACKSON

TYPICAL SECTION #3

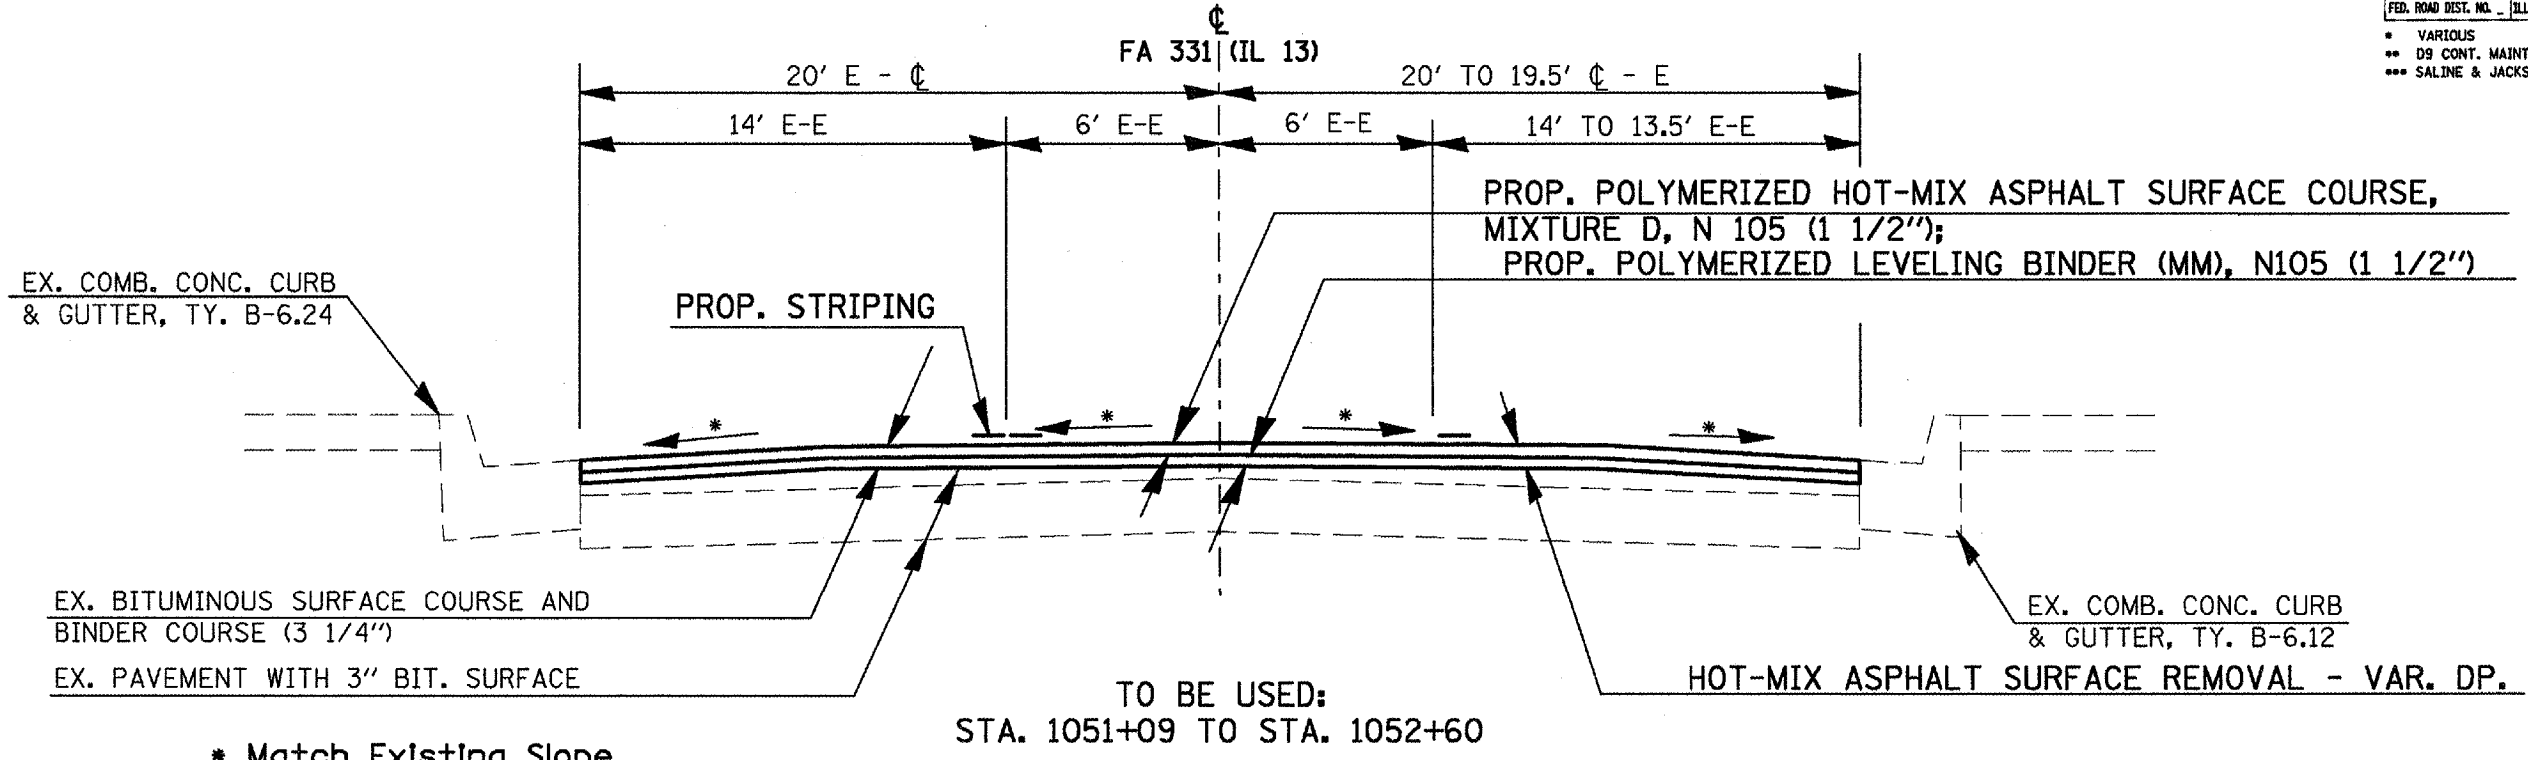

TYPICAL SECTION #4

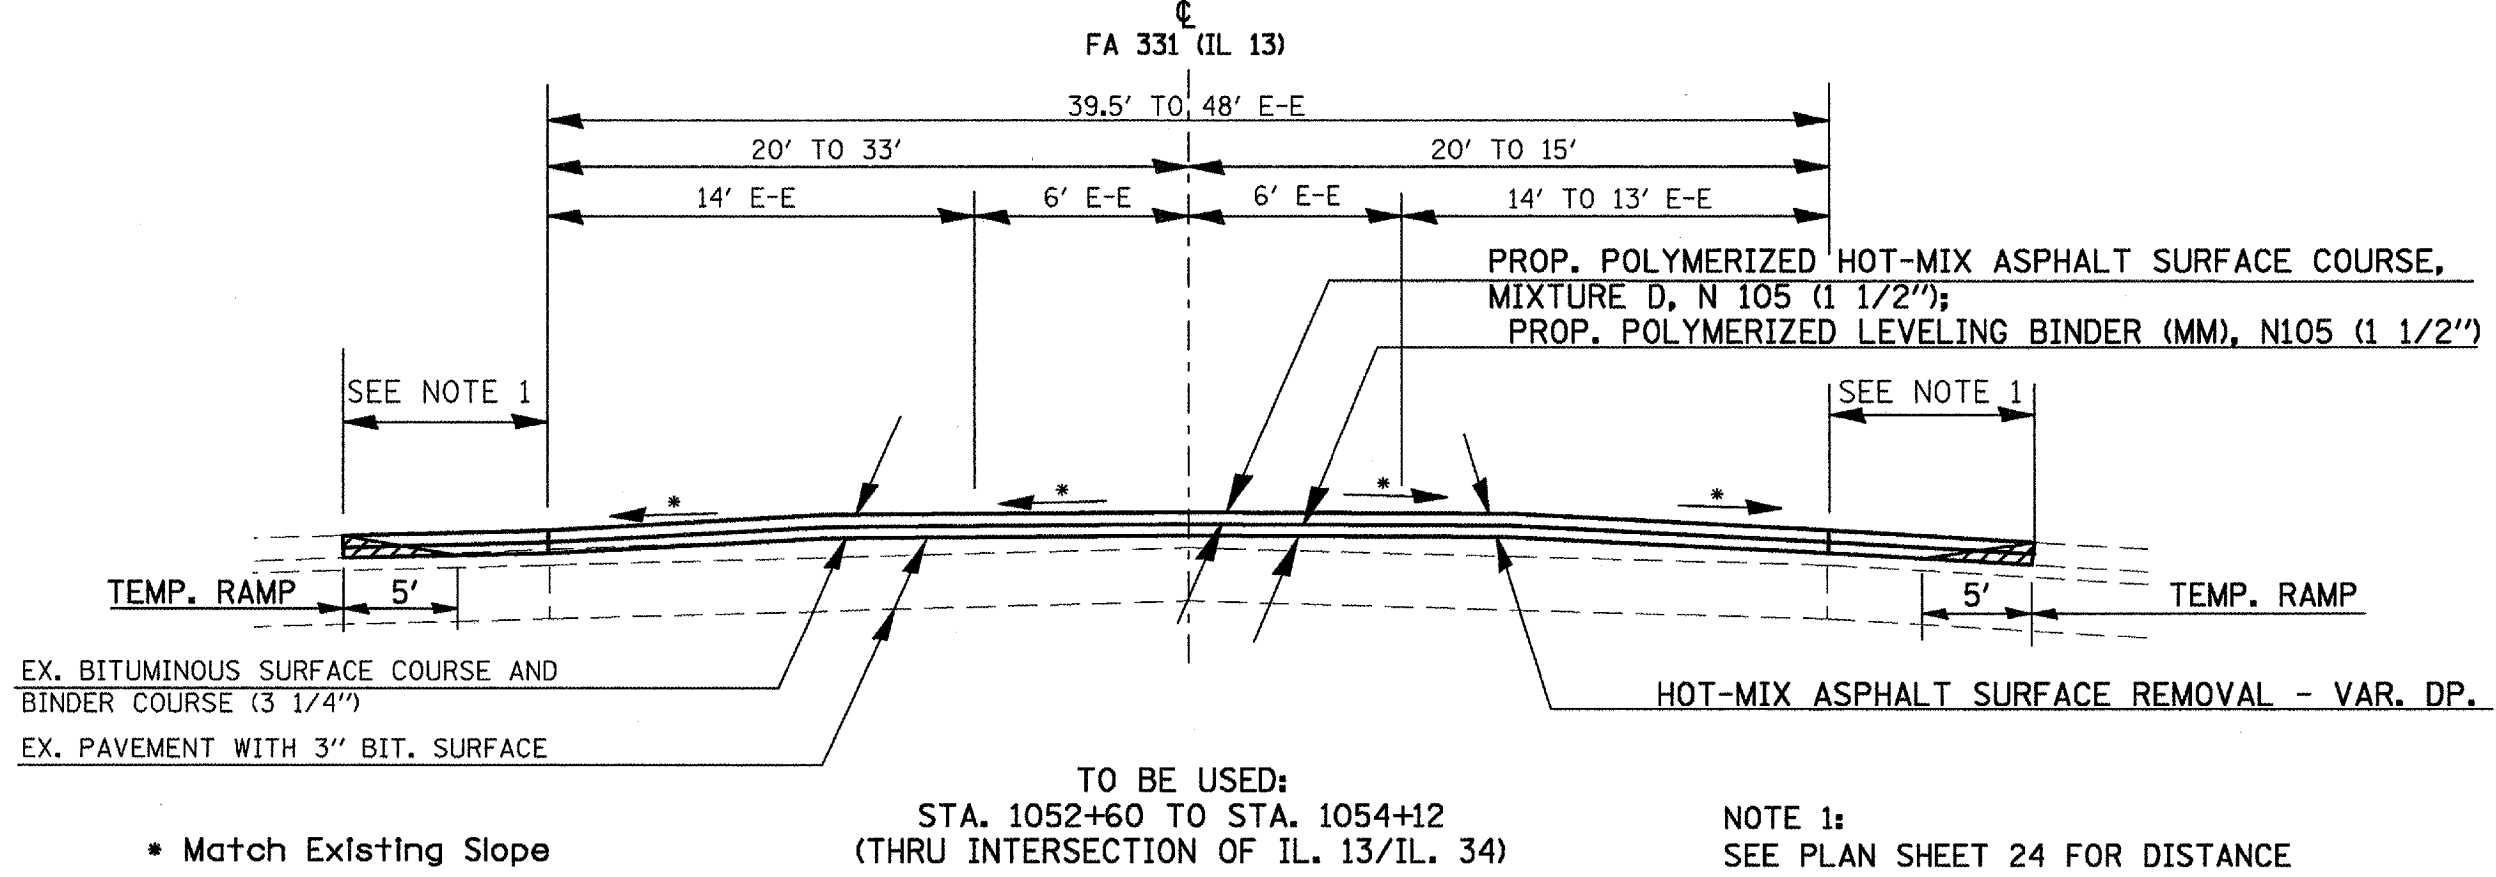

NOTE 1:
 SEE PLAN SHEET 24 FOR DISTANCE
 TO EDGE OF MILLING AND SURFACING.

PLOT DATE = 12/7/2007
 FILE NAME = c:\pavement\78012\78012.dwg
 PLOT SCALE = 1/8" = 1'-0"
 USER NAME = mcorcoran