


CONTRACT NO. 78012

| F.A. RTE. | SECTION | COUNTY | TOTAL SHEETS | SHEET NO. |
|---------------------------|---------|---------------------------|--------------|-----------|
| • | ** | *** | 30 | 17 |
| STA. _____ | | TO STA. _____ | | |
| FED. ROAD DIST. NO. _____ | | ILLINOIS FED. AID PROJECT | | |

- VARIOUS
- ** D9 CONT. MAINT. BIT. RES. FY 08-1
- *** SALINE & JACKSON

NOT TO SCALE

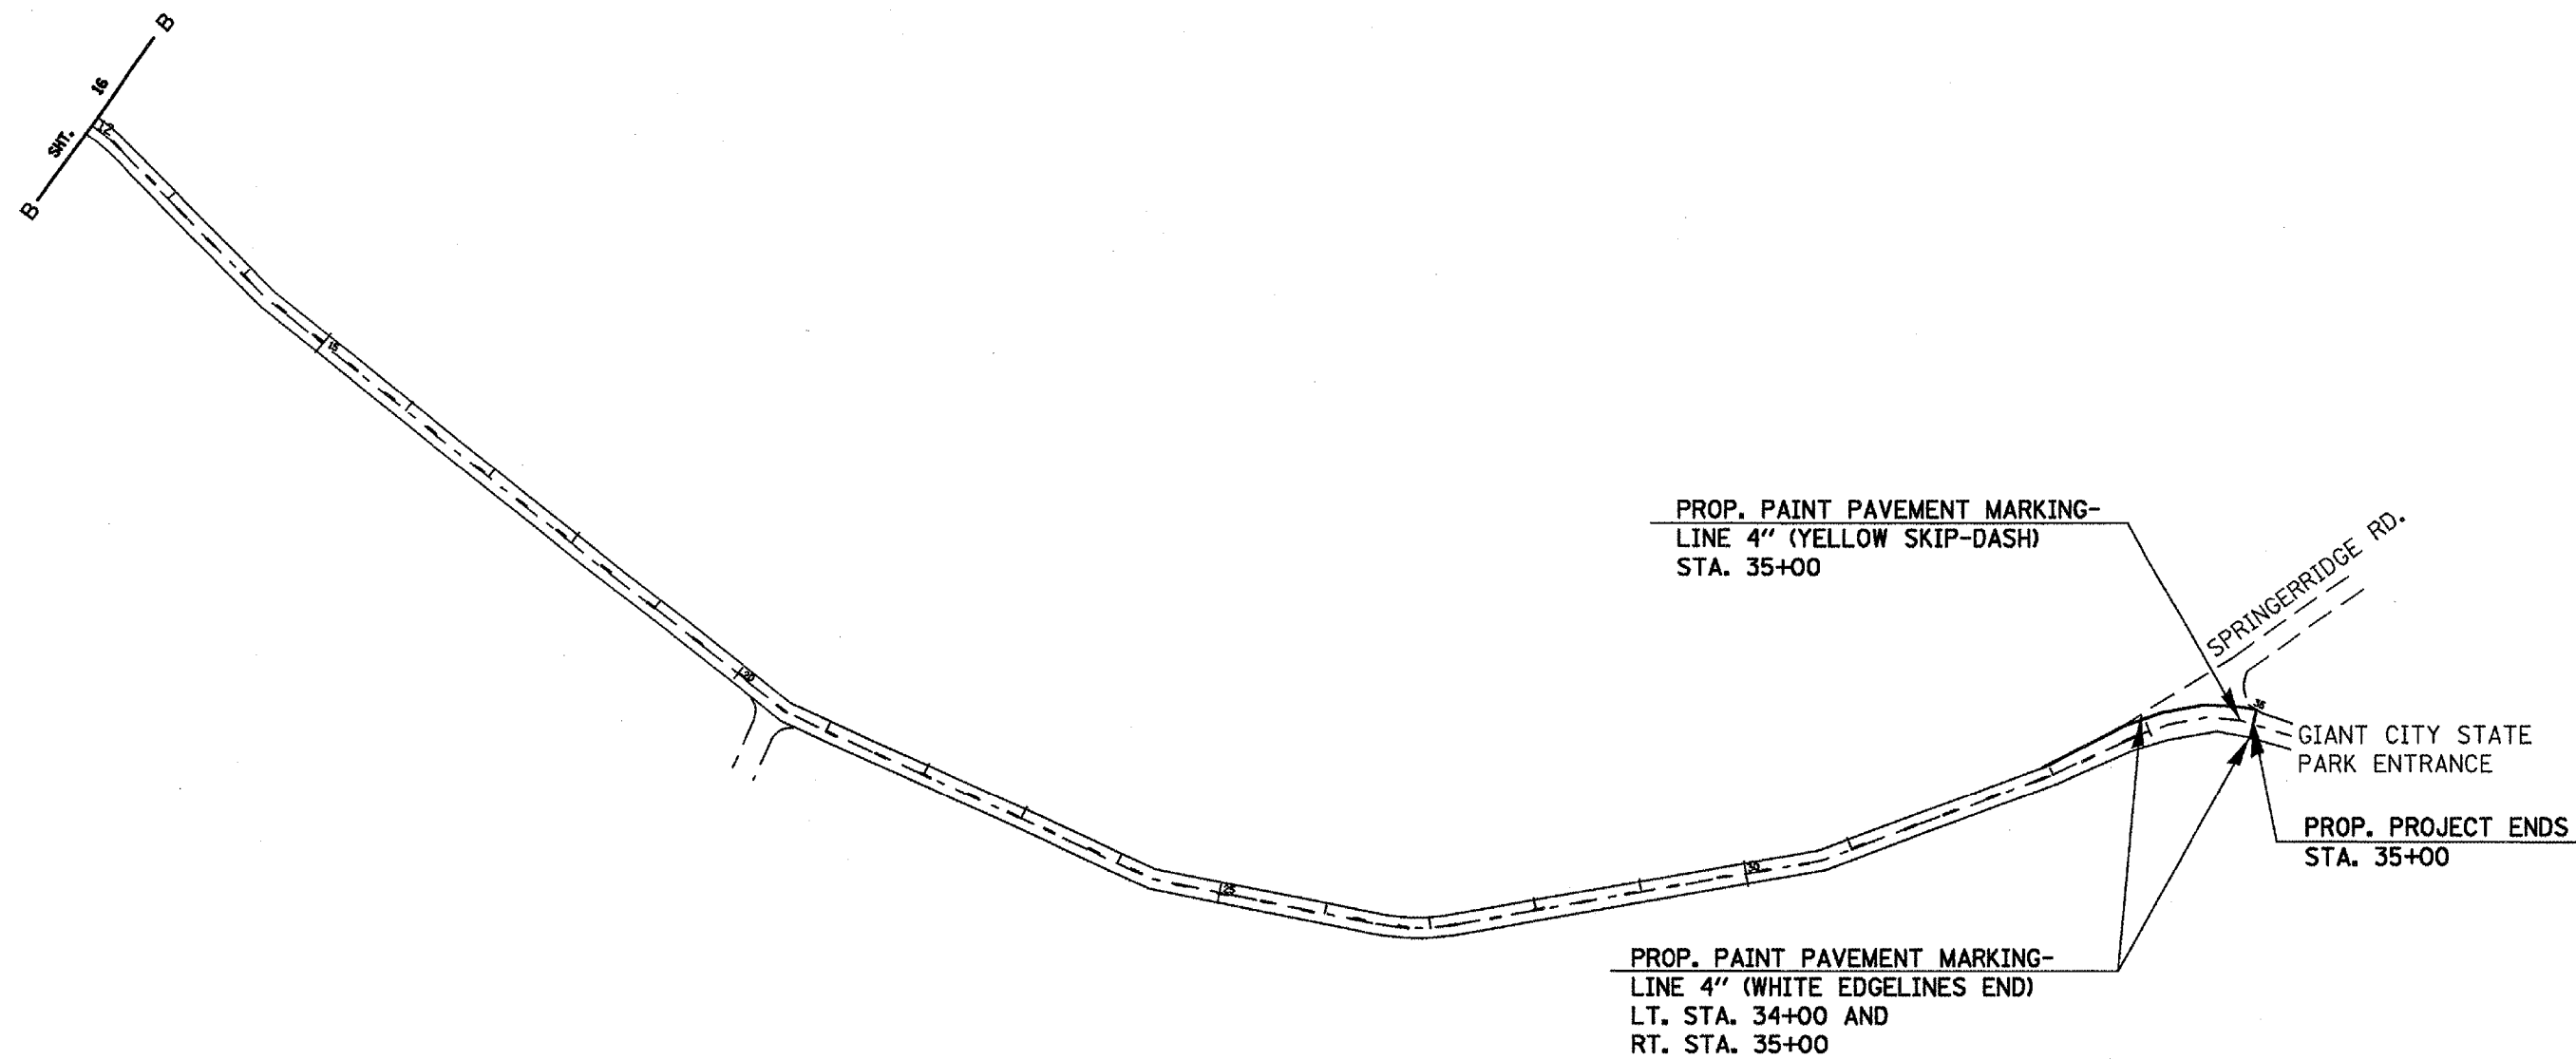

NOTE: FOR PAVEMENT MARKING QUANTITIES,
SEE SHEET 12.

PLOT DATE = 12/7/2007
 FILE NAME = c:\pwworkspace\78012\78012.dwg
 USER NAME = jacob