


F.A. RTE.	SECTION	COUNTY	TOTAL SHEETS	SHEET NO.
*	**	***	30	18

STA.	TO STA.
FED. ROAD DIST. NO.	ILLINOIS FED. AID PROJECT

- \* VARIOUS
- \*\* D9 CONT. MAINT. BIT. RES. FY 08-1
- \*\*\* SALINE & JACKSON

**DETAIL FOR BUTT JOINTS  
AT STR. NO. 039-0055  
(MAKANDA LOCATION)**

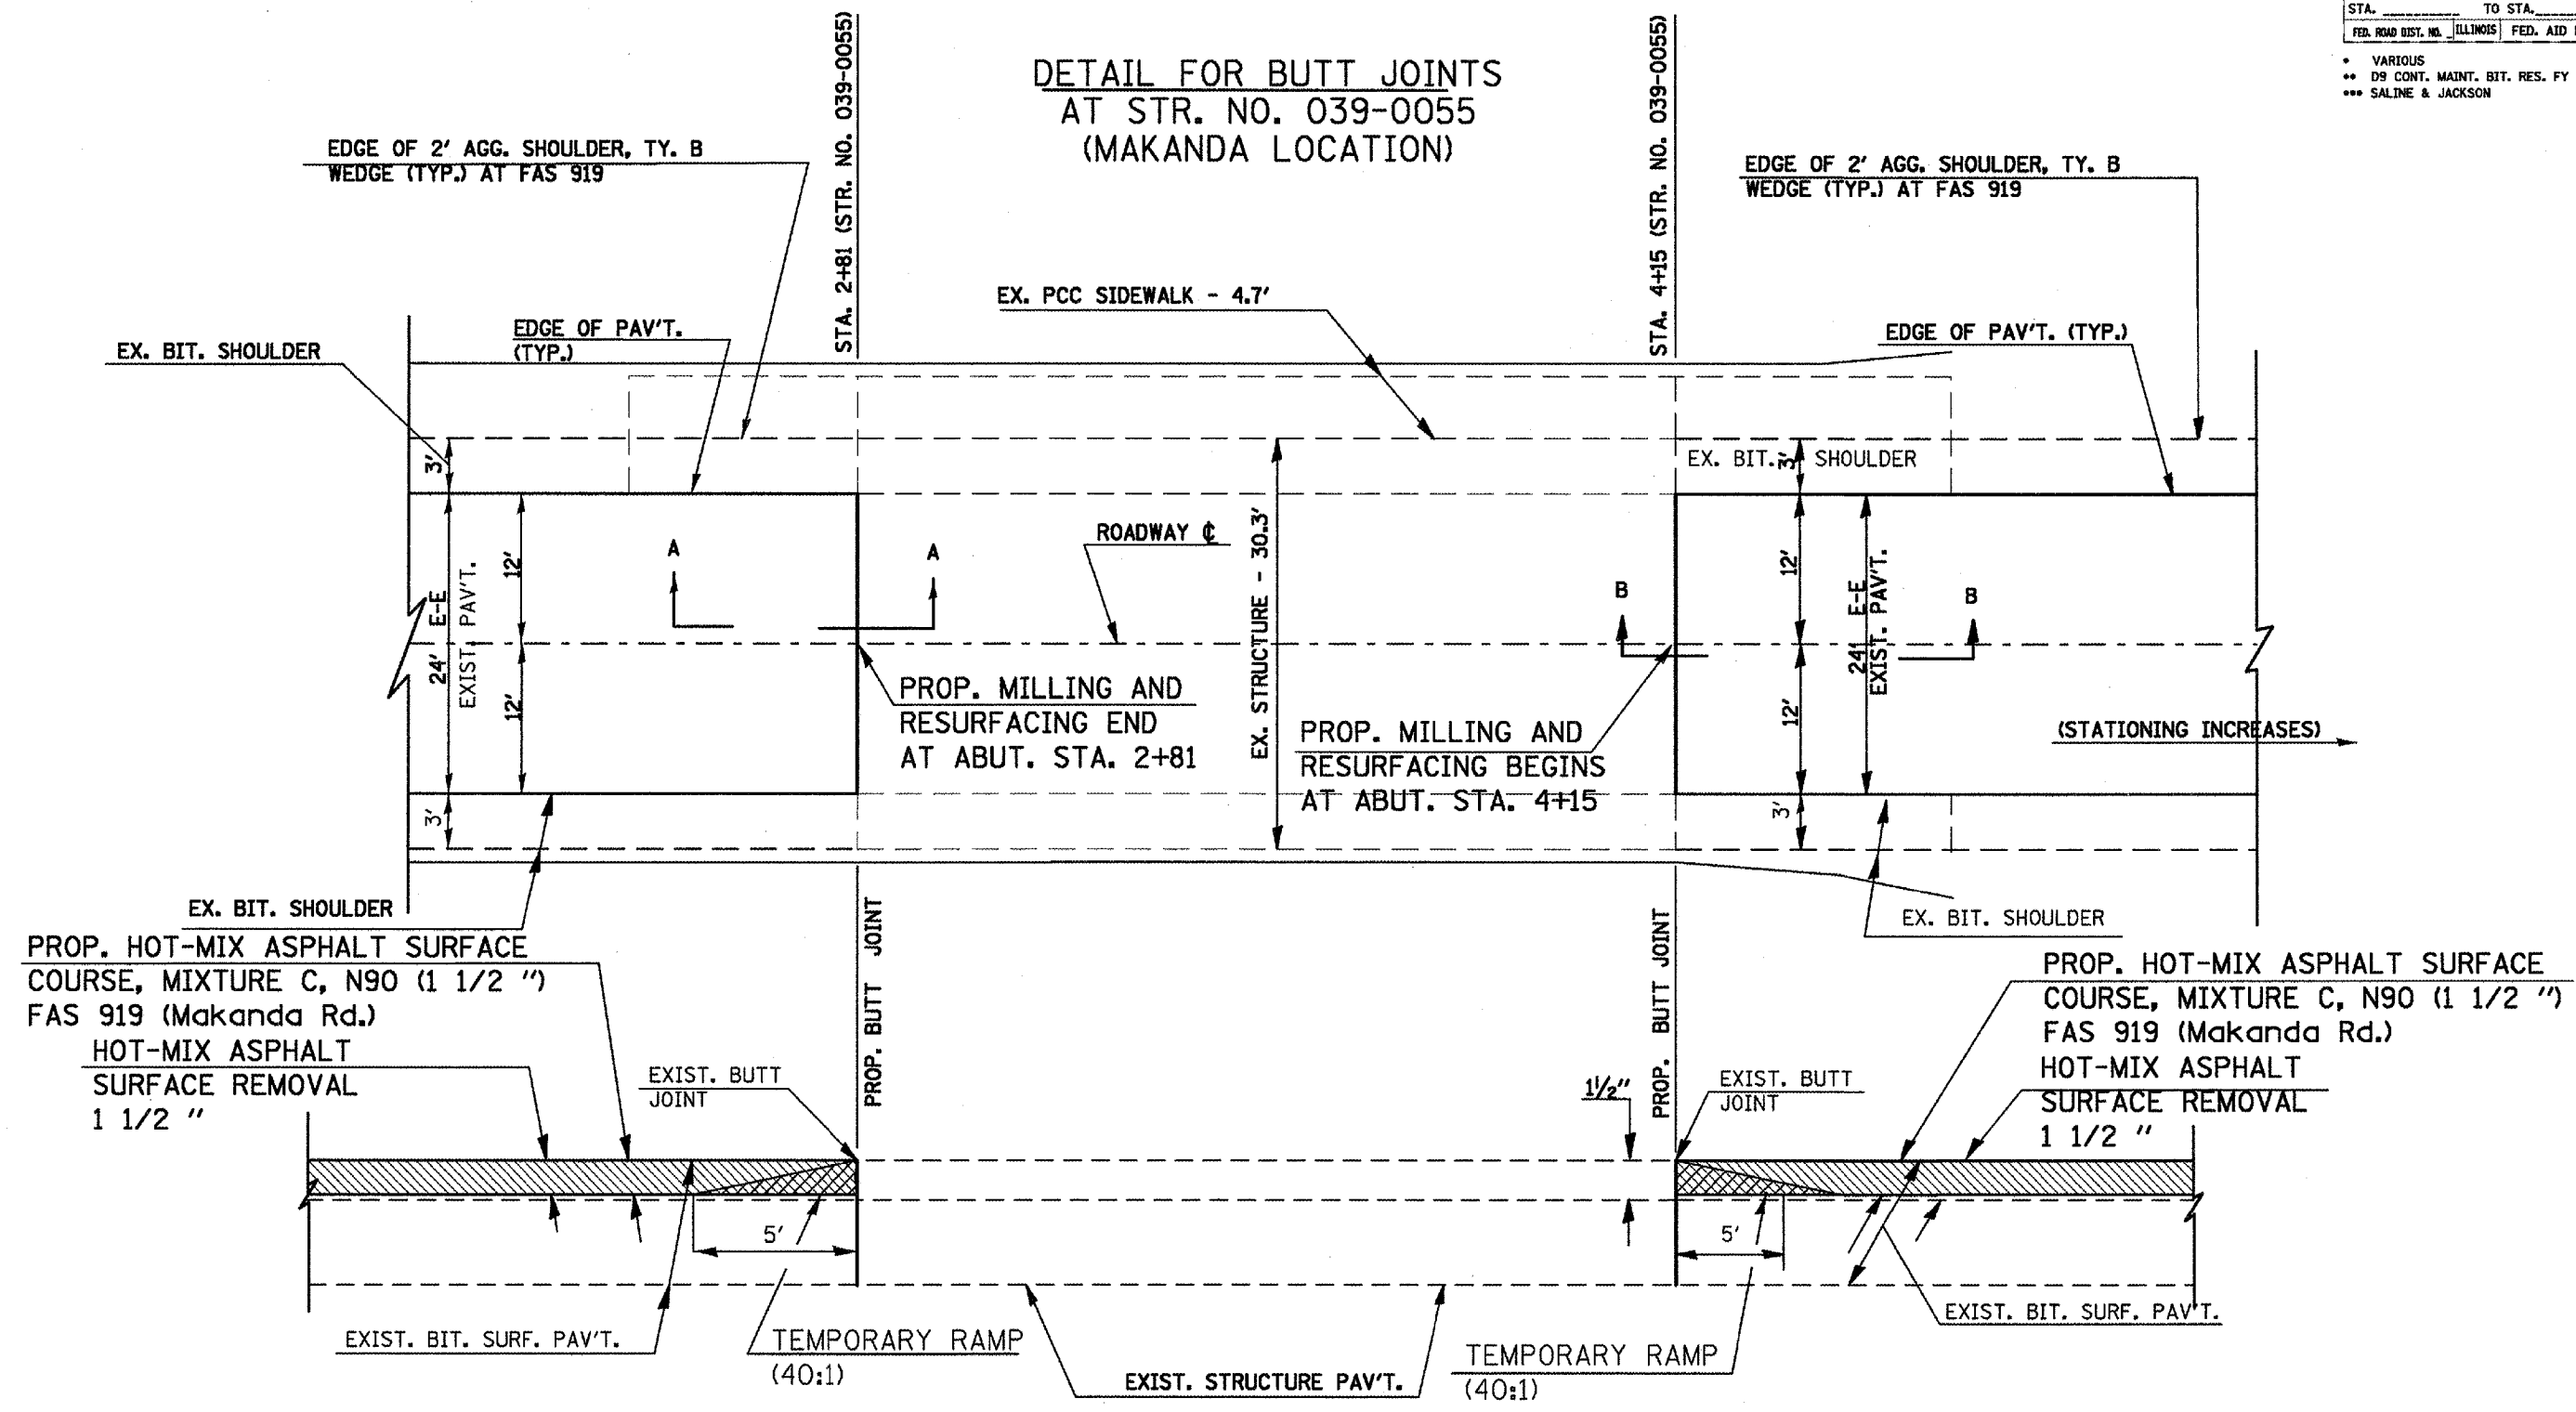

**SECTION A-A  
NOT TO SCALE**

**SECTION B-B  
NOT TO SCALE**

PLOT DATE = 12/7/2007  
 PLOT NAME = \\sps01\p01\0390055.dwg  
 USER NAME = masondb