


F.A. RTE.	SECTION	COUNTY	TOTAL SHEETS	SHEET NO.
*	**	***	30	19

STA. \_\_\_\_\_ TO STA. \_\_\_\_\_  
 FED. ROAD DIST. NO. \_\_\_\_\_ ILLINOIS FED. AID PROJECT

\* VARIOUS  
 \*\* D9 CONT. MAINT. BIT. RES. FY 08-1  
 \*\*\* SALINE & JACKSON

DETAIL EXISTING TAPER REMOVAL  
 AT RAILROAD CROSSING STA. 5+46  
 (MAKANDA LOCATION)

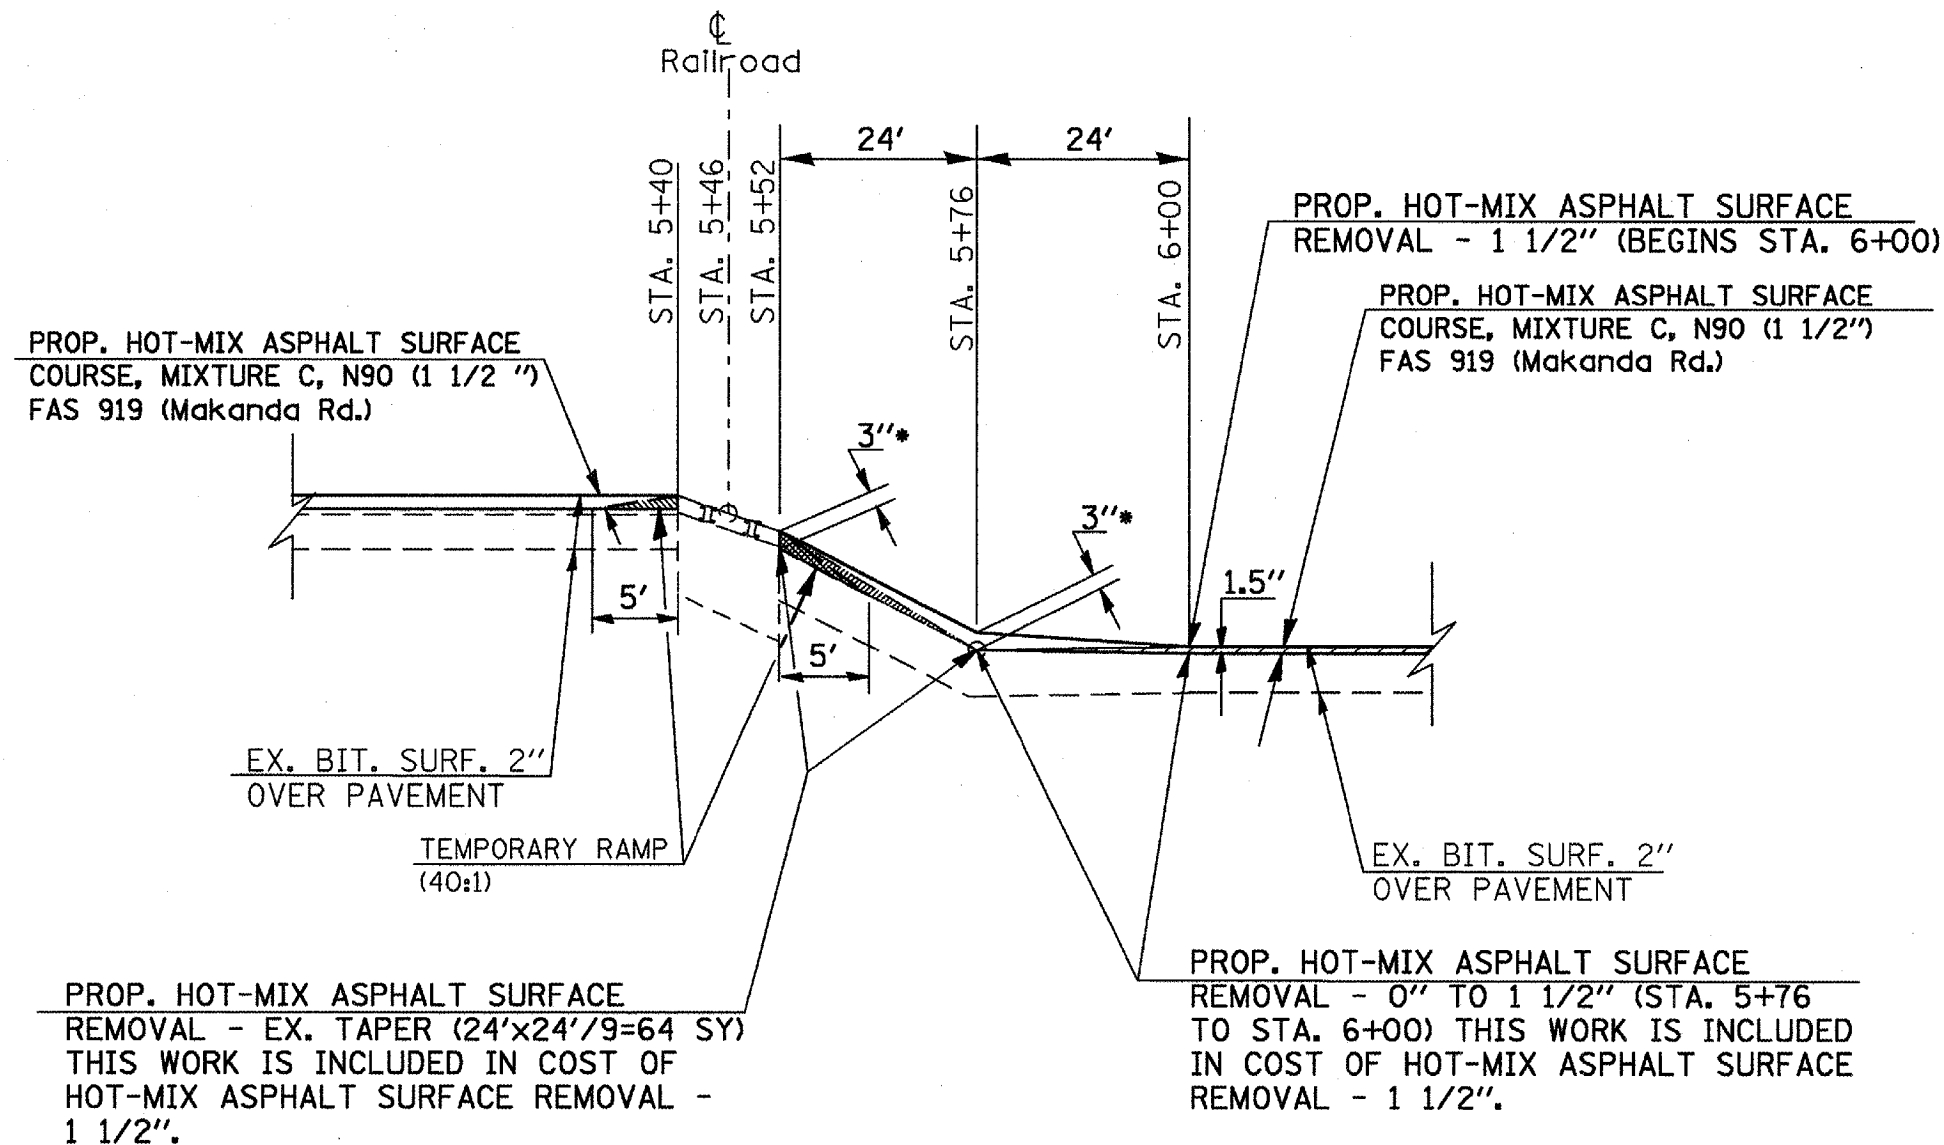

\* THE REMOVAL OF THE EX. BITUMINOUS TAPER AND ADDITION OF PROP. HOT-MIX ASPHALT SURFACE COURSE 3'' IS TO RAISE THE GRADE OF THE ROADWAY ON THE EAST SIDE OF THE RAILROAD TRACKS.

PLOT DATE = 12/7/2007  
 PLOT SCALE = 1/8" = 1'-0"  
 USER NAME = mcorcoran