


F.A. RTE.	SECTION	COUNTY	TOTAL SHEETS	SHEET NO.
*	**	***	30	21
STA. _____ TO STA. _____		FED. ROAD DIST. NO. - ILLINOIS FED. AID PROJECT		

- * VARIOUS
- ** D9 CONT. MAINT. BIT. RES. FY 08-1
- *** SALINE & JACKSON

LOCATION 2 FAP 331 (IL 13 IN HARRISBURG)

NO SCALE

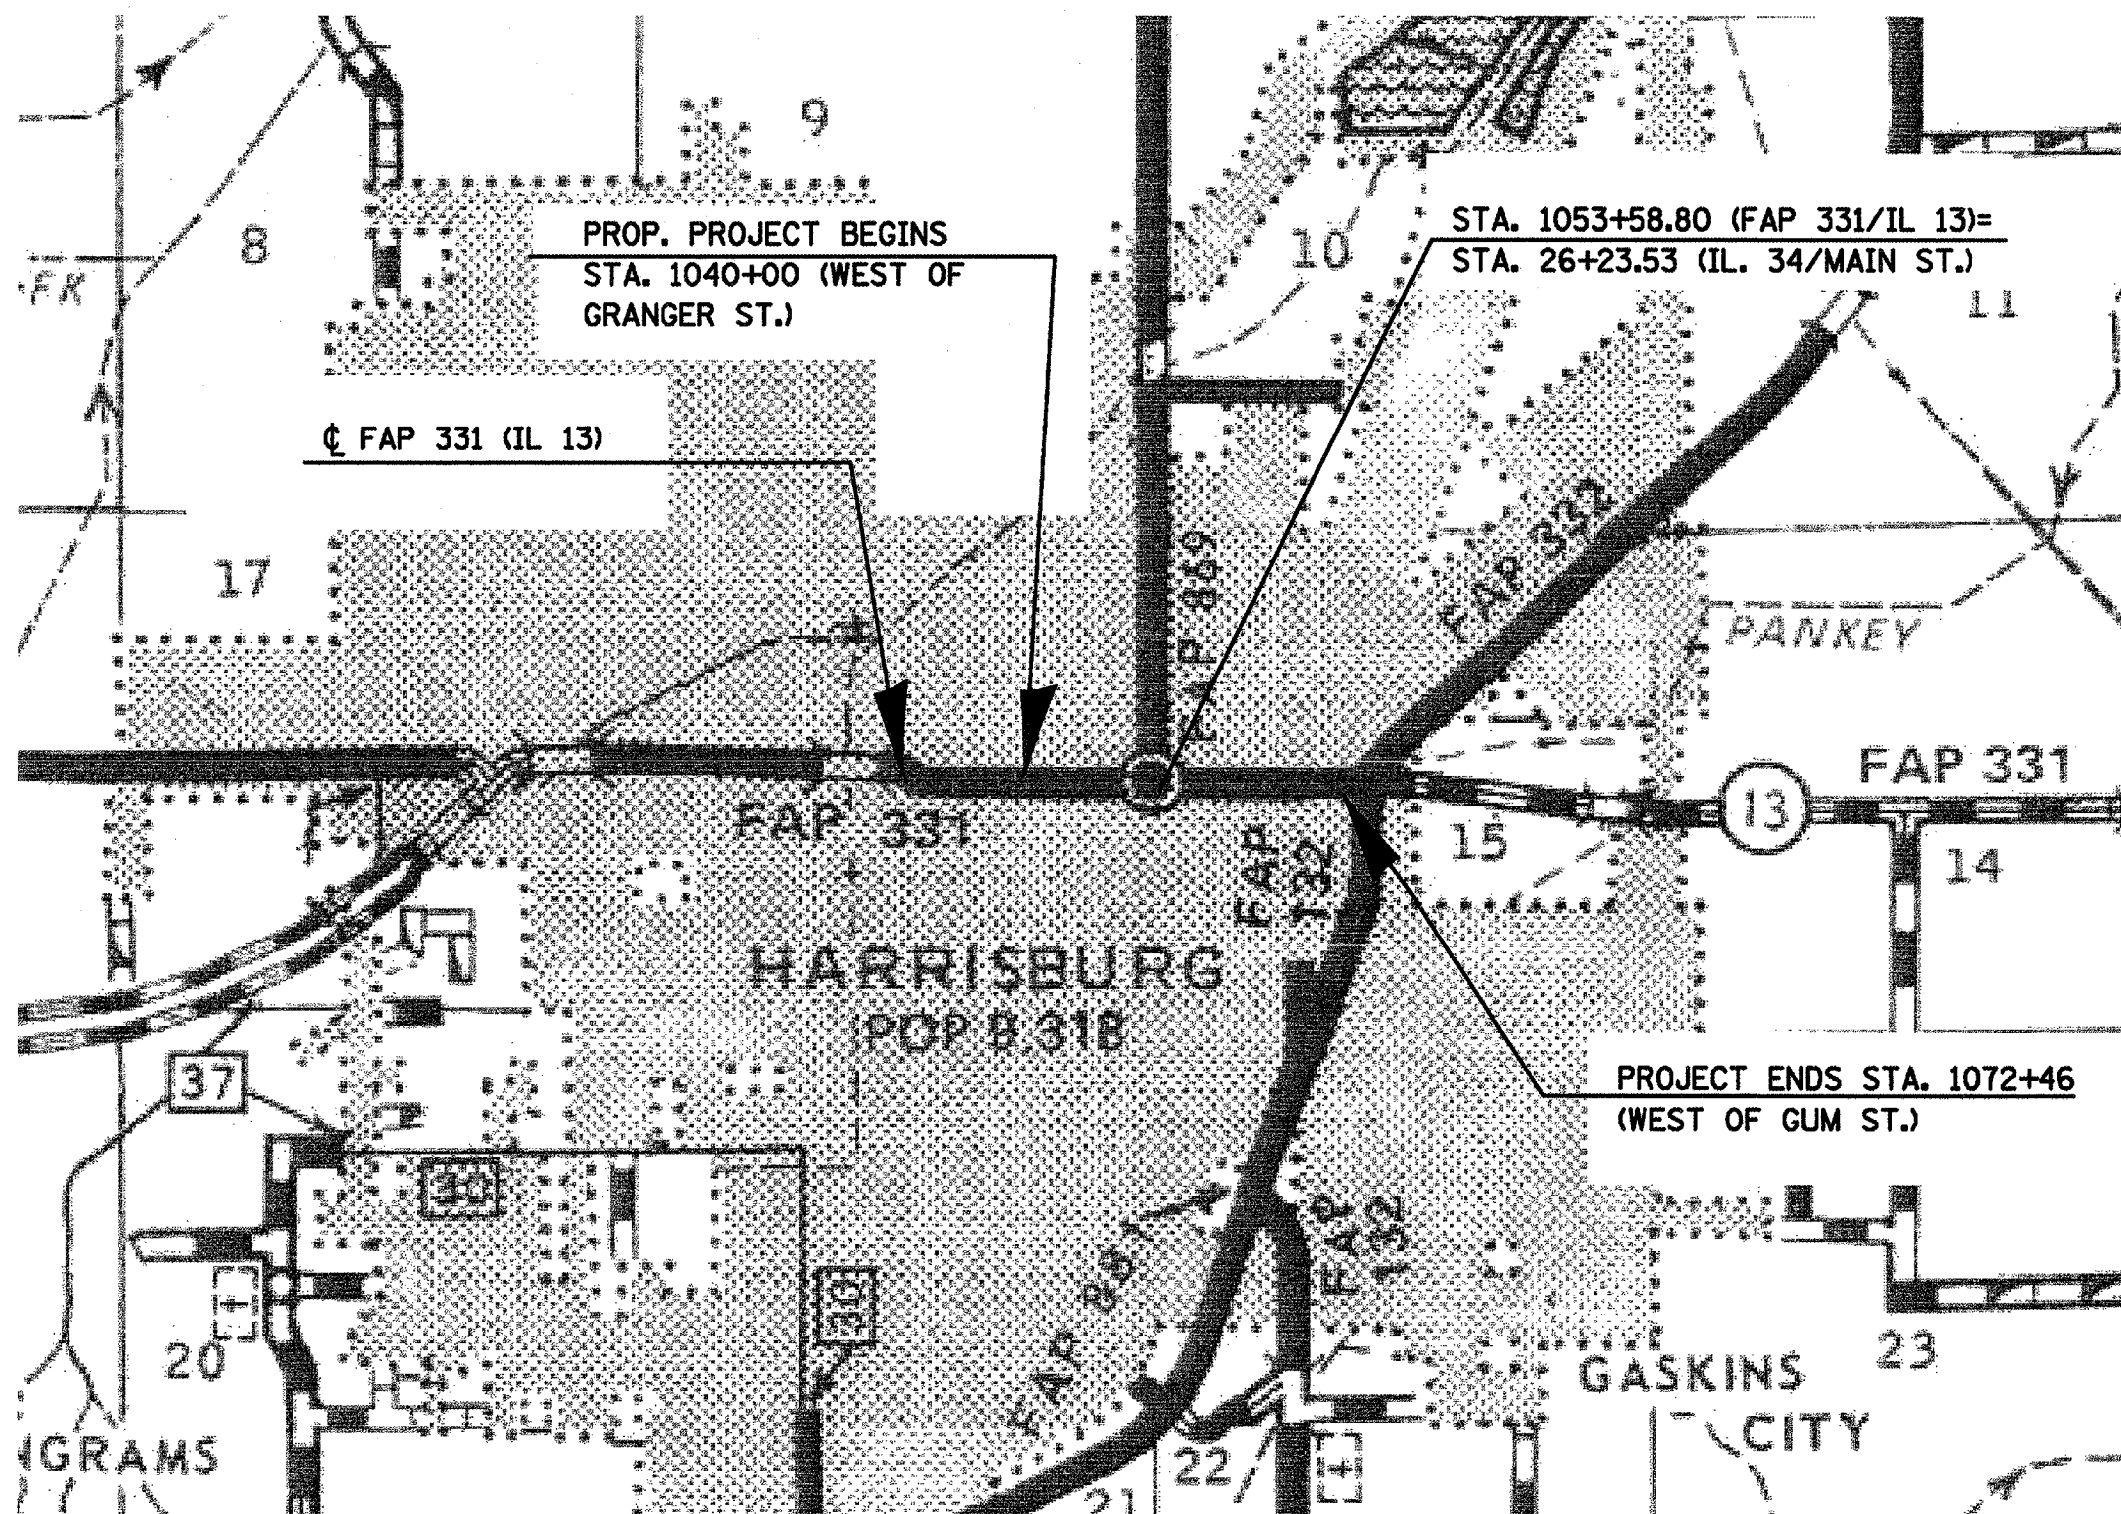

PLOT DATE = 12/7/2007
 PLOT SCALE = 1/4" = 100'
 USER NAME = Recorder