

F.A. RTE.	SECTION	COUNTY	TOTAL SHEETS	SHEET NO.
*	**	***	30	26


STA. \_\_\_\_\_ TO STA. \_\_\_\_\_

FED. ROAD DIST. NO. \_\_\_\_\_ ILLINOIS FED. AID PROJECT

- \* VARIOUS
- \*\* D9 CONT. MAINT. BIT. RES. FY 08-1
- \*\*\* SALINE & JACKSON



NO SCALE

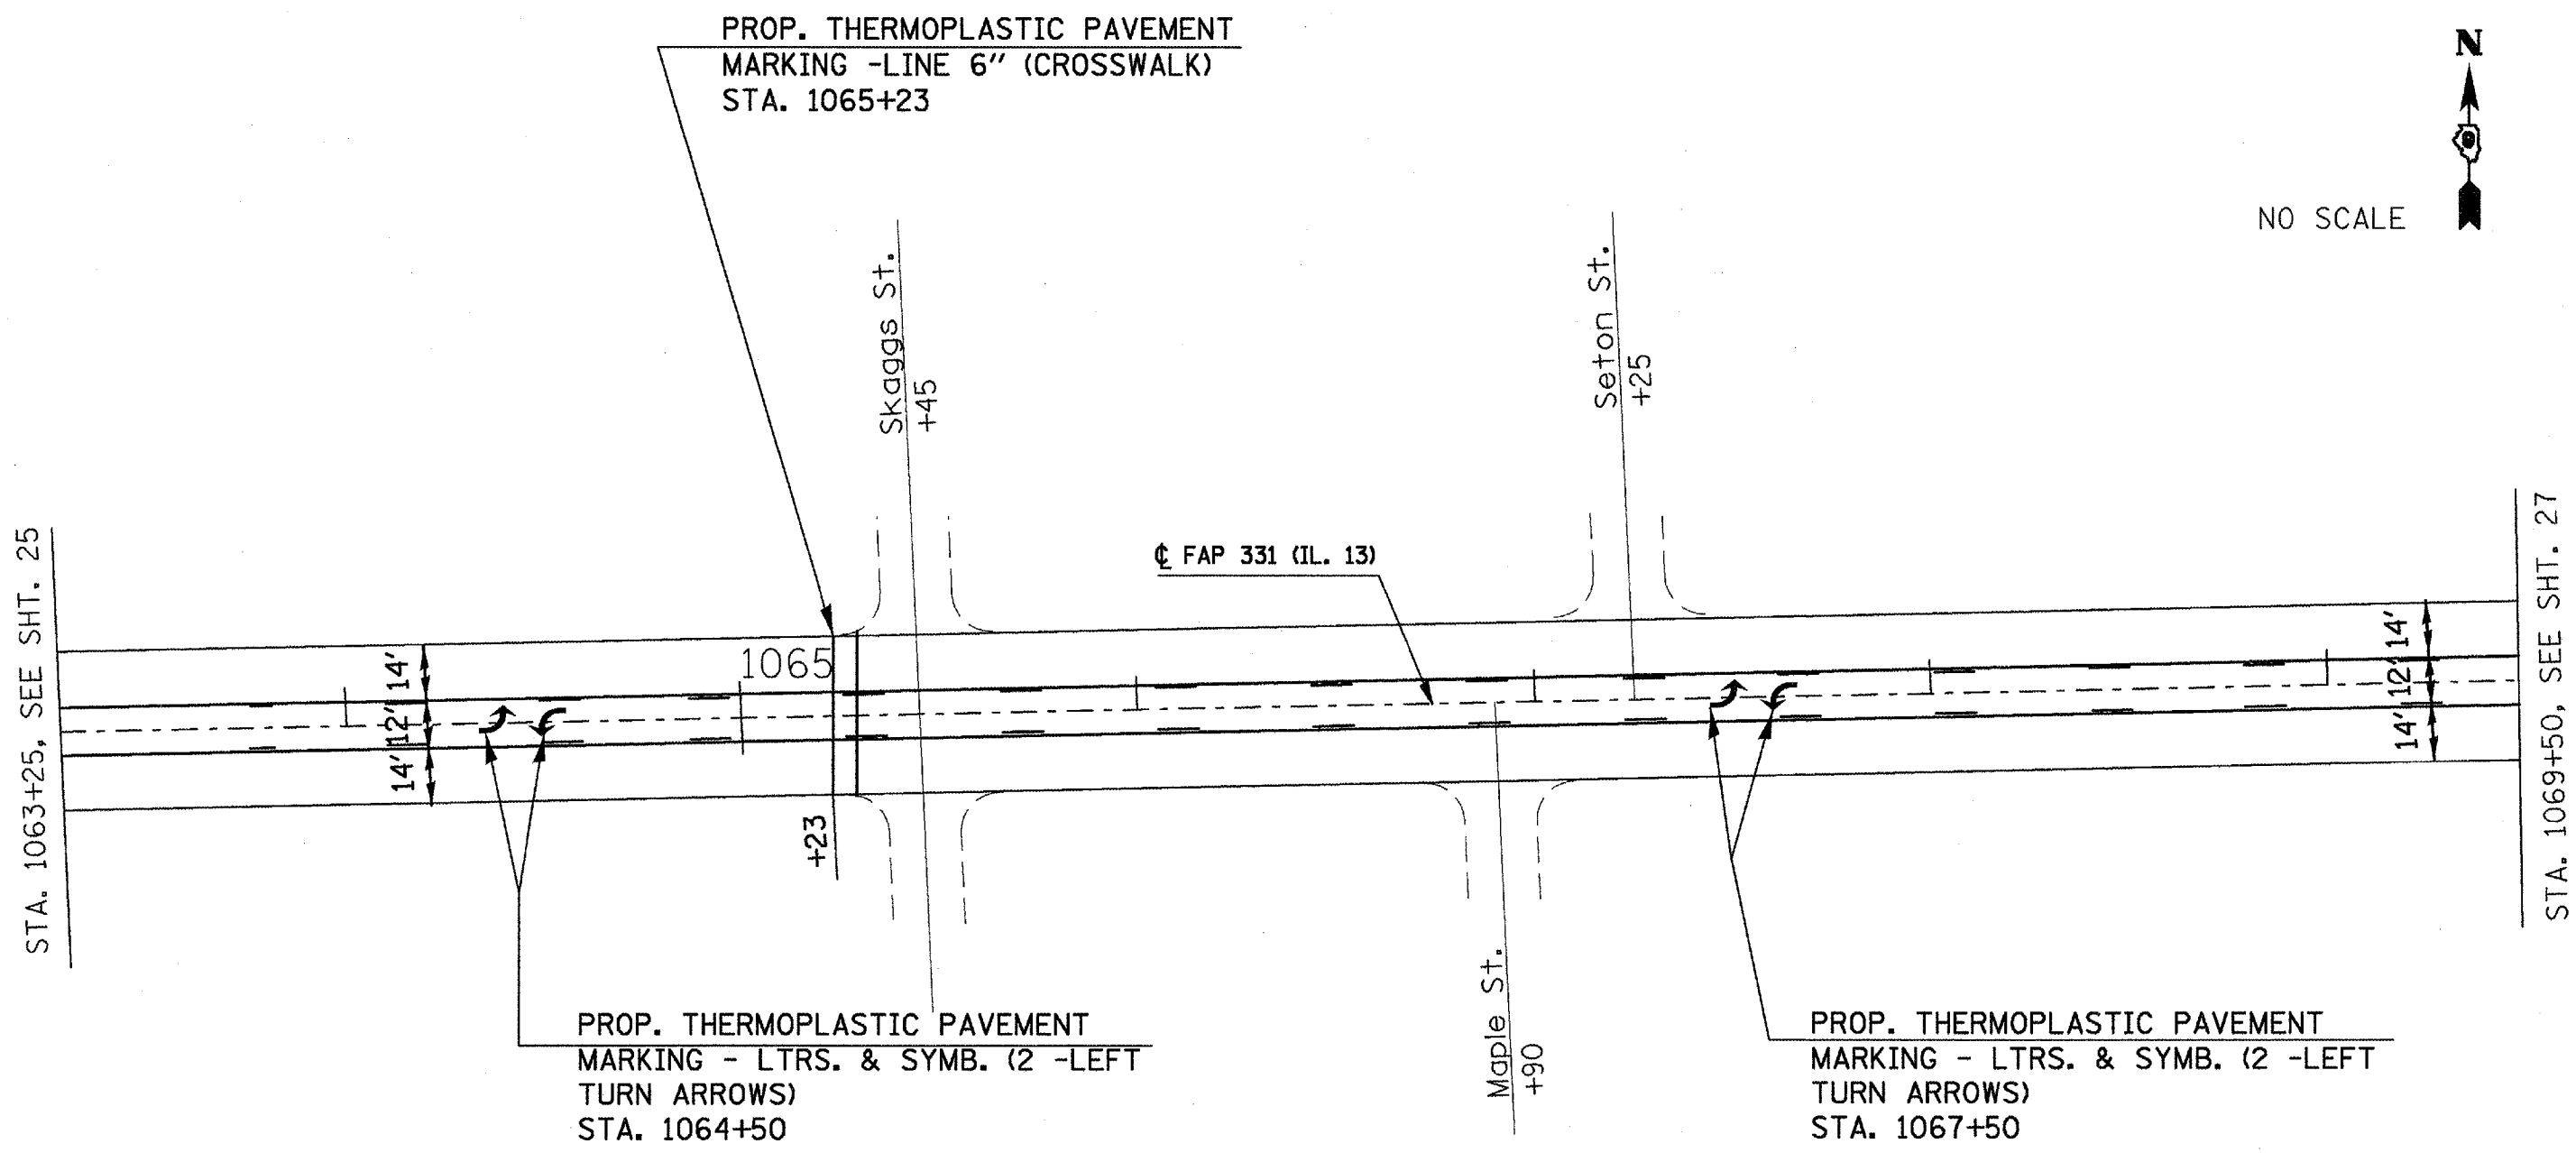

PROP. THERMOPLASTIC PAVEMENT  
 MARKING -LINE 6" (CROSSWALK)  
 STA. 1065+23

PROP. THERMOPLASTIC PAVEMENT  
 MARKING - LTRS. & SYMB. (2 -LEFT  
 TURN ARROWS)  
 STA. 1064+50

PROP. THERMOPLASTIC PAVEMENT  
 MARKING - LTRS. & SYMB. (2 -LEFT  
 TURN ARROWS)  
 STA. 1067+50

STA. 1063+25, SEE SHT. 25

STA. 1069+50, SEE SHT. 27

NOTE: FOR PAVEMENT MARKING QUANTITIES,  
SEE SHEET 13.

PLOT DATE = 12/7/2007  
 FILE NAME = \\sawtooth\projects\78012\FAP331\78012.dgn  
 USER NAME = jacob