


CONTRACT NO. 78012

F.A. RTE.	SECTION	COUNTY	TOTAL SHEETS	SHEET NO.
*	**	***	30	28
STA.		TO STA.		
FED. ROAD DIST. NO.		ILLINOIS FED. AID PROJECT		

- VARIOUS
- D9 CONT. MAINT. BIT. RES. FY 08-1
- SALINE & JACKSON

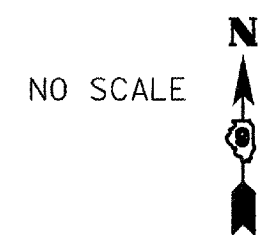


PROP. TEMP. RAMP  
LT. STA. 1056+12, 20 S.Y.

PROP. DETECTOR LOOPS, TYPE 1  
LT. STA. 1055+53, 72 FT.

PROP. TEMP. RAMP  
LT. STA. 1053+57, 39 S.Y.

PROP. DETECTOR LOOPS, TYPE 1  
STA. 1054+08 TO STA. 1054+50,  
171 FT.

Vine St.  
+12.4

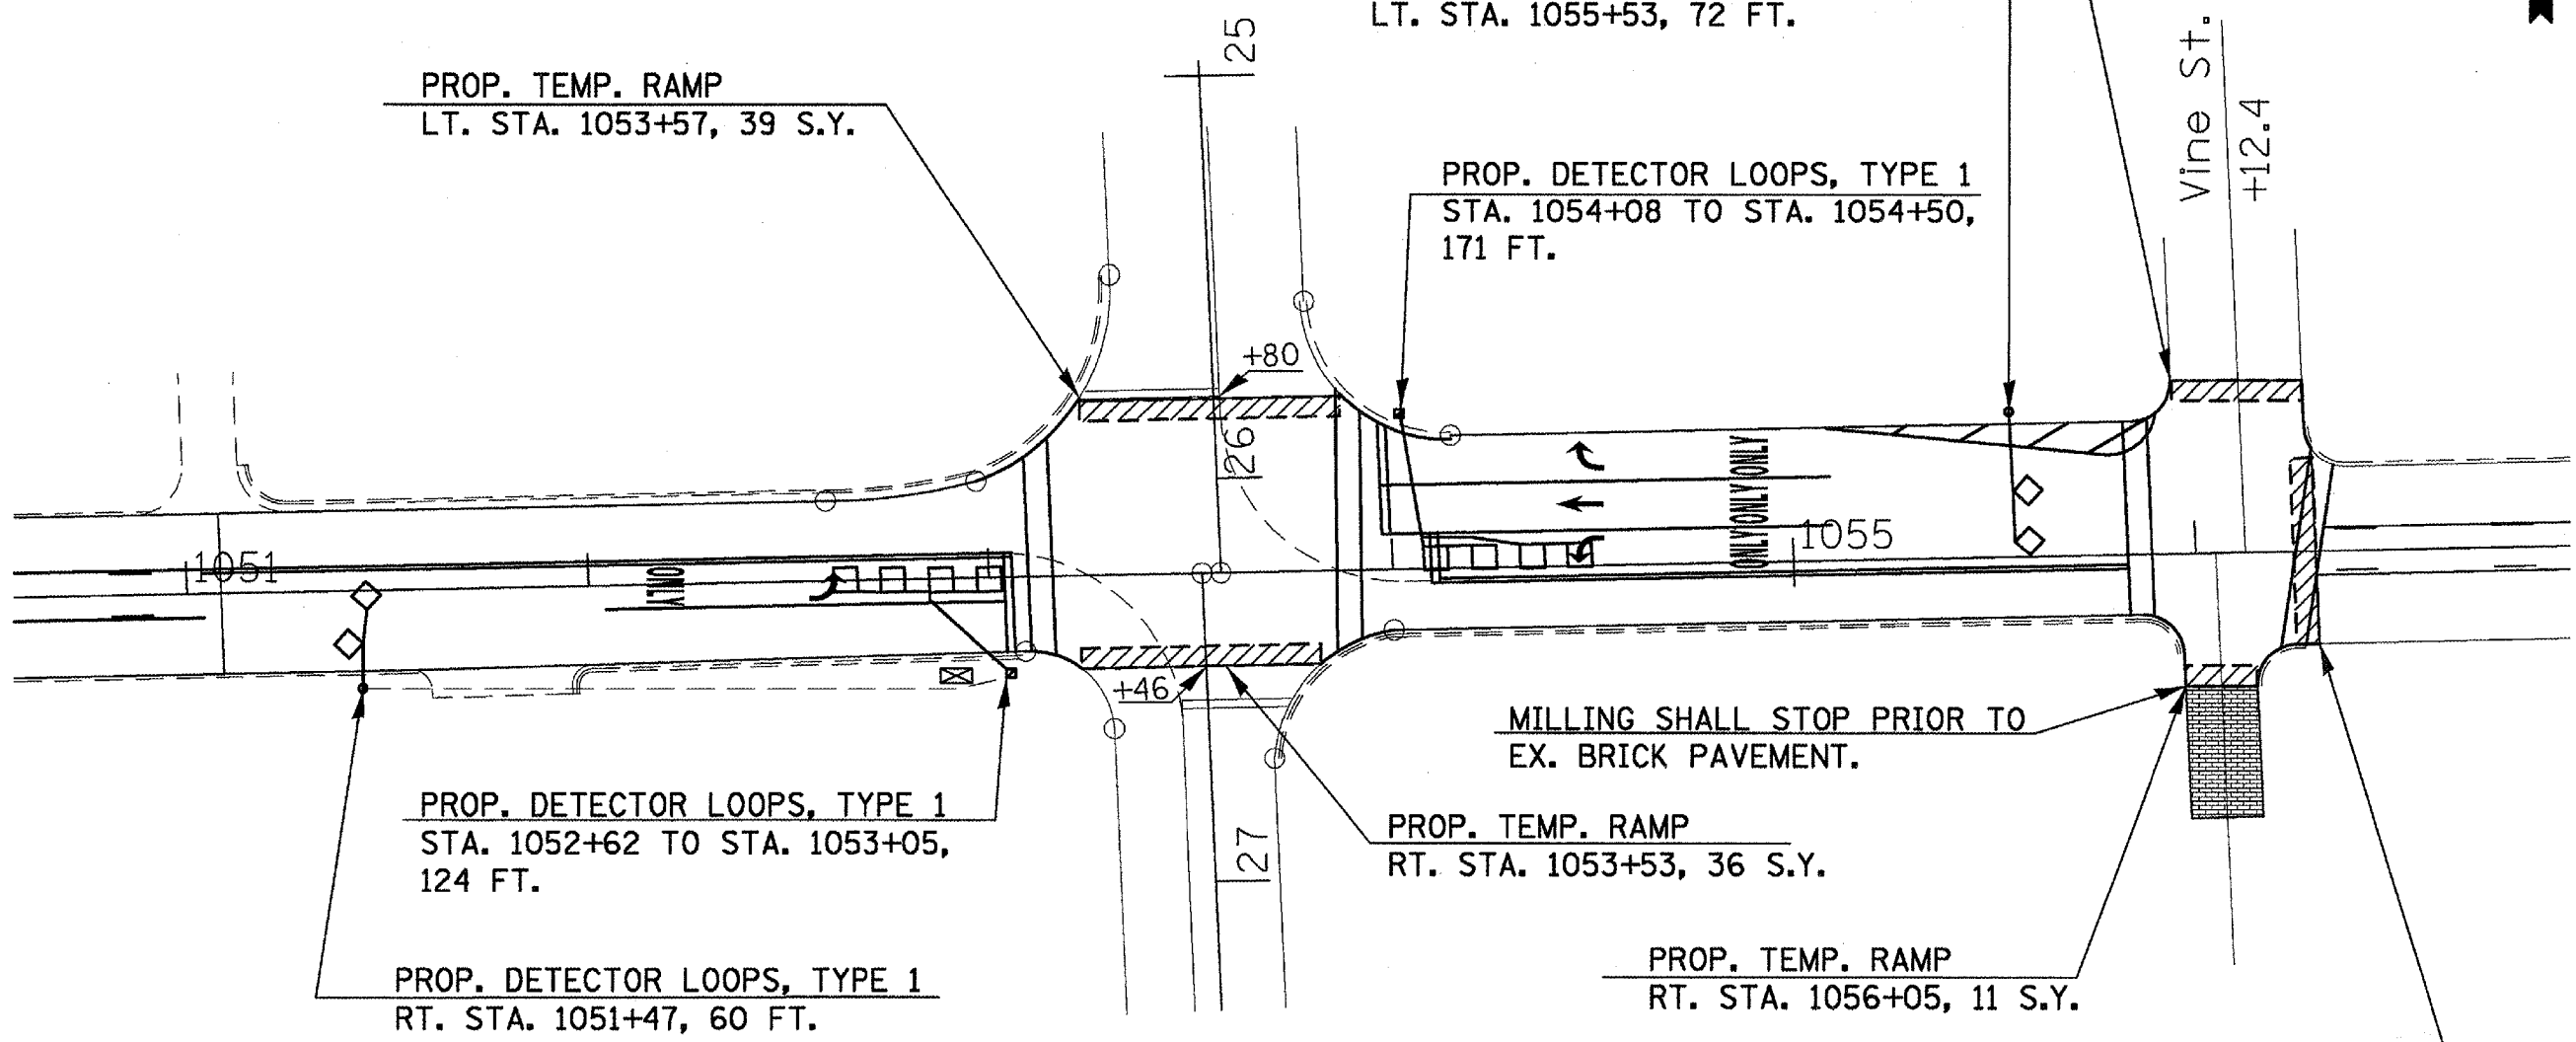

PROP. DETECTOR LOOPS, TYPE 1  
STA. 1052+62 TO STA. 1053+05,  
124 FT.

MILLING SHALL STOP PRIOR TO  
EX. BRICK PAVEMENT.

PROP. TEMP. RAMP  
RT. STA. 1053+53, 36 S.Y.

PROP. DETECTOR LOOPS, TYPE 1  
RT. STA. 1051+47, 60 FT.

PROP. TEMP. RAMP  
RT. STA. 1056+05, 11 S.Y.

PROP. TEMP. RAMP  
STA. 1056+30, 28 S.Y.

NOTE: FOR DETECTOR LOOP DETAILS, SEE  
STANDARD 866001 AND 866006.

PLOT DATE = 12/7/2007  
 PLOT SCALE = 1/8" = 100'  
 USER NAME = mroberts