


F.A. RTE.	SECTION	COUNTY	TOTAL SHEETS	SHEET NO.
*	**	***	30	29
STA.		TO STA.		
FED. ROAD DIST. NO.		ILLINOIS FED. AID PROJECT		

- \* VARIOUS
- \*\* D9 CONT. MAINT. BIT. RES. FY 08-1
- \*\*\* SALINE & JACKSON

DETAIL FOR  
BEGINNING AND END OF PROJECT  
(HARRISBURG LOCATION)

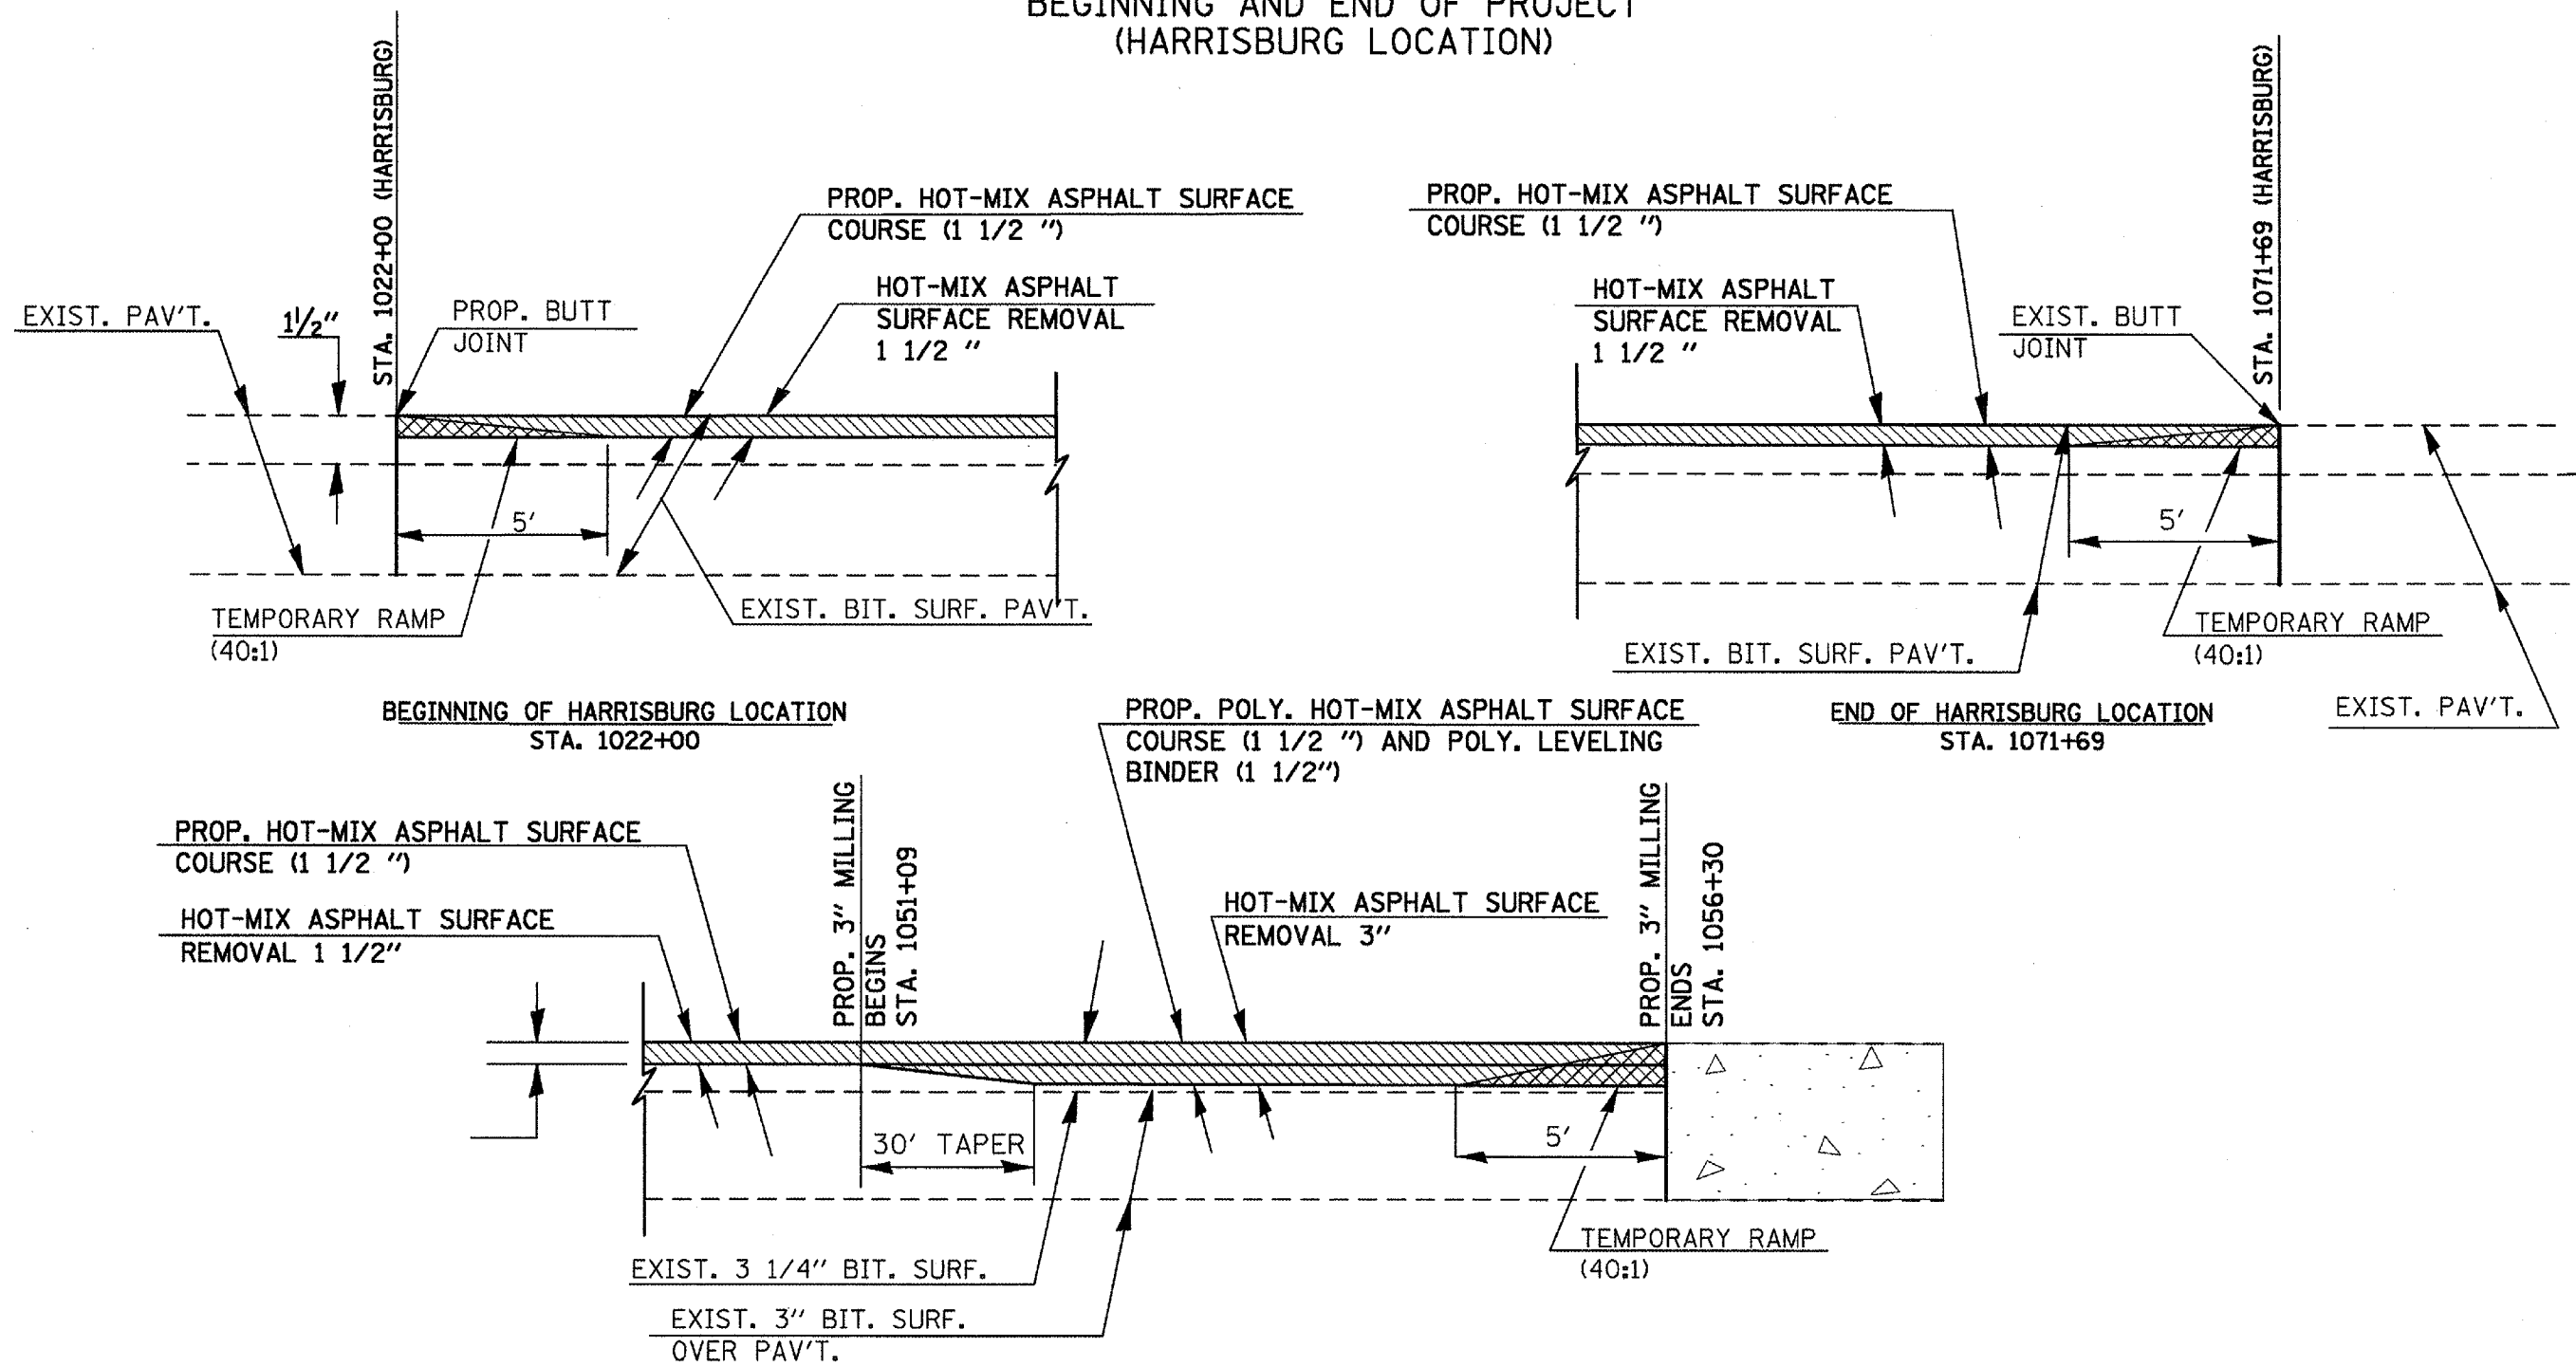

PLOT DATE = 12/7/2007  
 PLOT SCALE = 1/8" = 1'-0"  
 USER NAME = masonch