



F. A. RTE.	SECTION	COUNTY	TOTAL SHEETS	SHEET NO.
261	03-00148-00-PV	DUPAGE	58	16
STA. 115+50		TO STA. 123+00		
FED. ROAD DISTRICT NO. 7 ILLINOIS FED. AID PROJECT M-8003(521)				
CONTRACT NO. 83952				

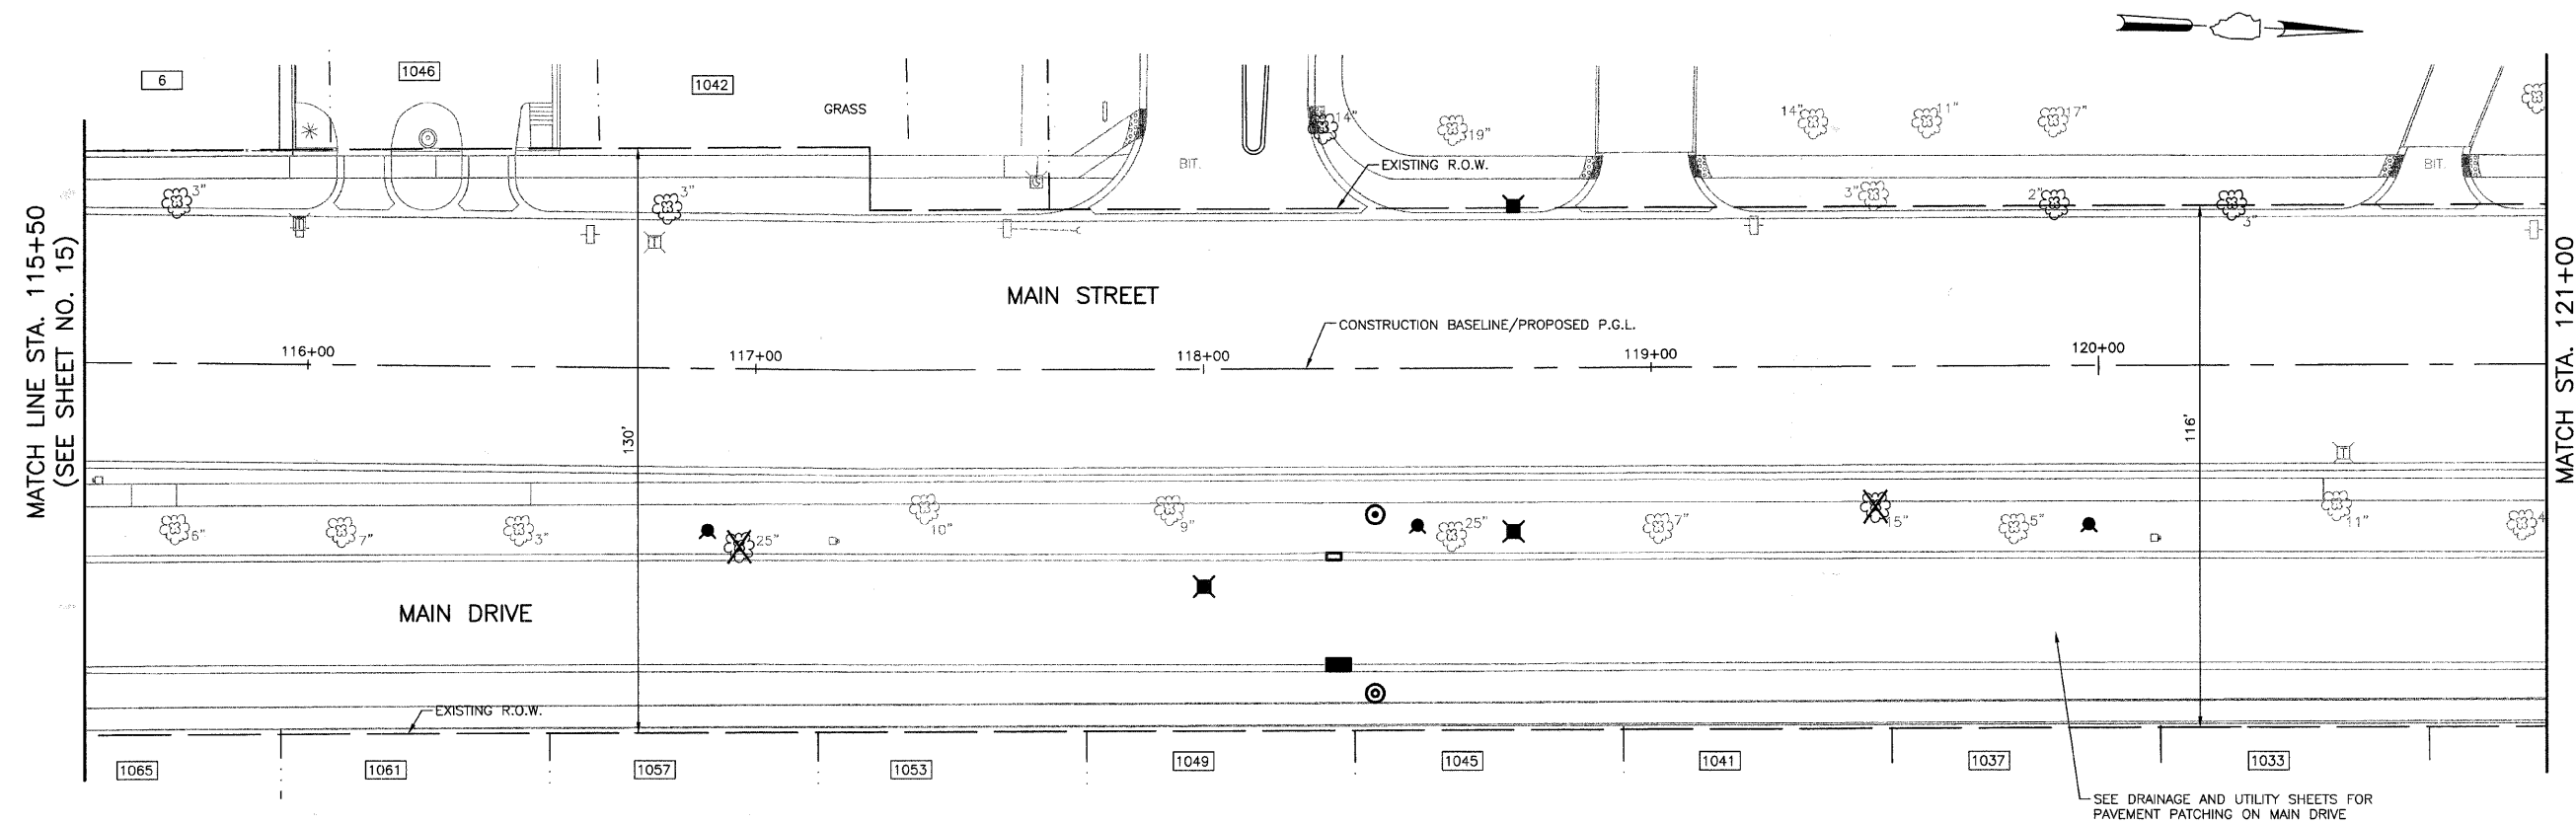

SEE DRAINAGE AND UTILITY SHEETS FOR PAVEMENT PATCHING ON MAIN DRIVE

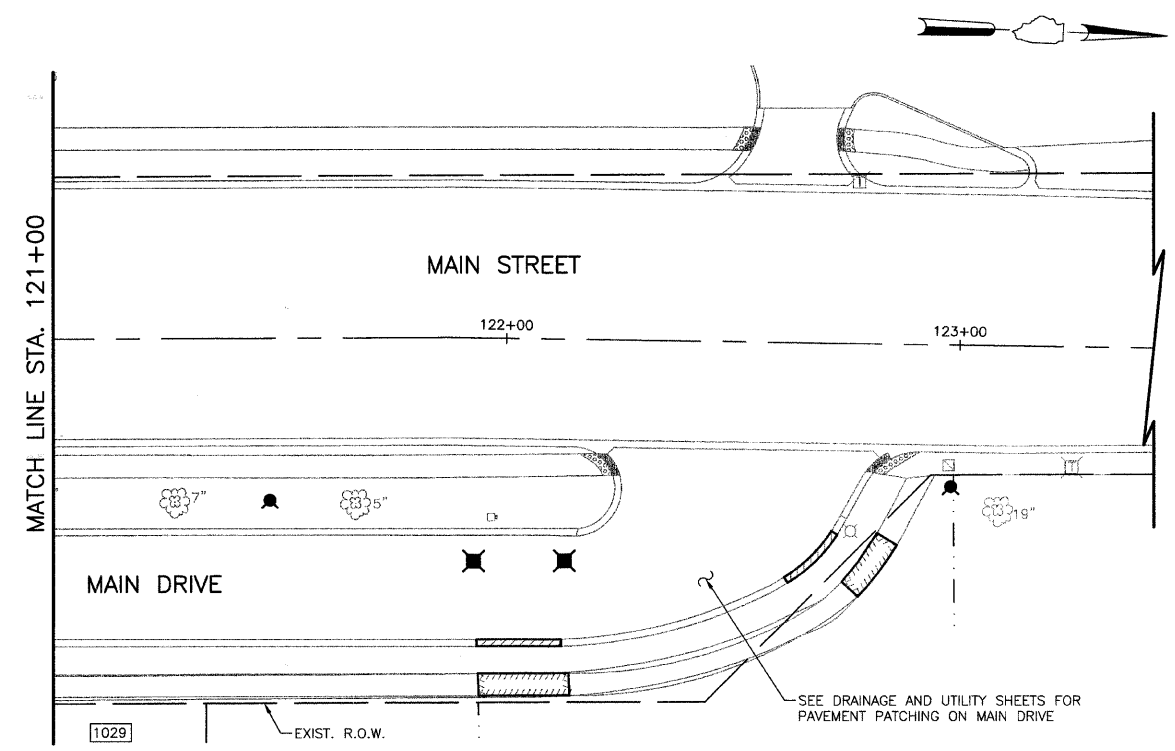

SEE DRAINAGE AND UTILITY SHEETS FOR PAVEMENT PATCHING ON MAIN DRIVE

LEGEND

	CURB AND GUTTER REMOVAL
	DRIVEWAY REMOVAL
	SIDEWALK REMOVAL
	PAVEMENT REMOVAL
	CLASS D PATCH, 7"
	DEPRESSED CURB FOR SIDEWALKS
	DETECTABLE WARNING
	TREE REMOVAL

REVISIONS	
NAME	DATE

ILLINOIS DEPARTMENT OF TRANSPORTATION

PLAN & PROFILE

MAIN STREET

STA. 115+50 TO STA. 123+00

20 0 20
SCALE IN FEET

DATE: 11/26/07
DESIGNED BY: SJC
CHECKED BY: JRJ