
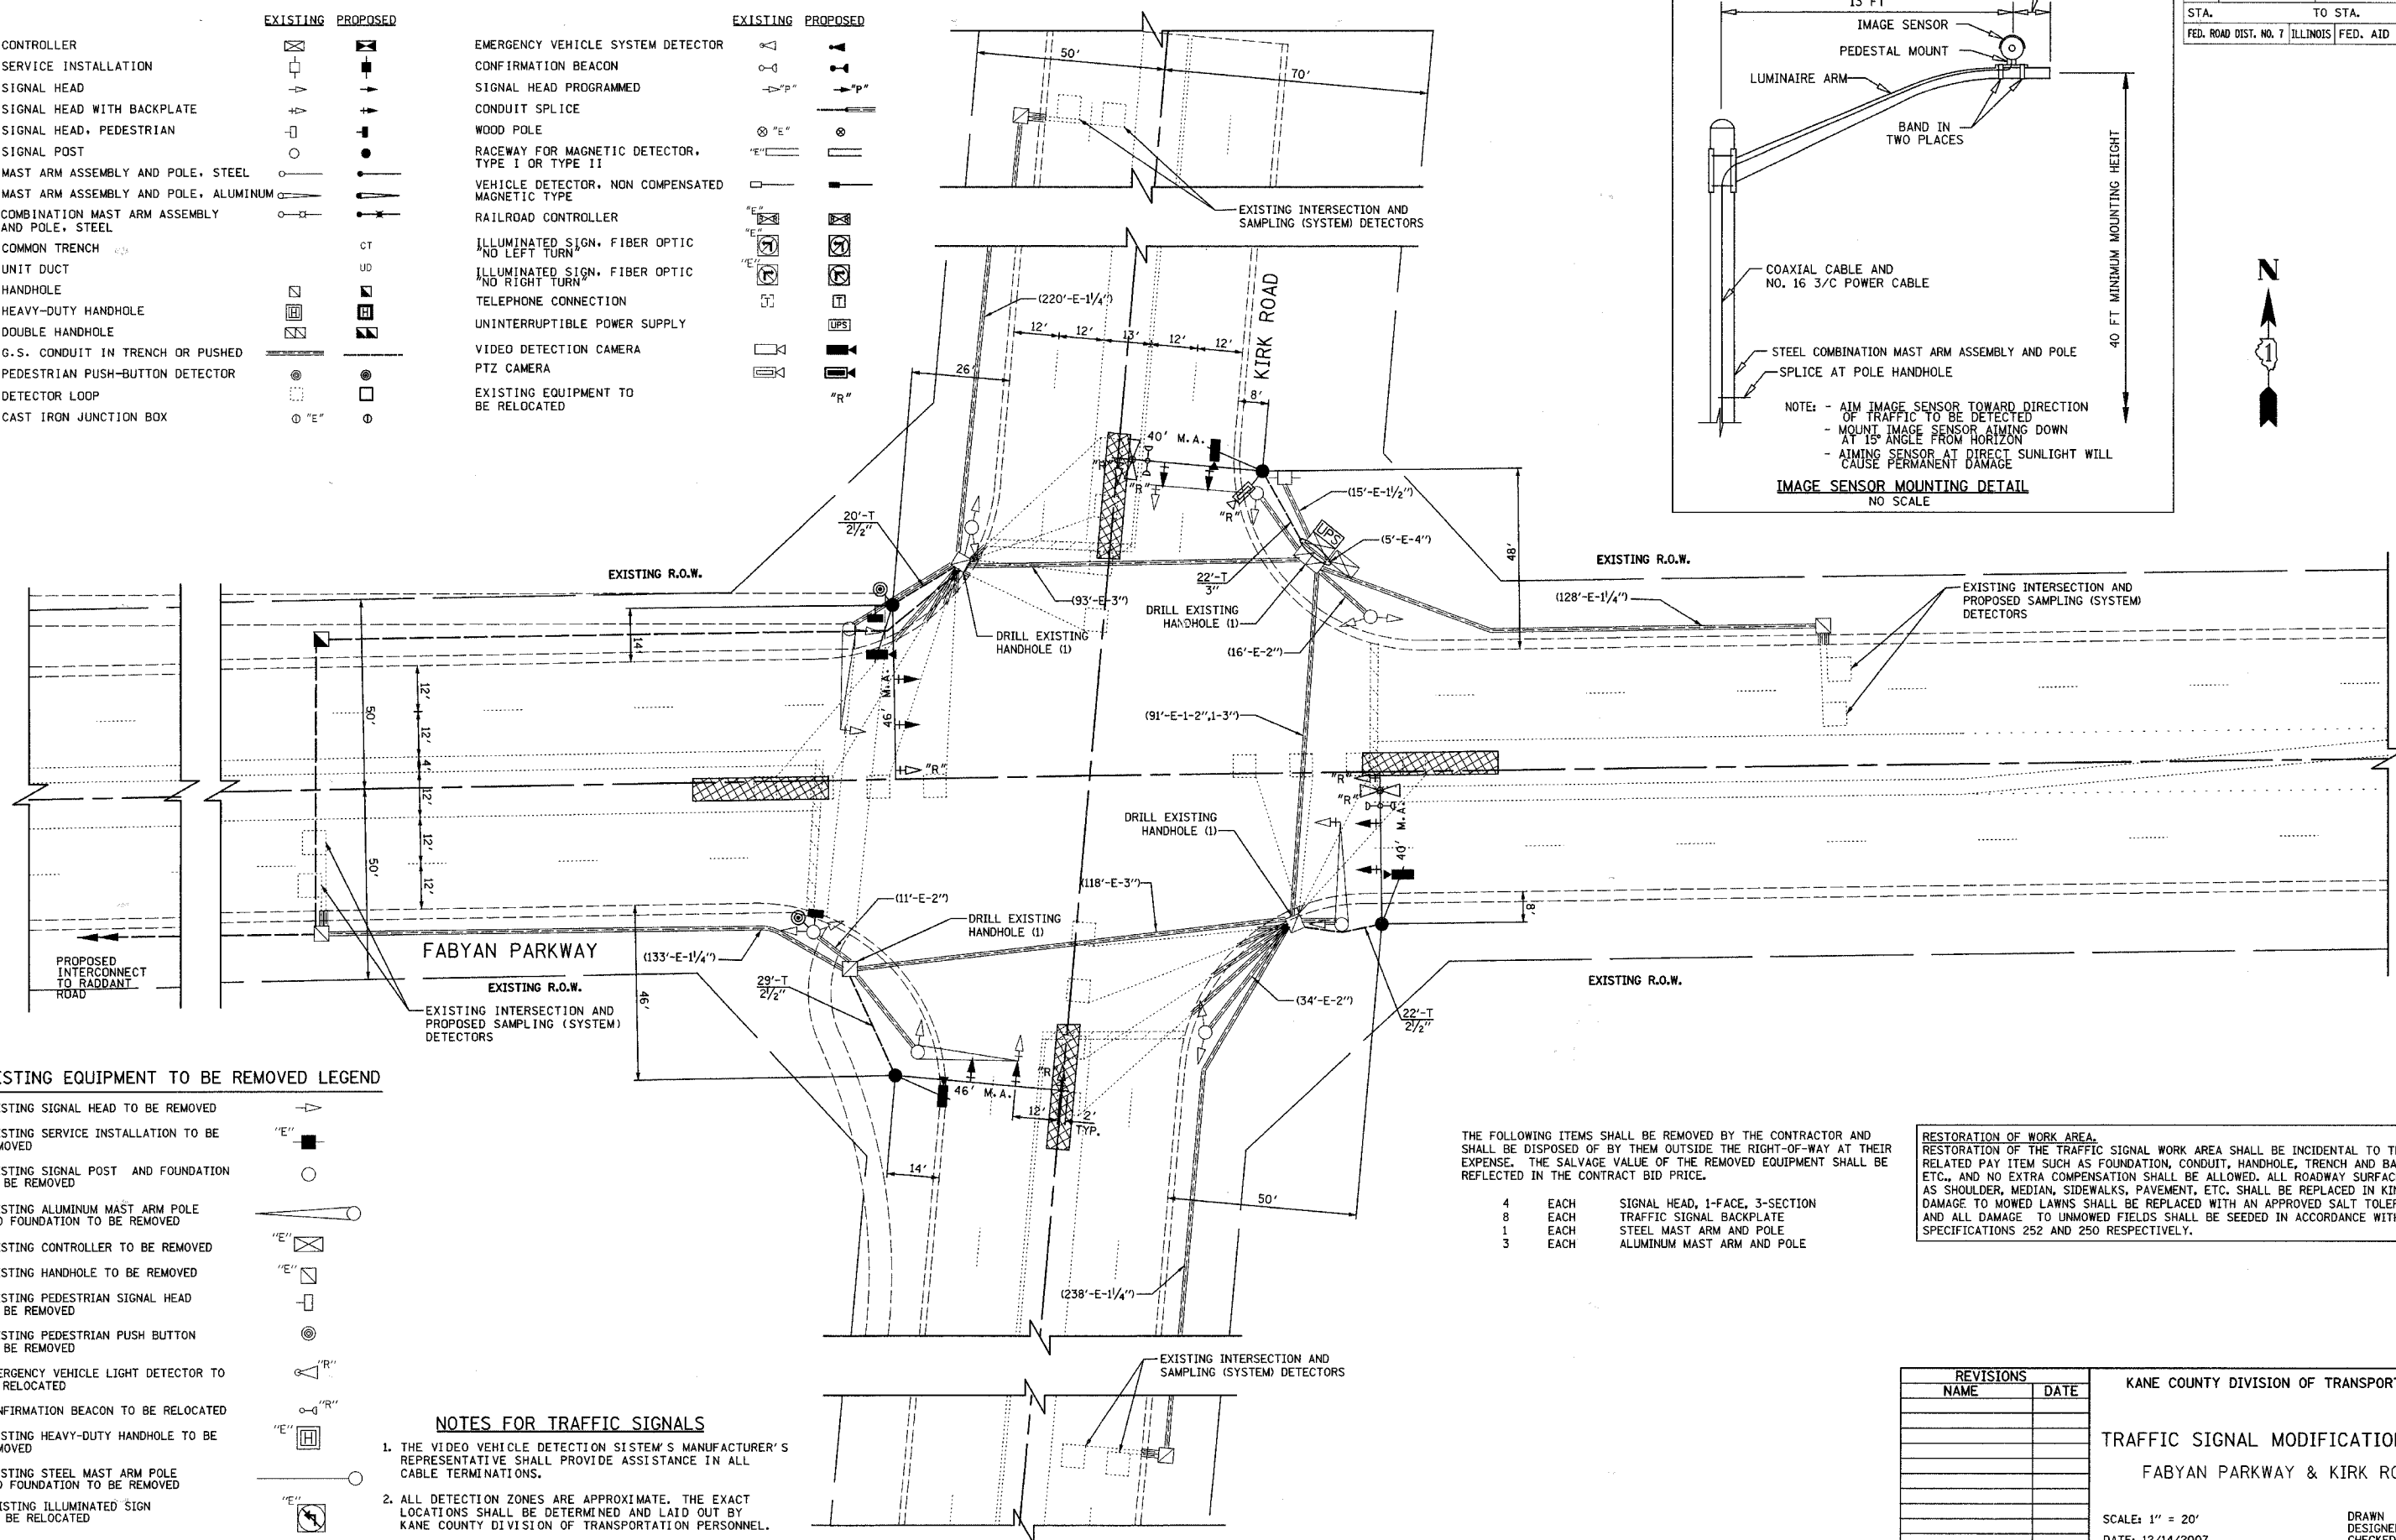


F.A.U. RTE.	SECTION	COUNTY	TOTAL SHEETS	SHEET NO.
363	06-00339-00-TL	KANE	33	17
STA.		TO STA.		
FED. ROAD DIST. NO. 7		ILLINOIS FED. AID PROJECT		

TRAFFIC SIGNAL LEGEND

EXISTING	PROPOSED	EXISTING	PROPOSED

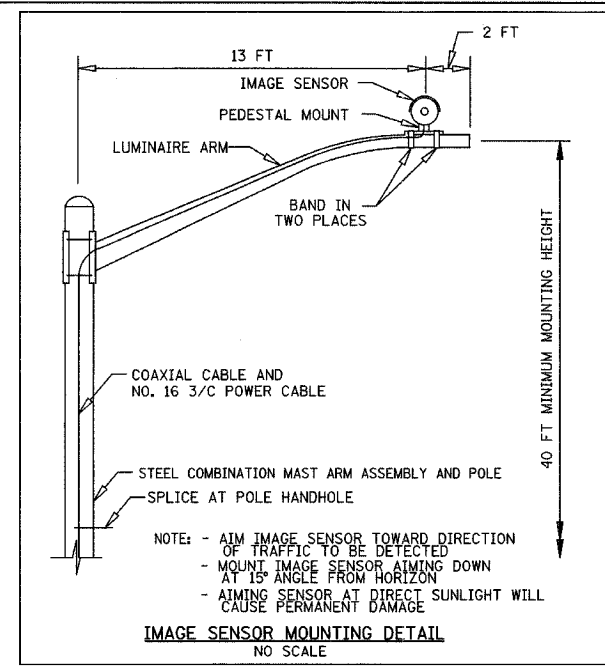

EXISTING EQUIPMENT TO BE REMOVED LEGEND

EXISTING SIGNAL HEAD TO BE REMOVED	
EXISTING SERVICE INSTALLATION TO BE REMOVED	
EXISTING SIGNAL POST AND FOUNDATION TO BE REMOVED	
EXISTING ALUMINUM MAST ARM POLE AND FOUNDATION TO BE REMOVED	
EXISTING CONTROLLER TO BE REMOVED	
EXISTING HANDHOLE TO BE REMOVED	
EXISTING PEDESTRIAN SIGNAL HEAD TO BE REMOVED	
EXISTING PEDESTRIAN PUSH BUTTON TO BE REMOVED	
EMERGENCY VEHICLE LIGHT DETECTOR TO BE RELOCATED	
CONFIRMATION BEACON TO BE RELOCATED	
EXISTING HEAVY-DUTY HANDHOLE TO BE REMOVED	
EXISTING STEEL MAST ARM POLE AND FOUNDATION TO BE REMOVED	
EXISTING ILLUMINATED SIGN TO BE RELOCATED	

NOTES FOR TRAFFIC SIGNALS

1. THE VIDEO VEHICLE DETECTION SYSTEM'S MANUFACTURER'S REPRESENTATIVE SHALL PROVIDE ASSISTANCE IN ALL CABLE TERMINATIONS.
2. ALL DETECTION ZONES ARE APPROXIMATE. THE EXACT LOCATIONS SHALL BE DETERMINED AND LAID OUT BY KANE COUNTY DIVISION OF TRANSPORTATION PERSONNEL.

THE FOLLOWING ITEMS SHALL BE REMOVED BY THE CONTRACTOR AND SHALL BE DISPOSED OF BY THEM OUTSIDE THE RIGHT-OF-WAY AT THEIR EXPENSE. THE SALVAGE VALUE OF THE REMOVED EQUIPMENT SHALL BE REFLECTED IN THE CONTRACT BID PRICE.

4	EACH	SIGNAL HEAD, 1-FACE, 3-SECTION
8	EACH	TRAFFIC SIGNAL BACKPLATE
1	EACH	STEEL MAST ARM AND POLE
3	EACH	ALUMINUM MAST ARM AND POLE

RESTORATION OF WORK AREA. RESTORATION OF THE TRAFFIC SIGNAL WORK AREA SHALL BE INCIDENTAL TO THE RELATED PAY ITEM SUCH AS FOUNDATION, CONDUIT, HANDHOLE, TRENCH AND BACKFILL, ETC., AND NO EXTRA COMPENSATION SHALL BE ALLOWED. ALL ROADWAY SURFACES SUCH AS SHOULDER, MEDIAN, SIDEWALKS, PAVEMENT, ETC. SHALL BE REPLACED IN KIND. ALL DAMAGE TO MOWED LAWNS SHALL BE REPLACED WITH AN APPROVED SALT TOLERANT SOD, AND ALL DAMAGE TO UNMOWED FIELDS SHALL BE SEEDED IN ACCORDANCE WITH STANDARD SPECIFICATIONS 252 AND 250 RESPECTIVELY.

REVISIONS	
NAME	DATE

KANE COUNTY DIVISION OF TRANSPORTATION
TRAFFIC SIGNAL MODIFICATION PLAN
 FABYAN PARKWAY & KIRK ROAD

SCALE: 1" = 20'
 DATE: 12/14/2007

DRAWN BY: CEC
 DESIGNED BY: BRD/JSH
 CHECKED BY: JJE