


F.A.U. RTE.	SECTION	COUNTY	TOTAL SHEETS	SHEET NO.
363	06-00339-00-TL	KANE	33	29
STA.		TO STA.		
FED. ROAD DIST. NO. 7		ILLINOIS FED. AID PROJECT		

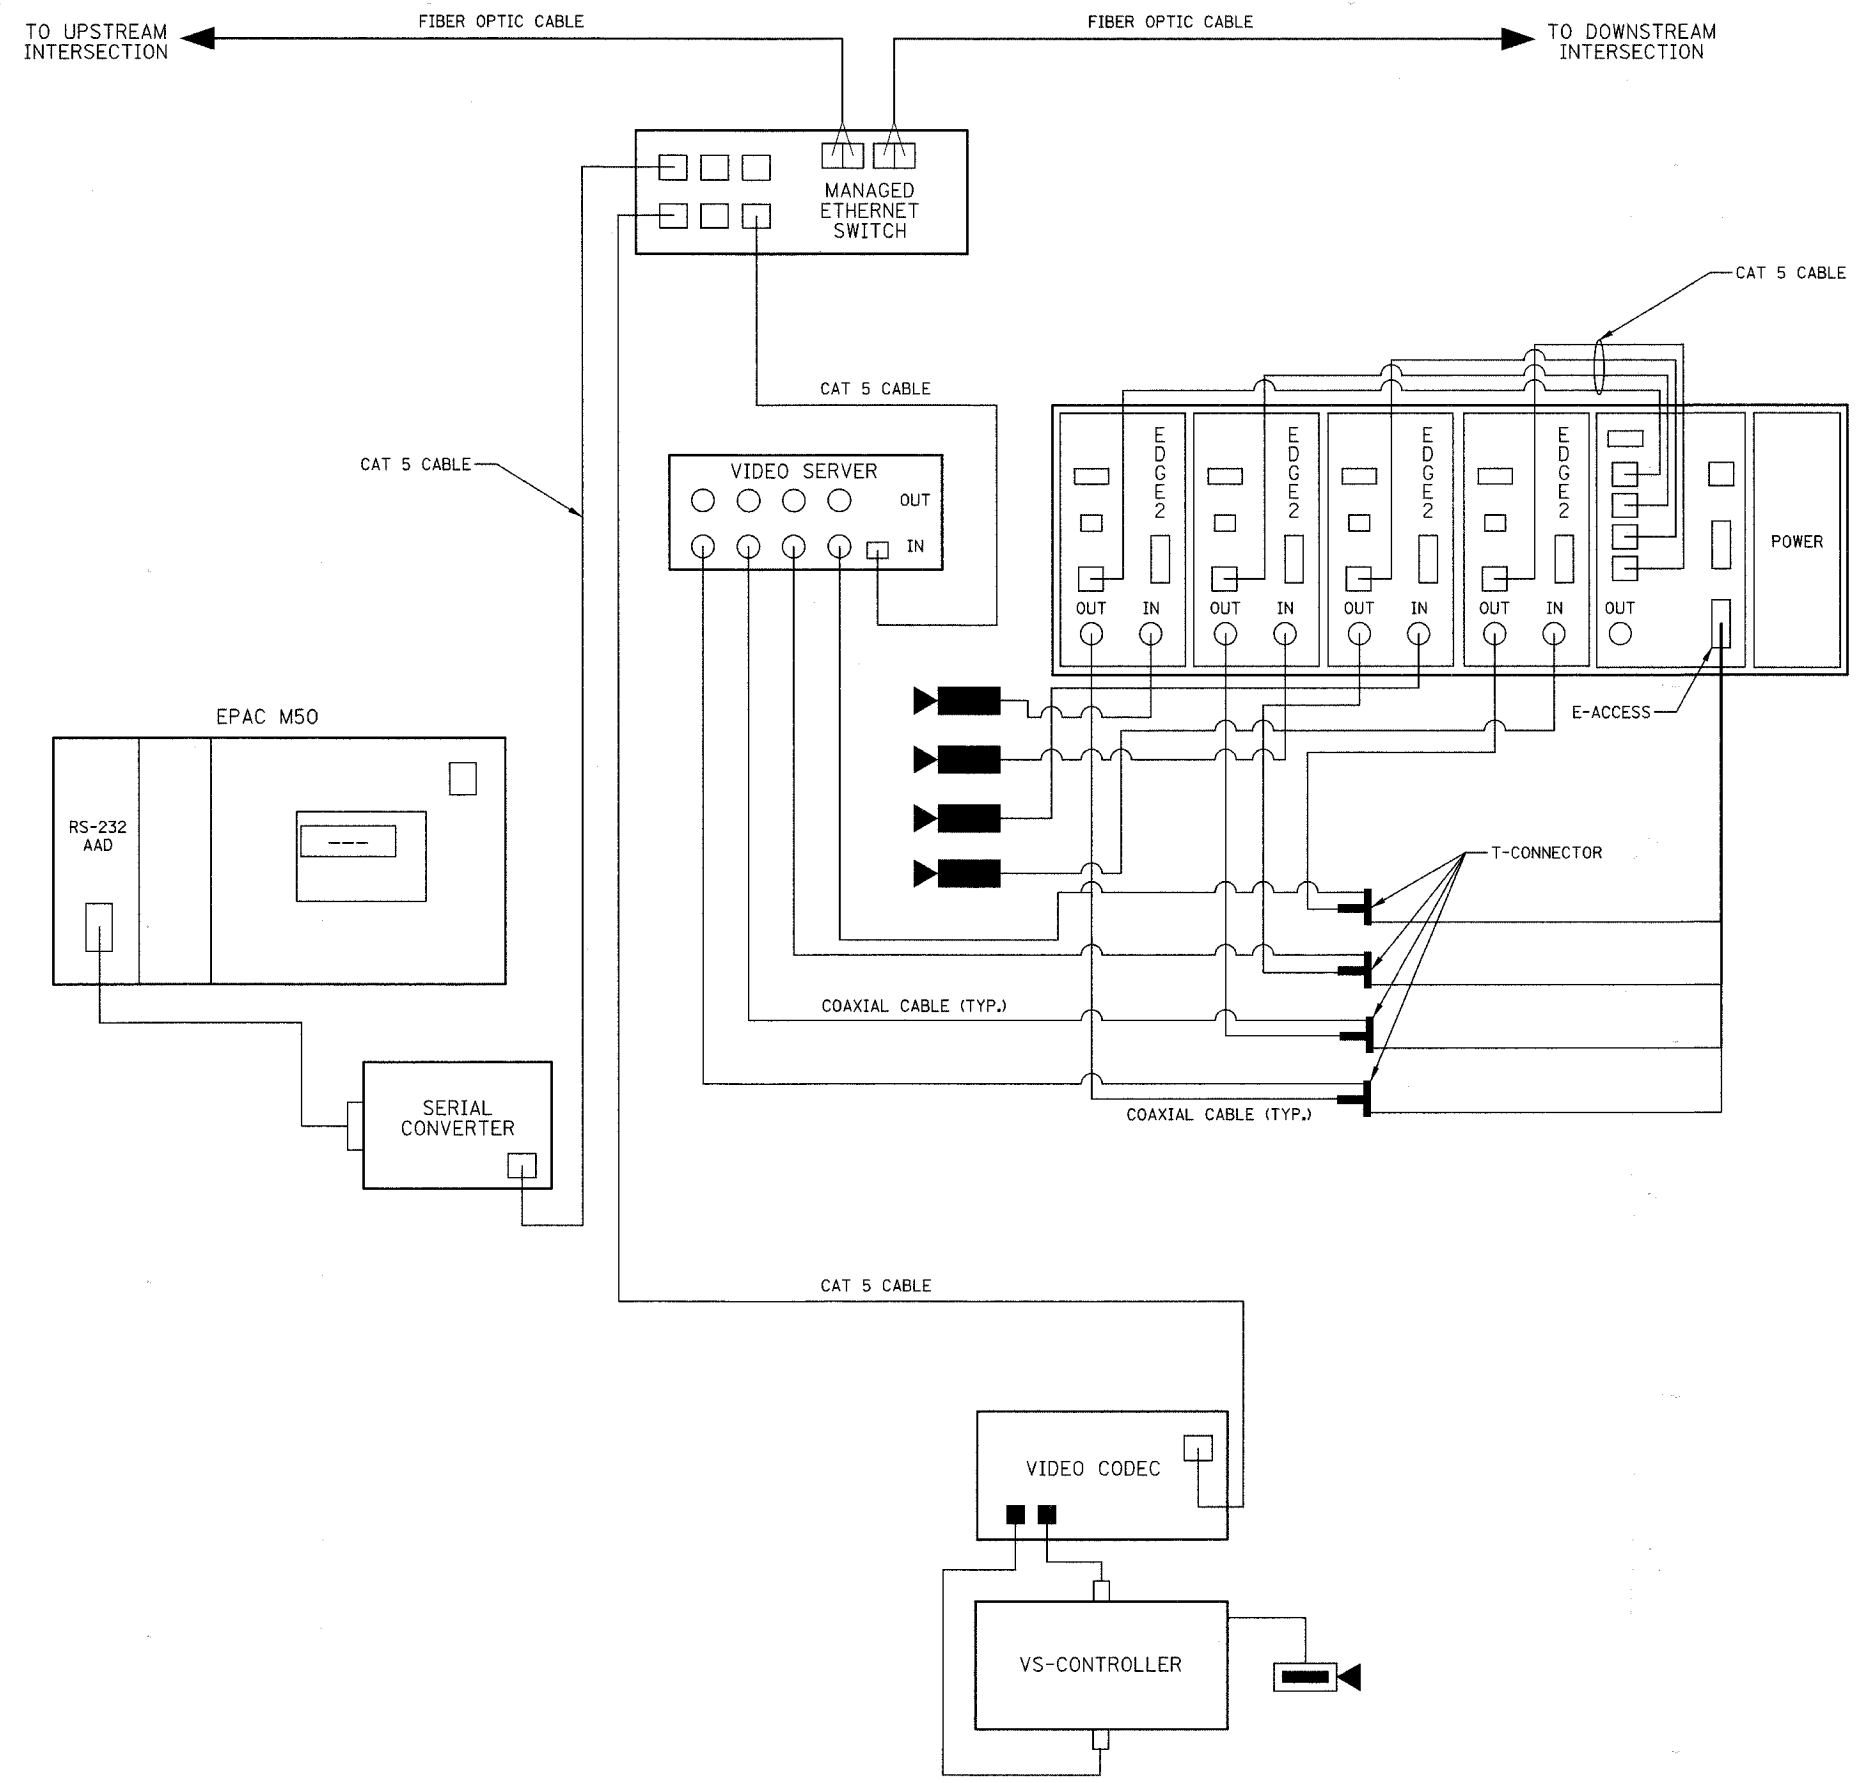

VIDEO TRANSMISSION SYSTEM
TYPICAL INSTALLATION
(NOT TO SCALE)

REVISIONS		KANE COUNTY DIVISION OF TRANSPORTATION
NAME	DATE	
		VIDEO TRANSMISSION SYSTEM SCHEMATIC FABYAN PARKWAY SYSTEM

SCALE: NOT TO SCALE
DATE: 12/14/2007

DRAWN BY: CEC
DESIGNED BY: BRD/JSH
CHECKED BY: JJE