


FILE NO.	SECTION	COUNTY	TOTAL SHEETS	SHEET NO.
1380	00-00084-00-PV	DUPAGE	93	11
STA.	TO STA.		SURFACE TRANSPORTATION FUNDING	

CONTRACT NUMBER 83993

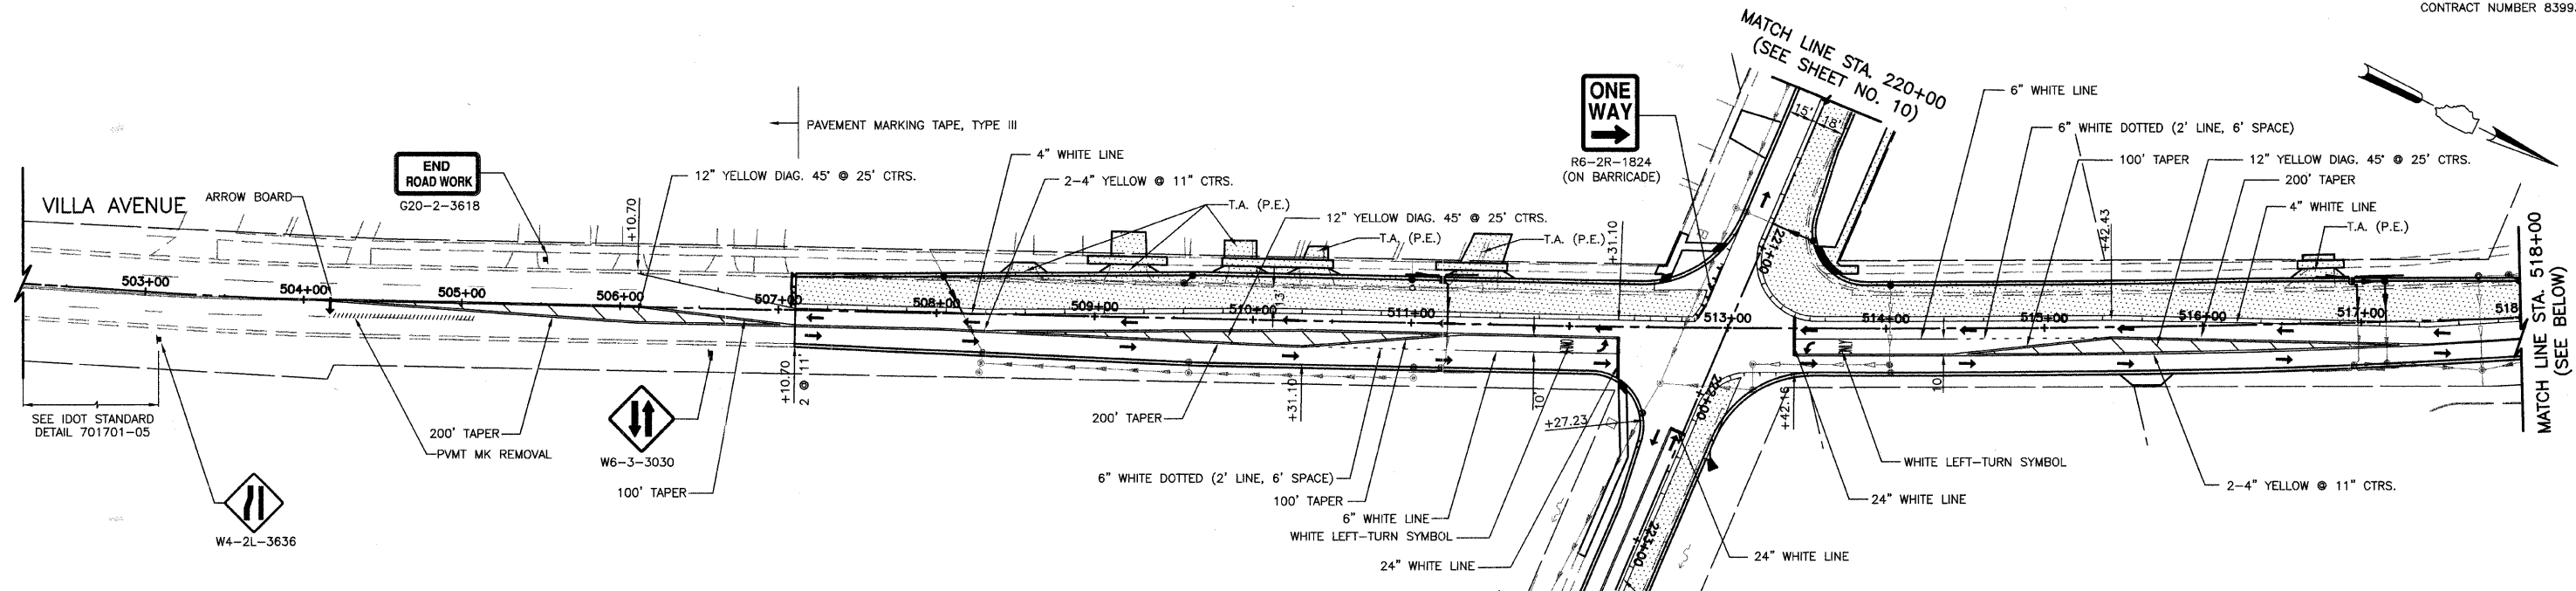


LEGEND

- PERMANENT PAVING DURING PHASE 2
- STORM SEWER INSTALLED DURING PHASE 2
- EXISTING STORM SEWER AT BEGINNING OF PHASE 2
- DIRECTION OF SINGLE LANE OF THRU TRAFFIC DURING PHASE 2
- TYPE I OR II BARRICADES (OR DRUMS) WITH MONO-DIRECTIONAL STEADY-BURN LIGHTS @ 50' CTRS. (25' SPACING IN TAPERS, 10' SPACING IN CORNER RADII)
- TYPE I OR II BARRICADES (OR DRUMS) WITH MONO-DIRECTIONAL STEADY-BURN LIGHTS & DIRECTION INDICATOR PANELS @ 25' CTRS.
- TYPE III BARRICADE WITH FLASHING LIGHTS
- TEMPORARY TRAFFIC SIGN ON PERMANENT SUPPORT
- T.A. (P.E.) TEMPORARY ACCESS (PRIVATE ENTRANCE)
- T.A. (C.E.) TEMPORARY ACCESS (COMMERCIAL ENTRANCE)

NOTE

- SEE SHEET 13 FOR TYPICAL SECTIONS & CONSTRUCTION SEQUENCE.
- TEMPORARY TRAFFIC SIGNS SHALL BE PLACED 3.5 FEET FROM THE BACK OF CURB OR EDGE OR THRU LANE.
- SEE SHEET 14 FOR DETOUR ROUTE AND ADVANCE CONSTRUCTION SIGNING.
- ALL PROPOSED PAVEMENT MARKINGS ON THIS SHEET SHALL BE "TEMPORARY PAINT PAVEMENT MARKINGS" IN ACCORDANCE WITH ARTICLE 703.05 OF THE "STANDARD SPECIFICATIONS", EXCEPT AS SHOWN.
- REFERENCE IDOT STANDARDS FOR TAPERS.
- RAISED RELECTIVE PAVEMENT MARKERS WHICH CONFLICT WITH PHASE 2 TRAFFIC SHALL BE REMOVED.

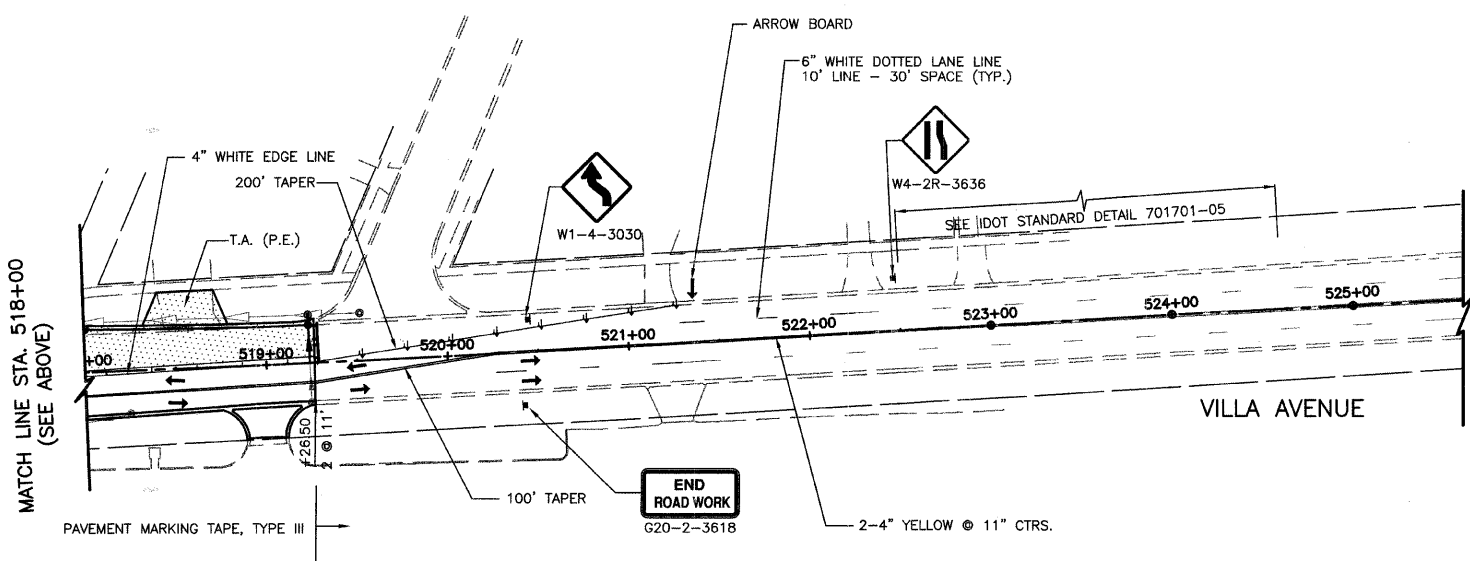

REVISIONS	
NAME	DATE

VILLAGE OF ADDISON

STAGES OF CONSTRUCTION PHASE 2

FULLERTON AVENUE/VILLA AVENUE

STA. 220+00 TO 225+42/
507+10.7 TO 519+26.5

SCALE IN FEET

DATE: 11/26/2007
DESIGNED BY: RTM
TECHNICIAN: JRR
CHECKED BY: JRV