
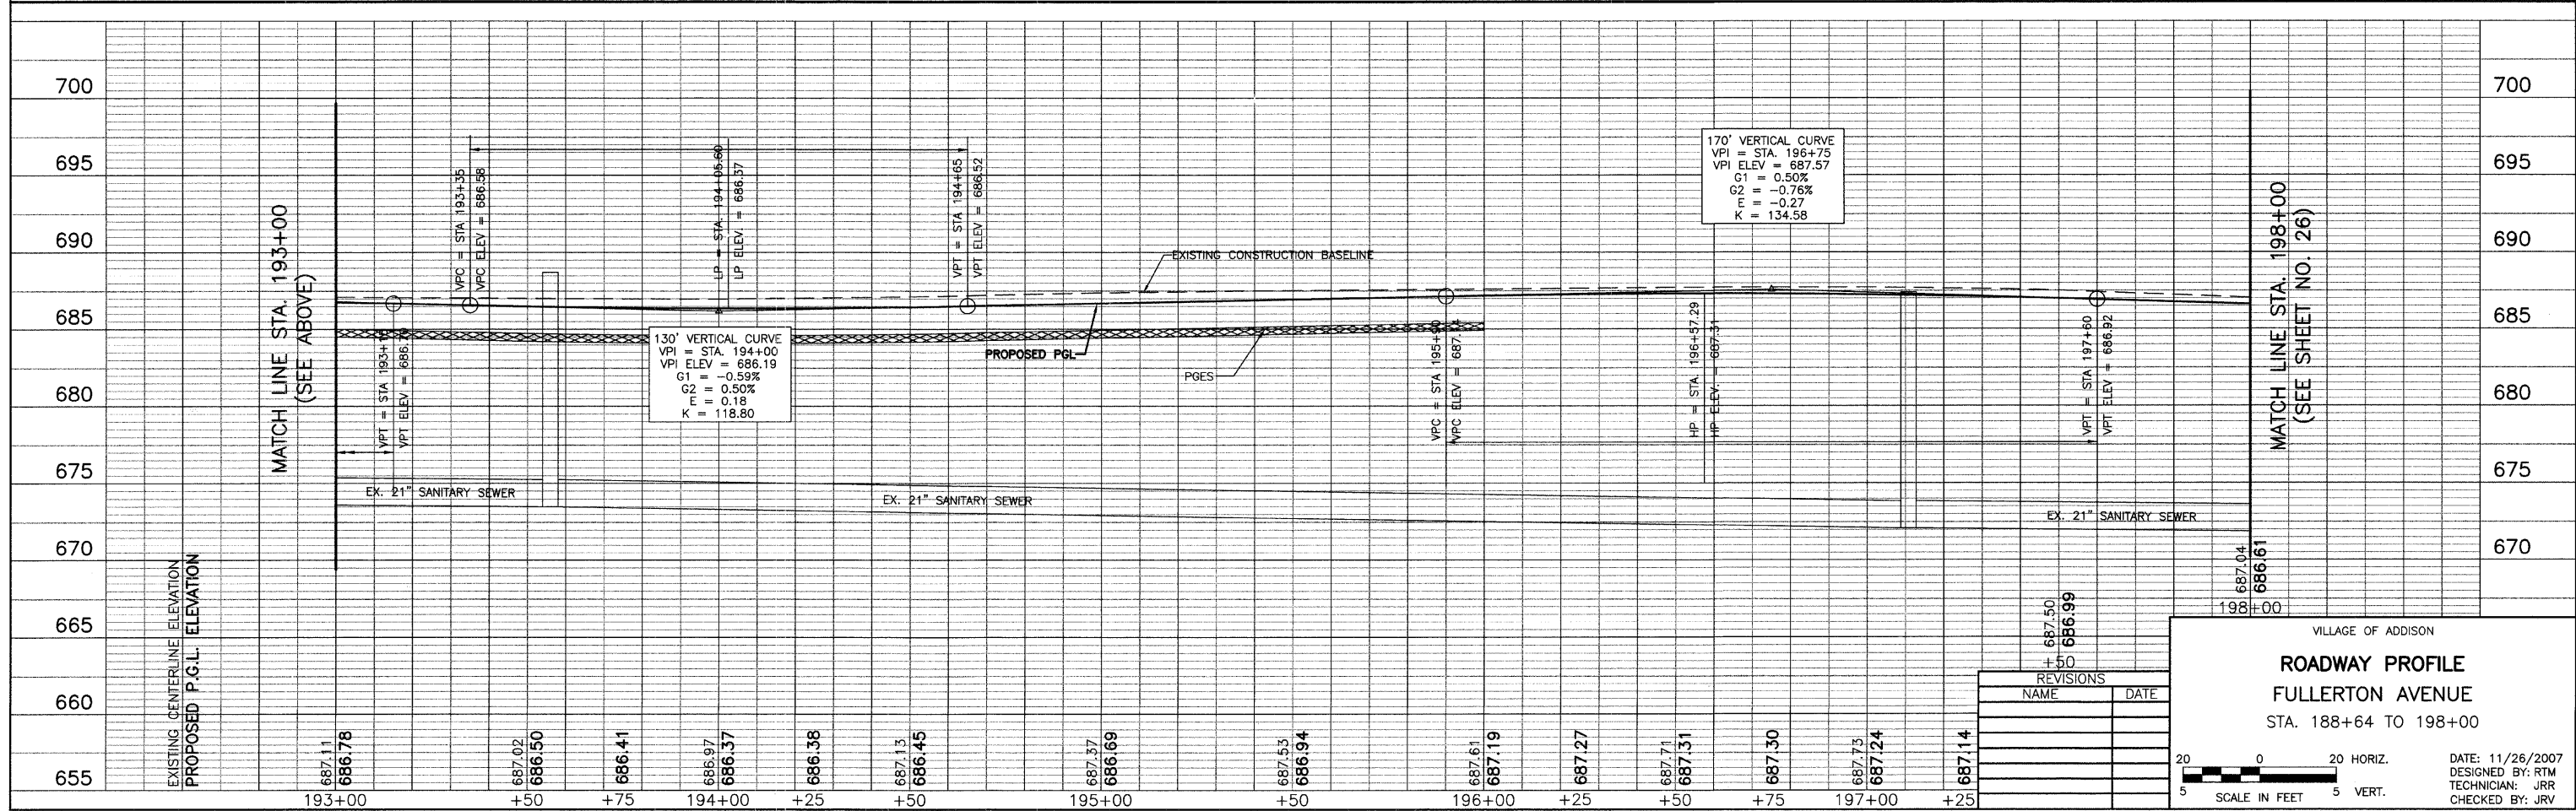


SECTION	COUNTY	TOTAL SHEETS	SHEET NO.
1380 00-0084-00-PV	DUPAGE	94	25
STA. 188+64	TO STA. 198+00	SURFACE TRANSPORTATION FUNDING	

CONTRACT NUMBER 83993

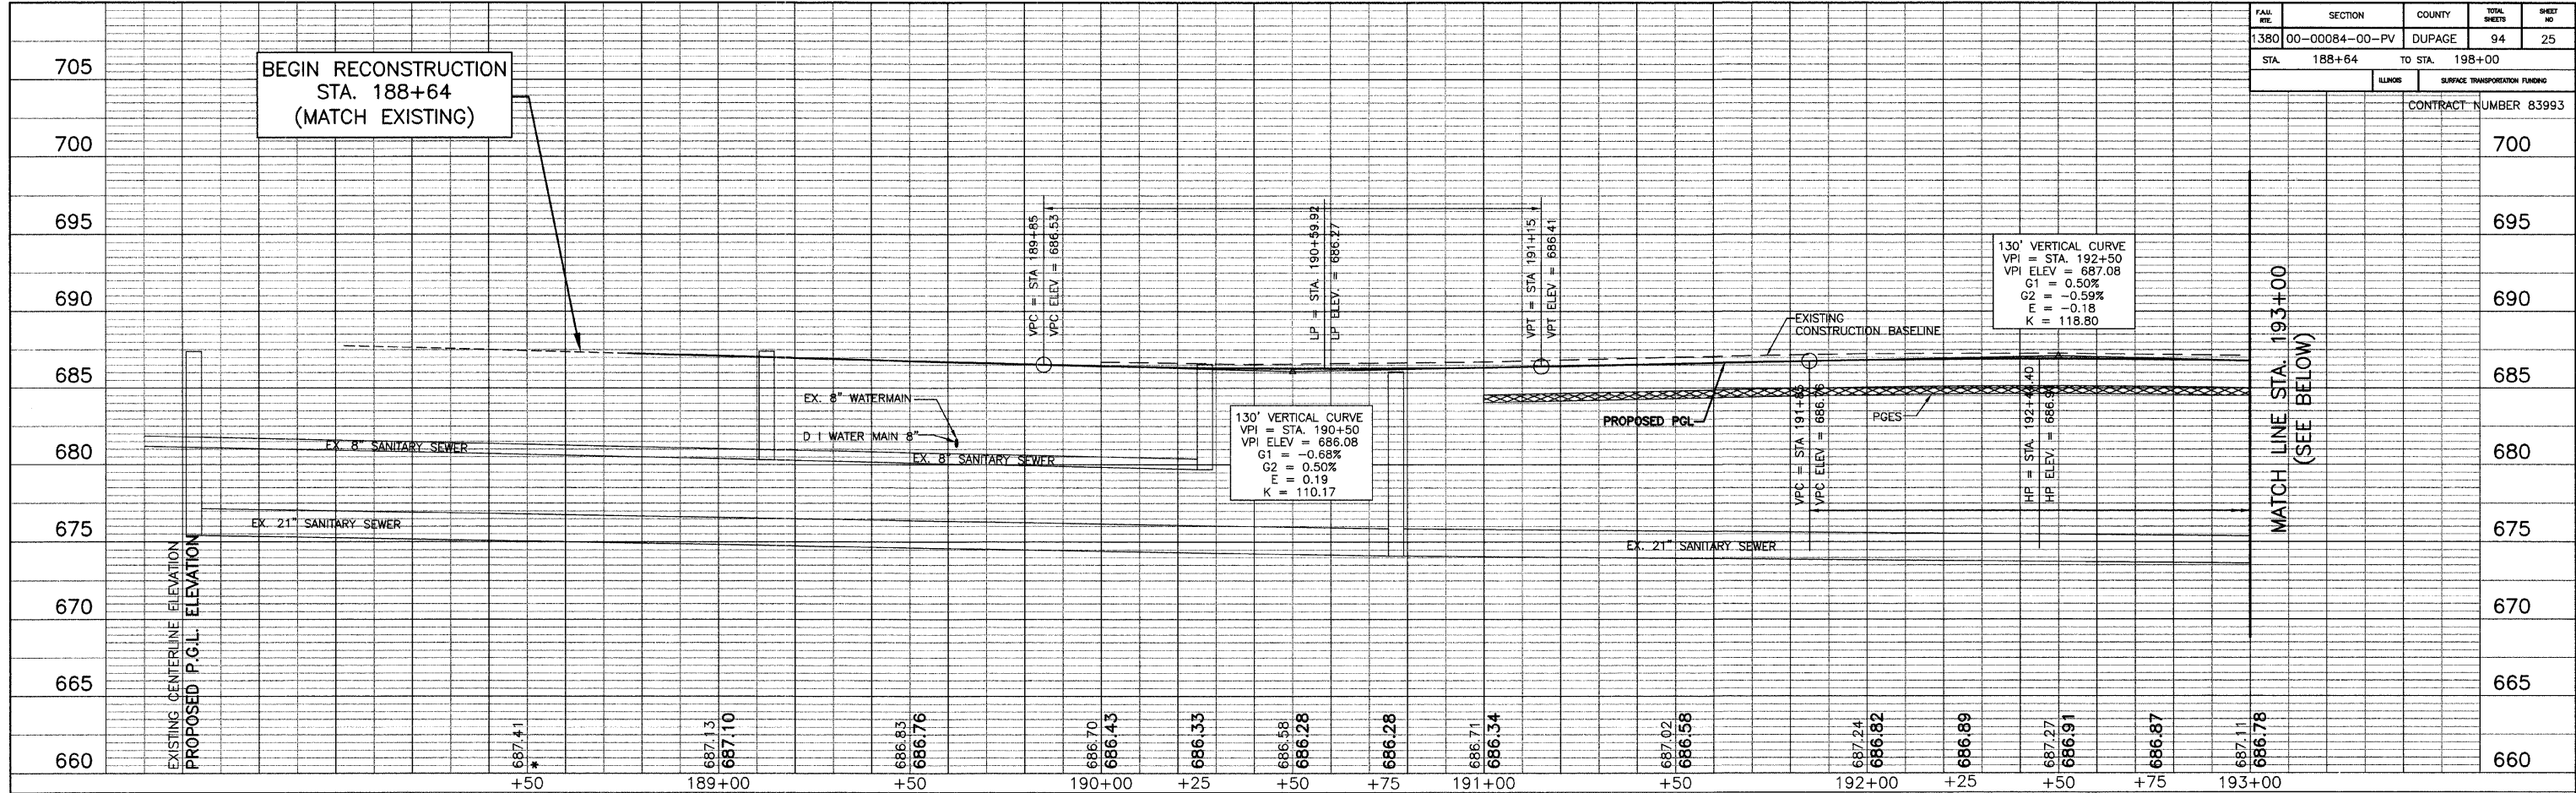

REVISIONS	
NAME	DATE

VILLAGE OF ADDISON

**ROADWAY PROFILE**  
**FULLERTON AVENUE**  
 STA. 188+64 TO 198+00

DATE: 11/26/2007  
 DESIGNED BY: RTM  
 TECHNICIAN: JRR  
 CHECKED BY: JRV

20 0 20 HORIZ.  
 5 5 VERT.  
 SCALE IN FEET