
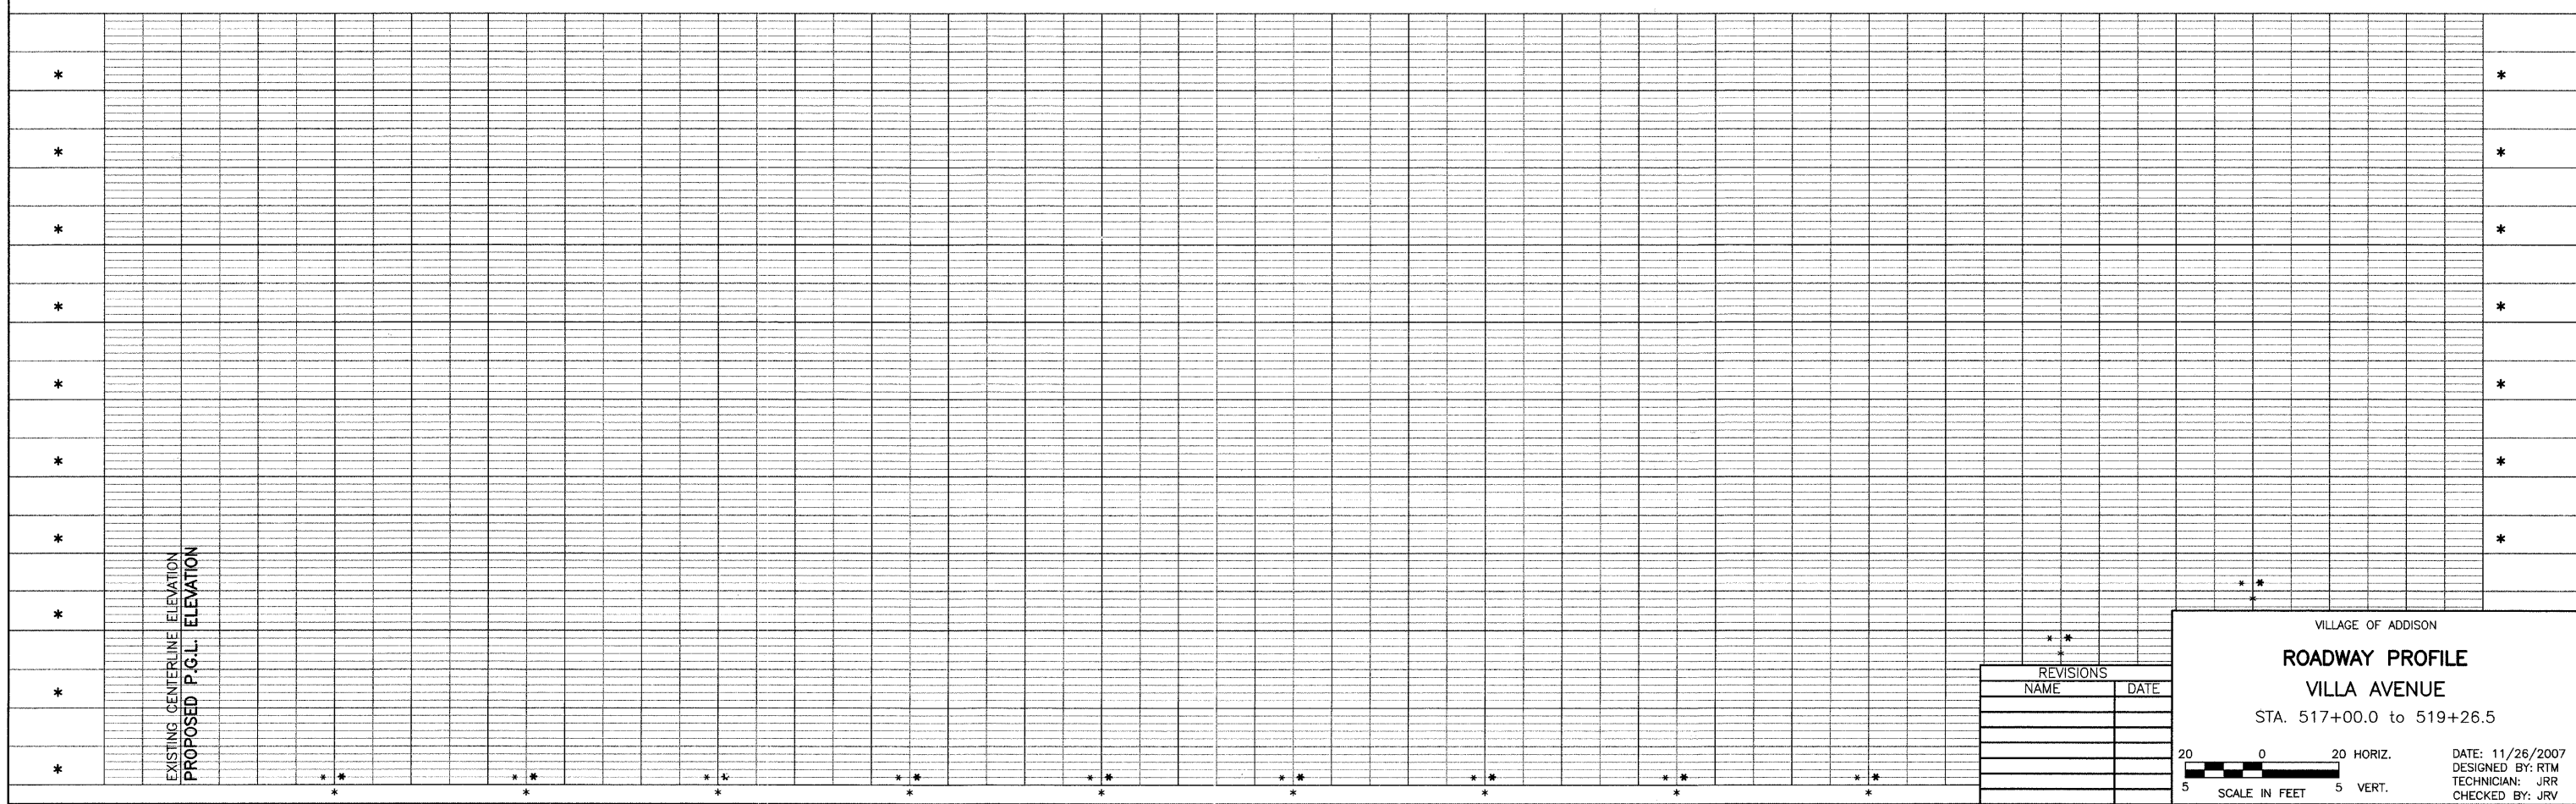


FILE NO.	SECTION	COUNTY	TOTAL SHEETS	SHEET NO.
1380	00-00084-00-PV	DUPAGE	93	30
STA.	FIRST STA.	TO STA.	SECOND STA.	
LINKS		SURFACE TRANSPORTATION FUNDING		
		CONTRACT NUMBER 83993		

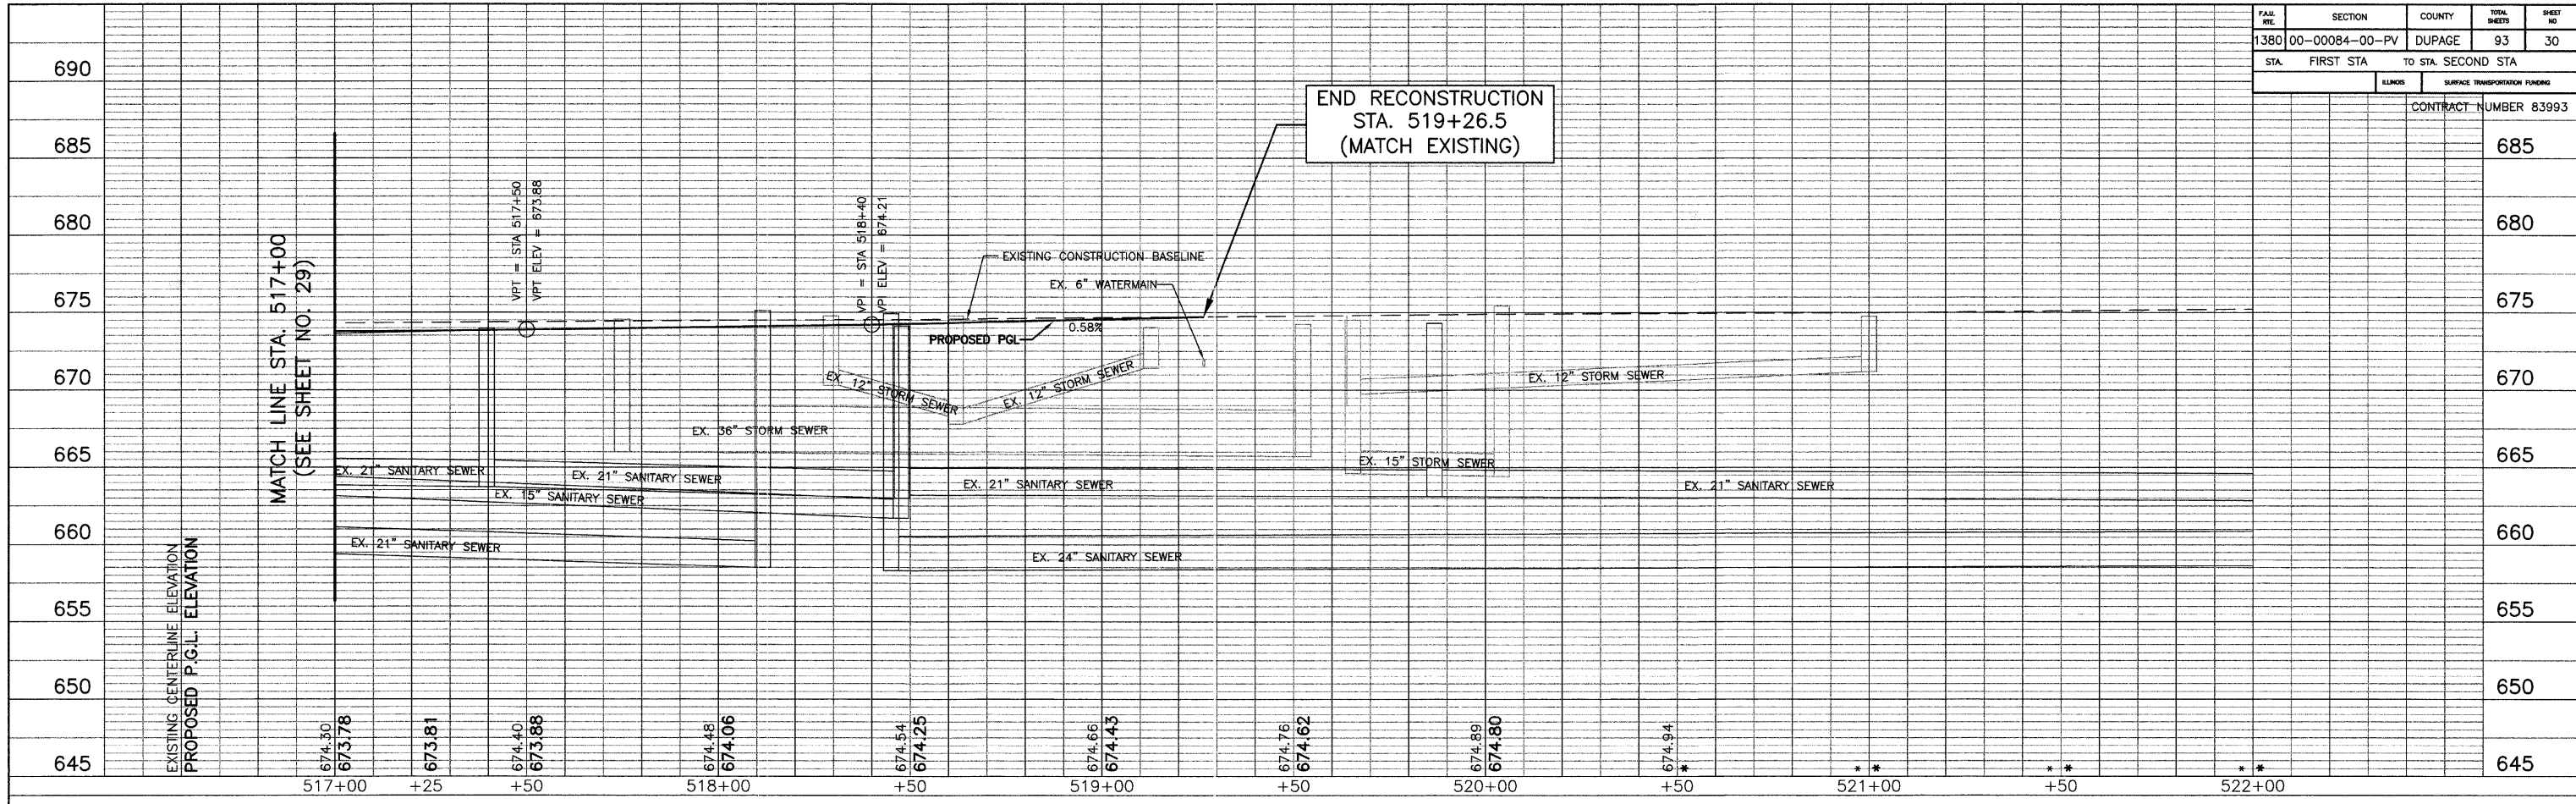

VILLAGE OF ADDISON
ROADWAY PROFILE
VILLA AVENUE
 STA. 517+00.0 to 519+26.5

REVISIONS	
NAME	DATE

20 0 20 HORIZ.
 5 5 VERT.
 SCALE IN FEET

DATE: 11/26/2007
 DESIGNED BY: RTM
 TECHNICIAN: JRR
 CHECKED BY: JRV