



FILE NO.	SECTION	COUNTY	TOTAL SHEETS	SHEET NO.
1380	00-00084-00-PV	DUPAGE	93	34
STA. 188+64		TO STA. 215+00		
CONTRACT NUMBER 83993				

BEGIN RECONSTRUCTION  
STA. 188+64

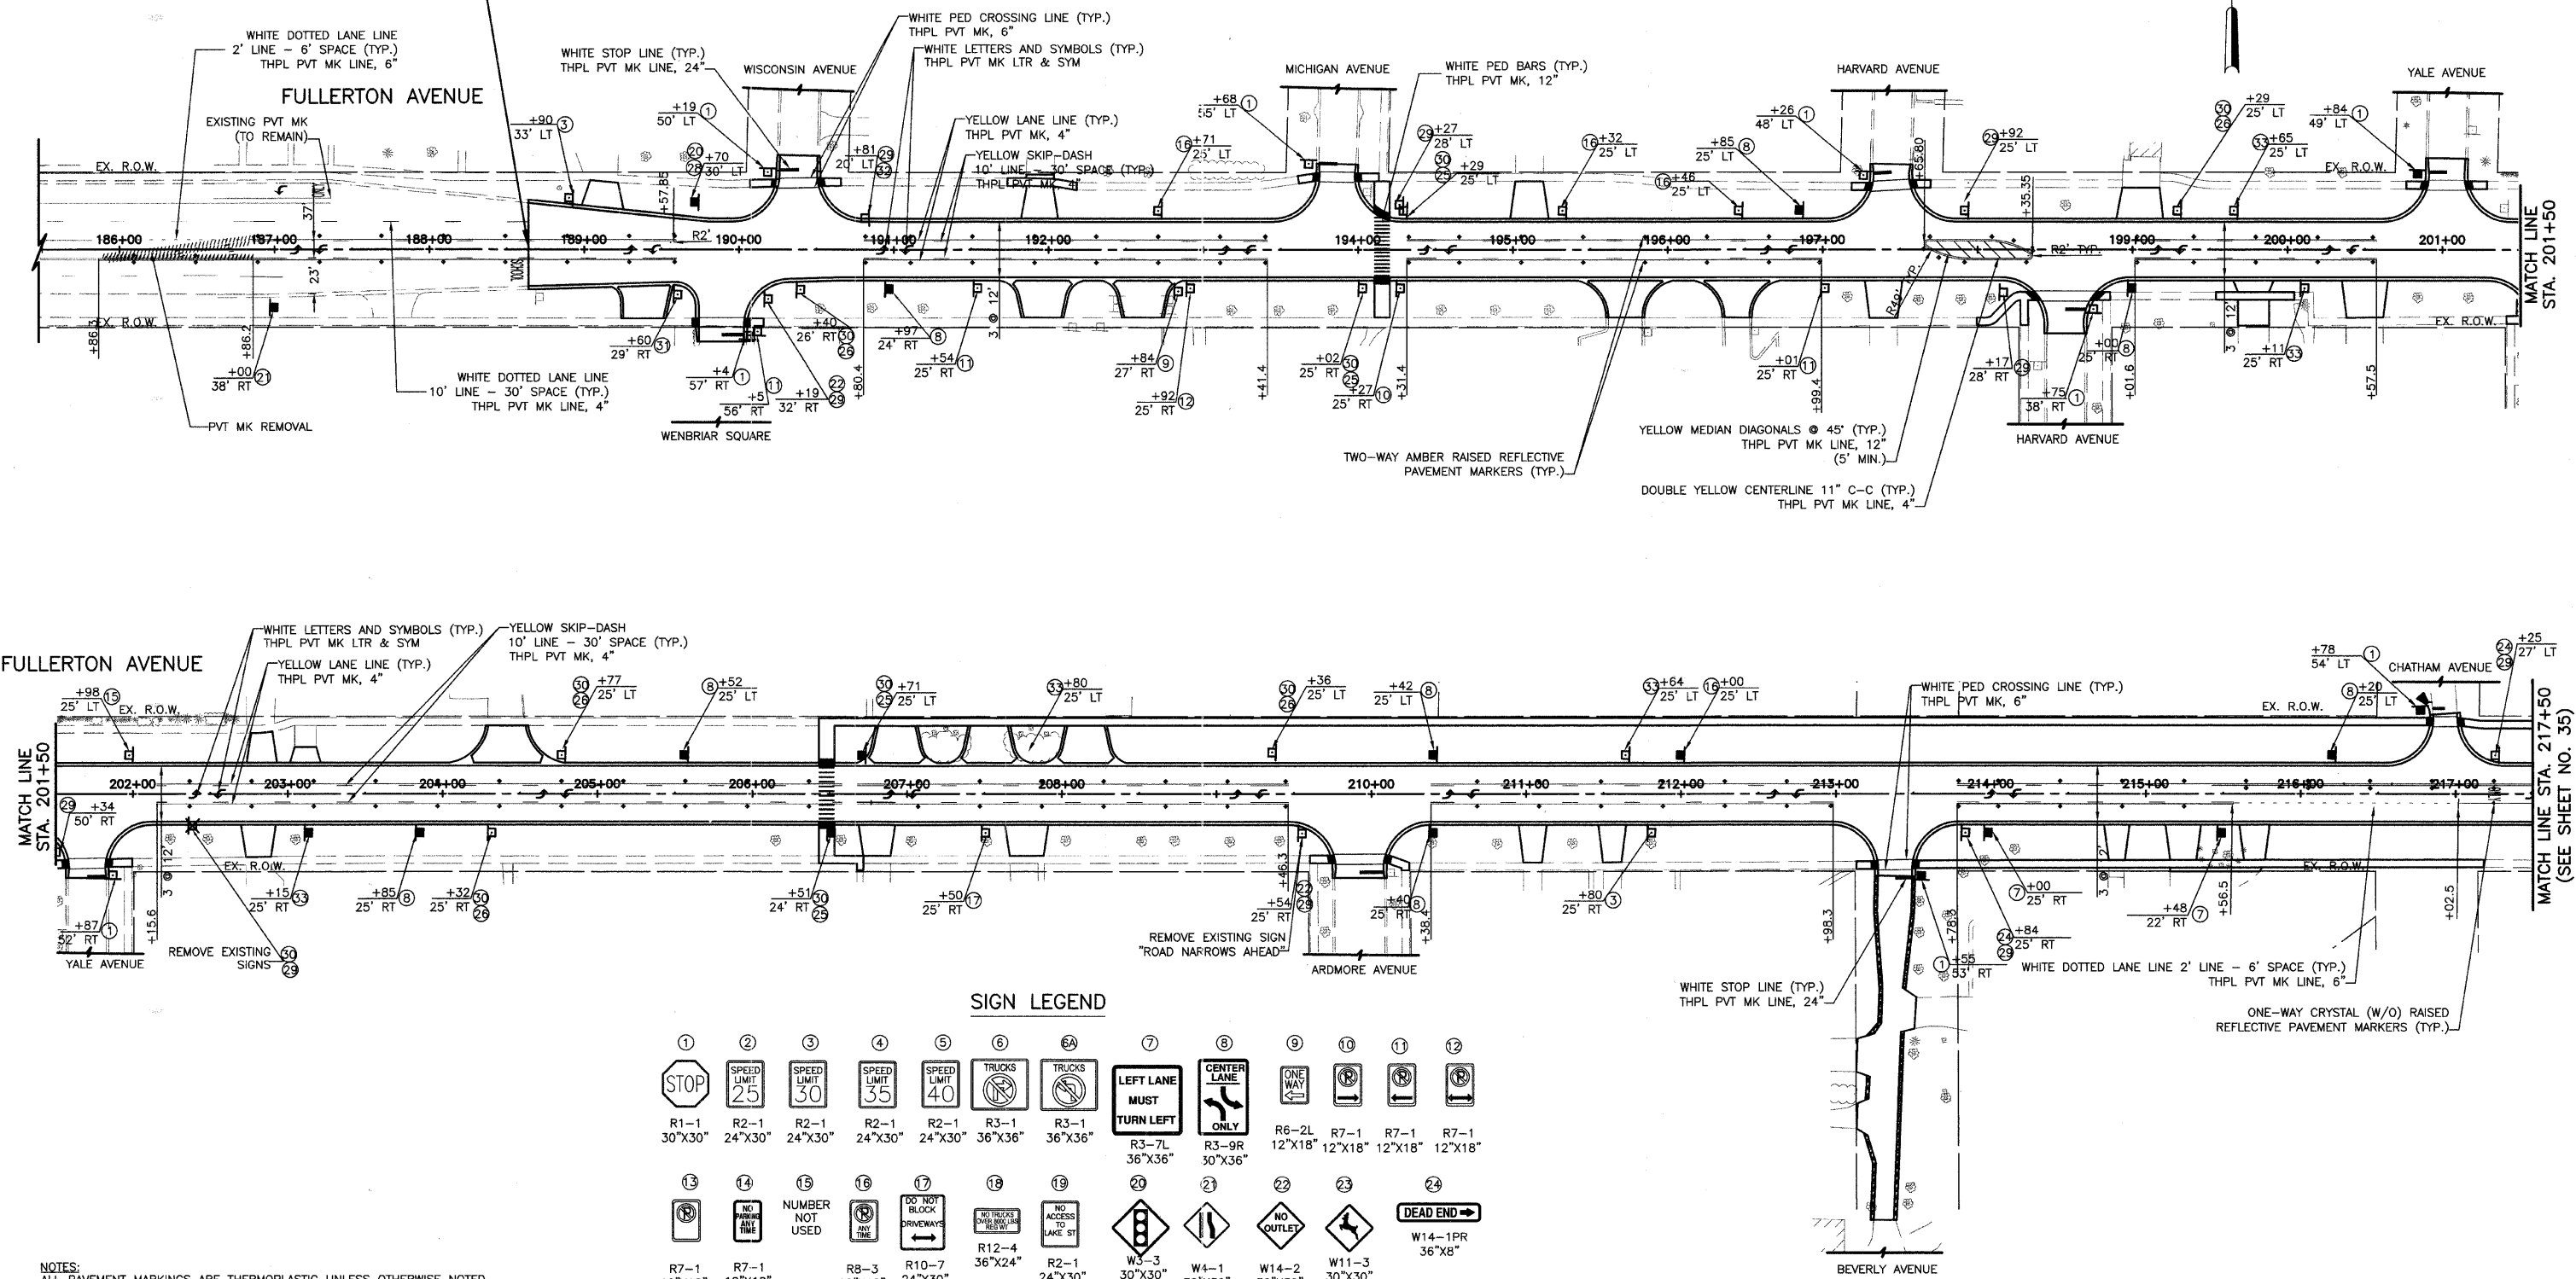

**SIGN LEGEND**

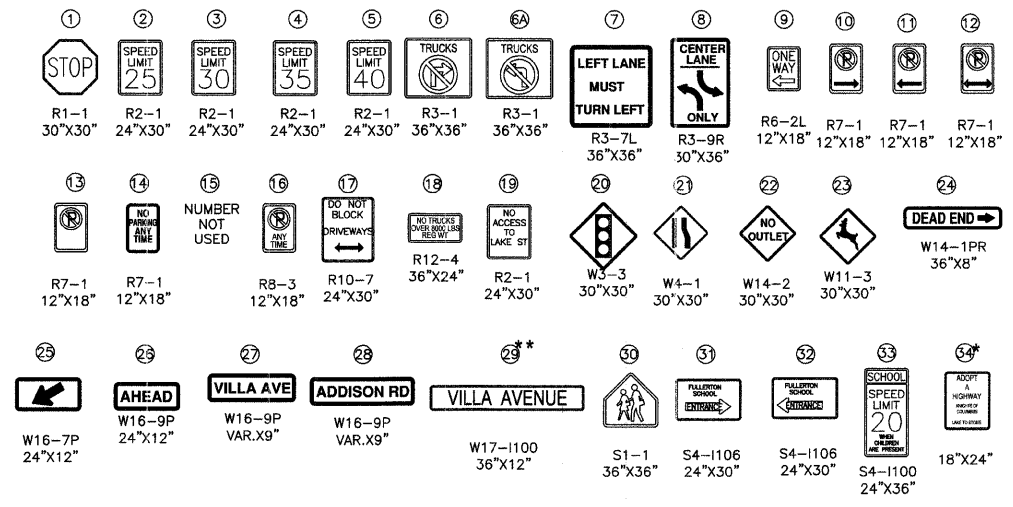

**PLAN LEGEND**

- EXISTING SIGN (TO REMAIN)
- EXISTING SIGN (RELOCATED)
- PROPOSED SIGN
- PROPOSED TWO-WAY AMBER RAISED REFLECTIVE PAVEMENT MARKERS
- ONE-WAY CRYSTAL (W/O) RAISED REFLECTIVE PAVEMENT MARKER

**NOTES:**  
ALL PAVEMENT MARKINGS ARE THERMOPLASTIC UNLESS OTHERWISE NOTED.  
\*FULLERTON SCHOOL FIFTH GRADE, VILLA AVE TO ADDISON RD.  
\*\*SIGN TEXT CHANGES DEPENDING ON STREET NAME, ETC.  
ALL EXIST. SIGNS LOCATED ON UTILITY/LIGHT POLES TO REMAIN THAT DO NOT CONFLICT WITH THE IMPROVEMENTS SHALL REMAIN IN PLACE UNLESS OTHERWISE DIRECTED BY THE ENGINEER.  
SEE TYPICAL PAVEMENT MARKINGS DETAIL.

VILLAGE OF ADDISON  
**PAVEMENT MARKING AND SIGNING**  
FULLERTON AVENUE  
STA. 188+64 TO 217+50

REVISIONS	
NAME	DATE
EXISTING SIGN RELOCATED	

50 0 50 HORIZ.  
SCALE IN FEET

DATE: 11/26/2007  
DESIGNED BY: RTM  
TECHNICIAN: JRR  
CHECKED BY: JRV