
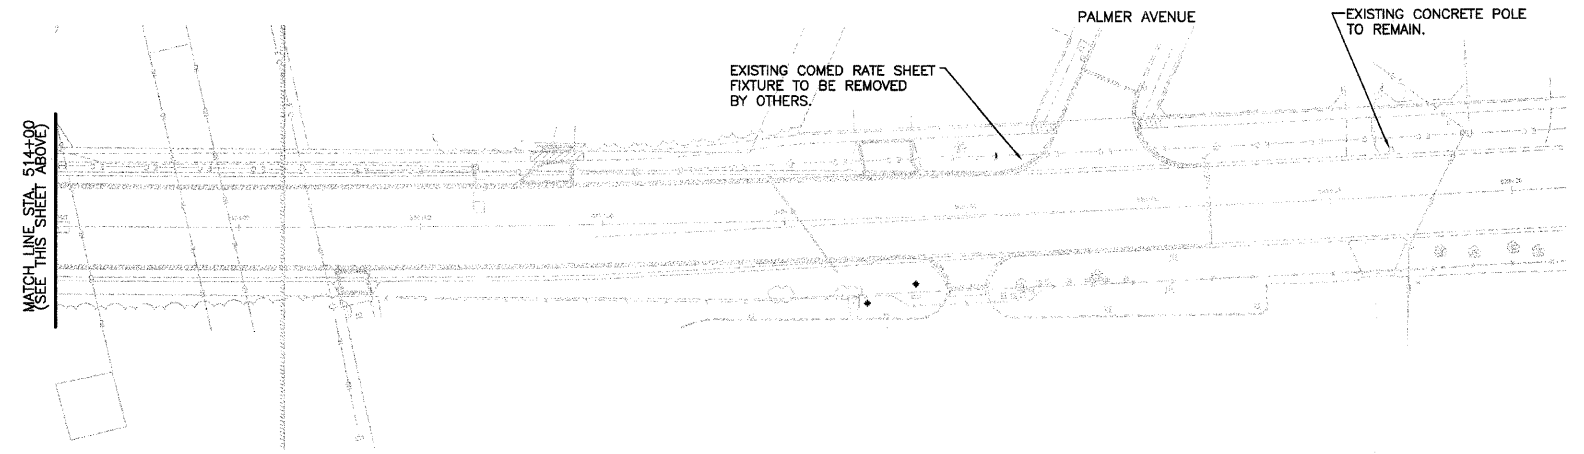


FILE NO.	SECTION	COUNTY	TOTAL SHEETS	SHEET NO.
1380	00-00084-00-PV	DUPAGE	93	51
STA.		TO STA.		
		SURFACE TRANSPORTATION FUNDING		

CONTRACT NUMBER 83993

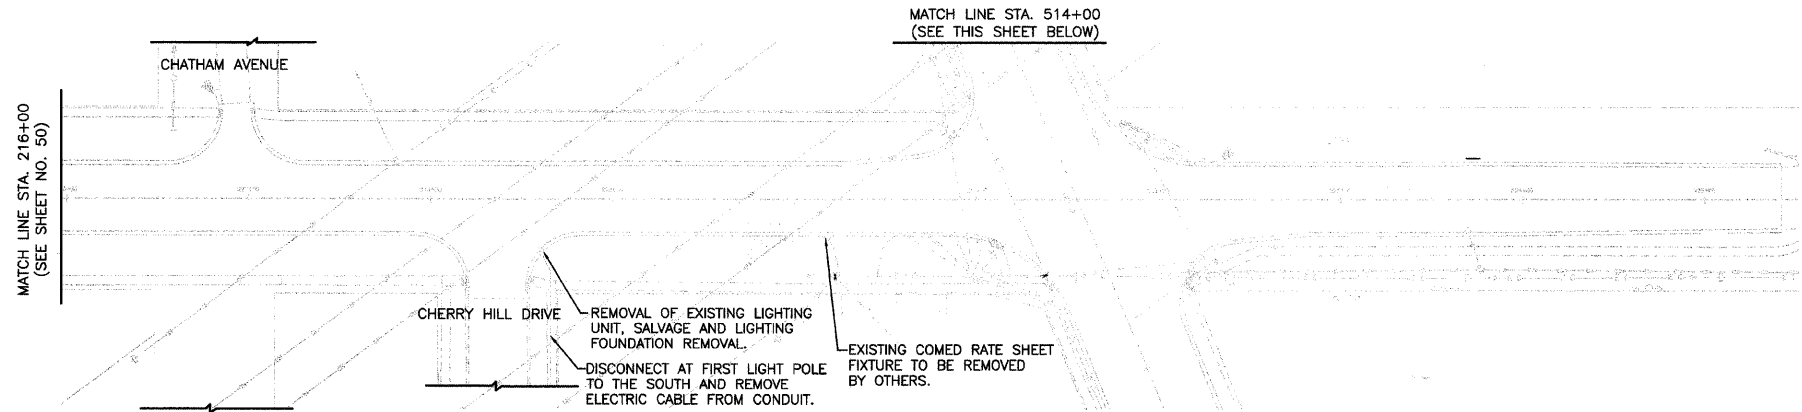

REVISIONS	
NAME	DATE

VILLAGE OF ADDISON
LIGHTING DEMOLITION PLAN
VILLA AVENUE
 STA. 216+00-225+42 & 514+00-522+00

DATE: 9/14/2007
 DESIGNED BY: FEI
 TECHNICIAN: FEI
 CHECKED BY: DEM

50 0 50 HORIZ.
 5 5 VERT.
 SCALE IN FEET