
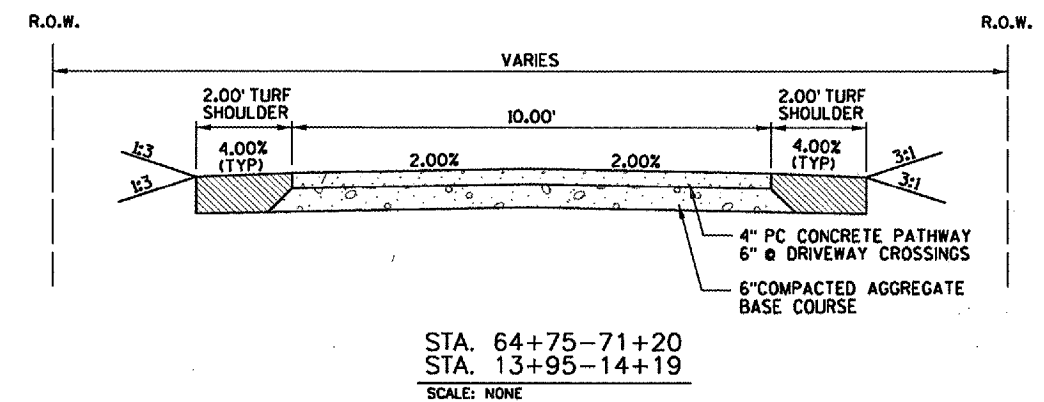
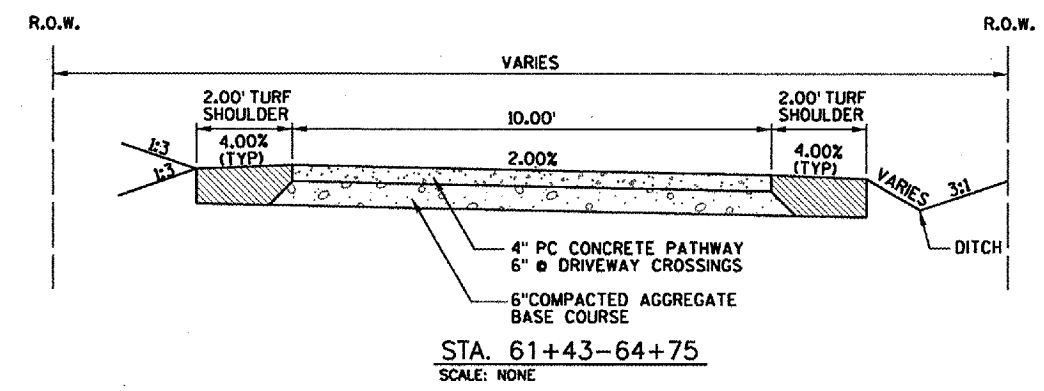
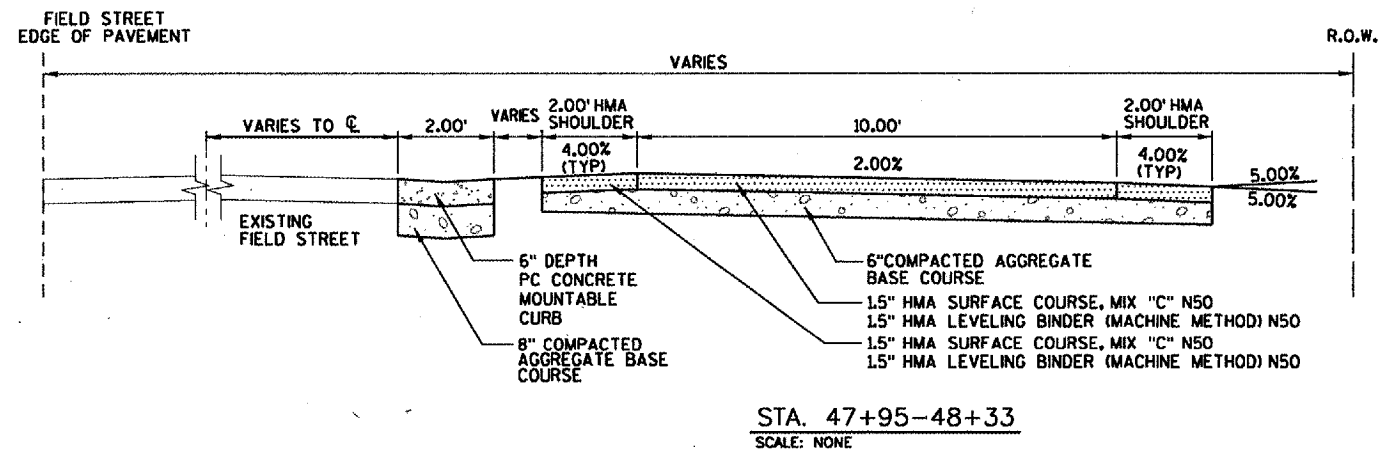
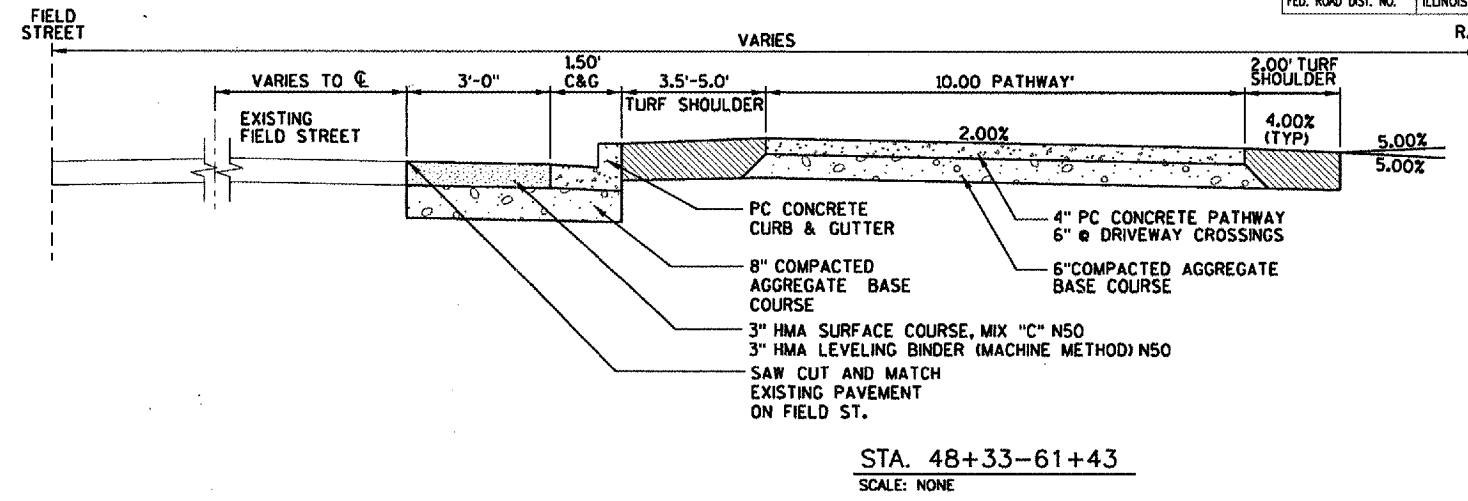


F.A. RTE.	SECTION	COUNTY	TOTAL SHEETS	SHEET NO.
	06-00042-00-BT	JO DAVESS	30	4
STA.		TO STA.		
FED. ROAD DIST. NO.		ILLINOIS FED. AID PROJECT		

85417

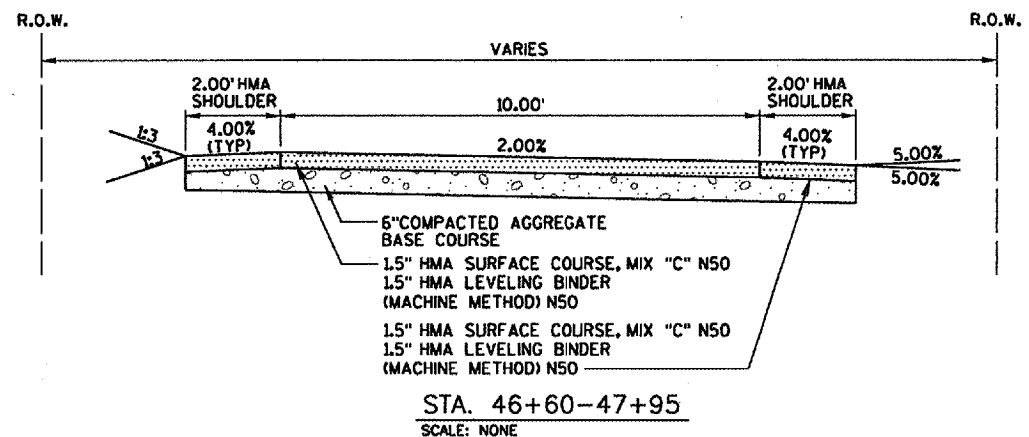

HOT-MIX ASPHALT PAVEMENT CHART

MIXTURE USES (s)	SURFACE & LEVELING BINDER
PG:	PG 58-22
DESIGN AIR VOIDS	3.0 @ N50
MIXTURE COMPOSITION (GRADATION MIXTURE)	IL 9.5 OR 12.5
FRICITION AGGREGATE	C
MIX UNIT WEIGHT	112 LBS/SY/IN

MSA
PROFESSIONAL SERVICES
TRANSPORTATION • MUNICIPAL
DEVELOPMENT • ENVIRONMENTAL

REVISIONS	
NAME	DATE

ILLINOIS DEPARTMENT OF TRANSPORTATION

TYPICAL CROSS SECTIONS

SCALE: VERT. DRAWN BY
HORIZ. CHECKED BY
DATE

SURVEYED CHECKED CHECKED CHECKED
 ALIGNMENT RT. OF WAY CHECKED CHECKED
 PLAN NOTE BOOK NO. NO. NO. NO.
 PROFILE SURVEYED CHECKED CHECKED CHECKED
 CROSS B.M. NOTED STRUCTURE NOTATIONS CIP/NO
 NO. NO. NO. NO. NO. NO.
 12/11/2007 12/11/2007 12/11/2007 12/11/2007
 FILE NAME FILE NAME FILE NAME FILE NAME
 PLOT SCALE PLOT SCALE PLOT SCALE PLOT SCALE