



F.A. RTE.	SECTION	COUNTY	TOTAL SHEETS	SHEET NO.
	06-00042-00-BT	JO DAVIESS	30	9
STA.	TO STA.			
FED. ROAD DIST. NO.	ILLINOIS	FED. AID PROJECT		


85417

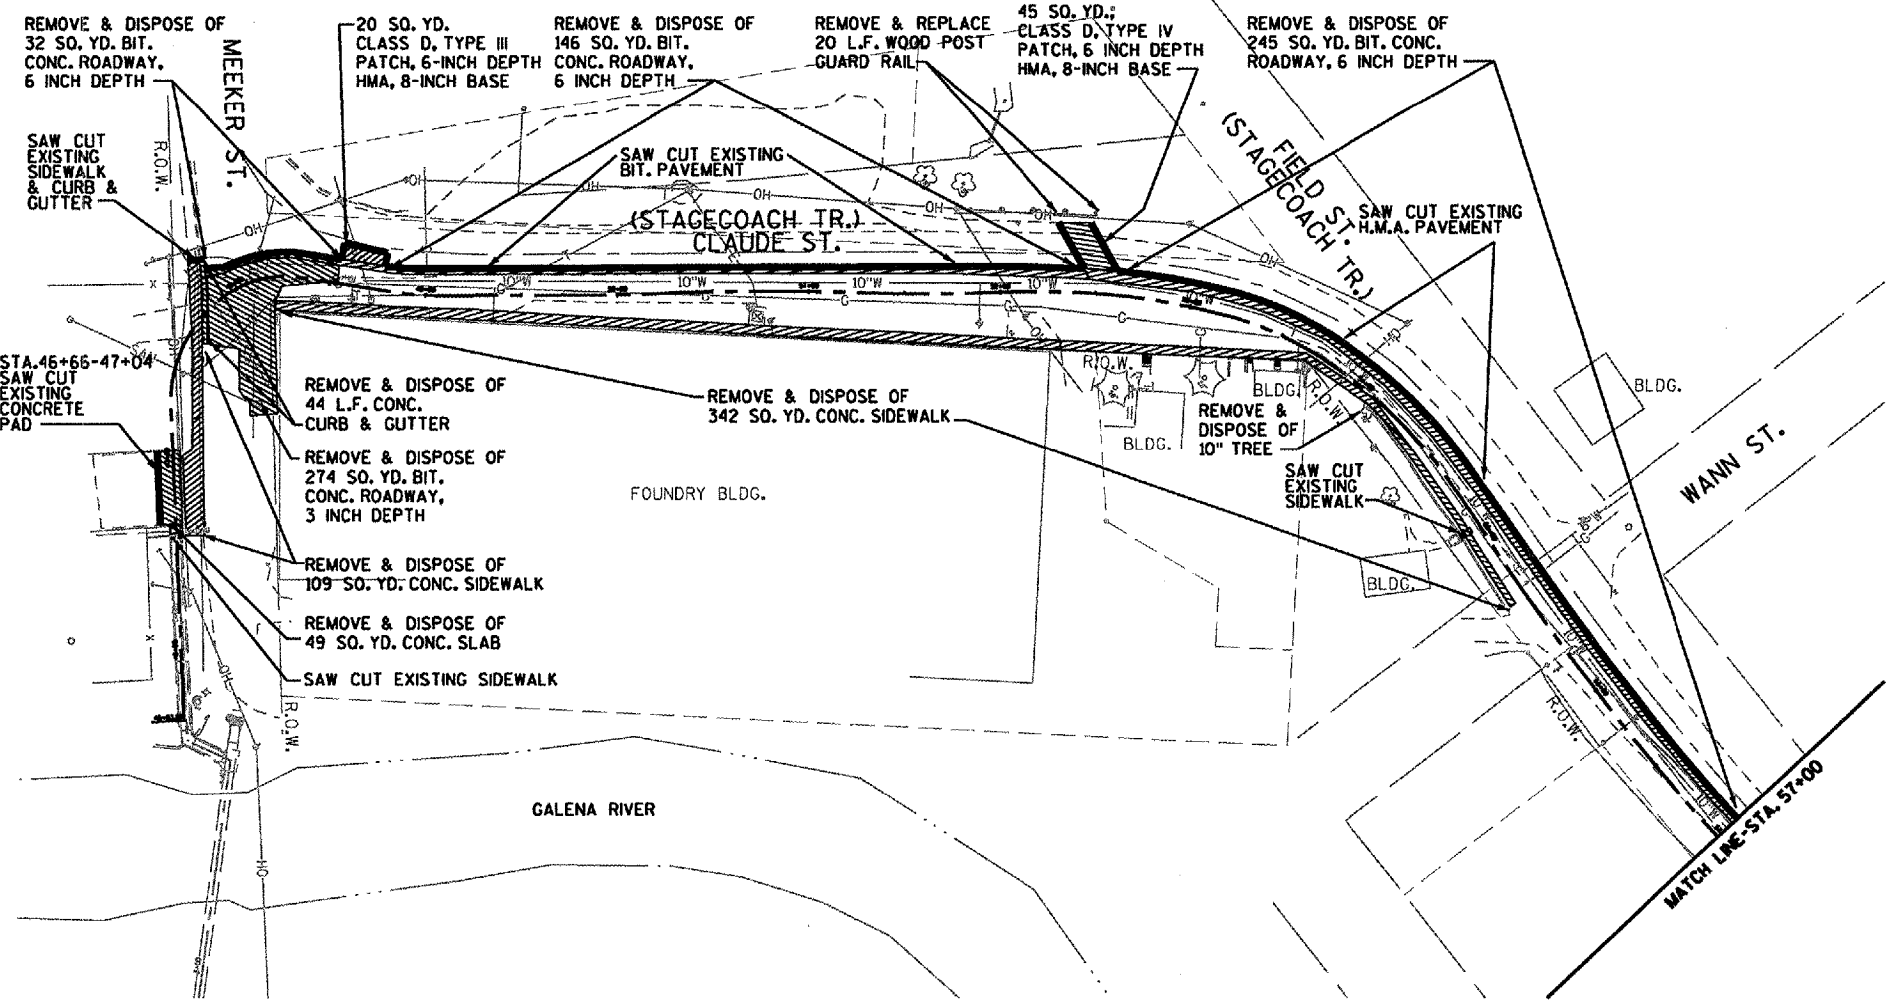

STATION: 46+60 TO 57+00
 SCALE: 1"=50'(22x34)
 SCALE: 1"=100'(11x17)

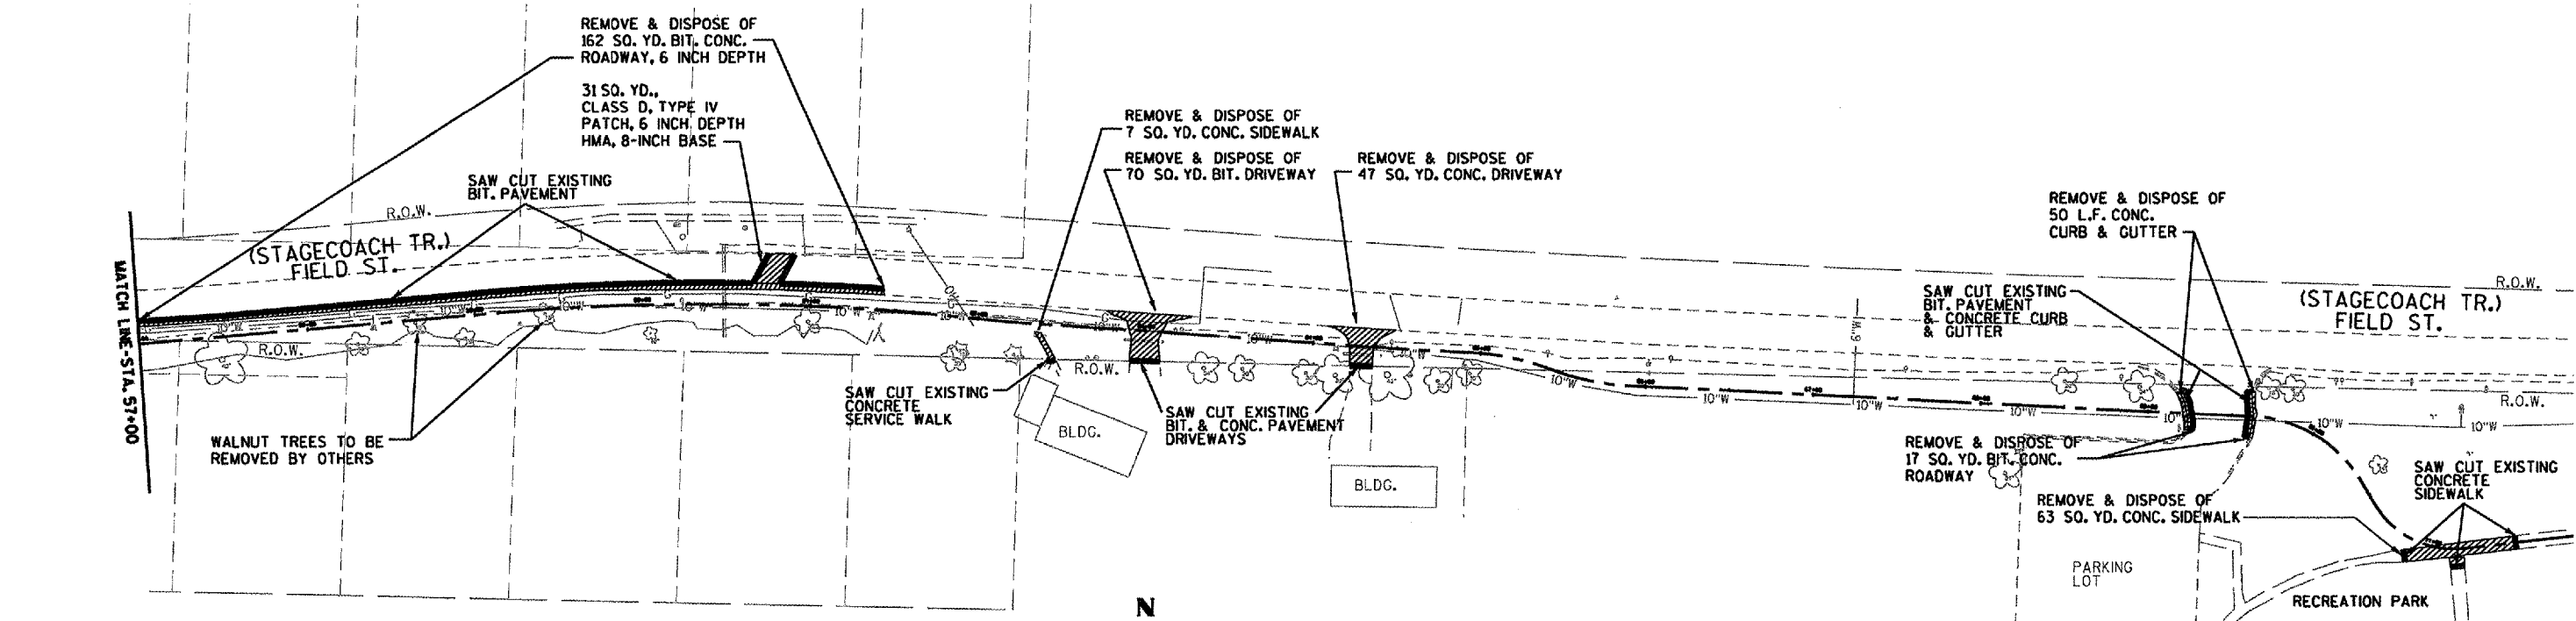

STATION: 57+00 TO 71+50
 SCALE: 1"=50'(22x34)
 SCALE: 1"=100'(11x17)

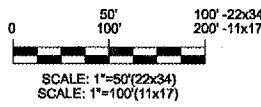

MSA
 PROFESSIONAL SERVICES
 TRANSPORTATION • MUNICIPAL
 DEVELOPMENT • ENVIRONMENTAL

REVISIONS	
NAME	DATE

ILLINOIS DEPARTMENT OF TRANSPORTATION
 DEMOLITION PLAN SHEET
 SCALE: VERT. HORIZ.
 DATE
 DRAWN BY
 CHECKED BY

PLAN
 SURVEYED
 PLOTTED
 CHECKED
 BY
 DATE
 FILE NAME

PROFILE
 SURVEYED
 PLOTTED
 CHECKED
 BY
 DATE
 FILE NAME

DATE
 SCALE