
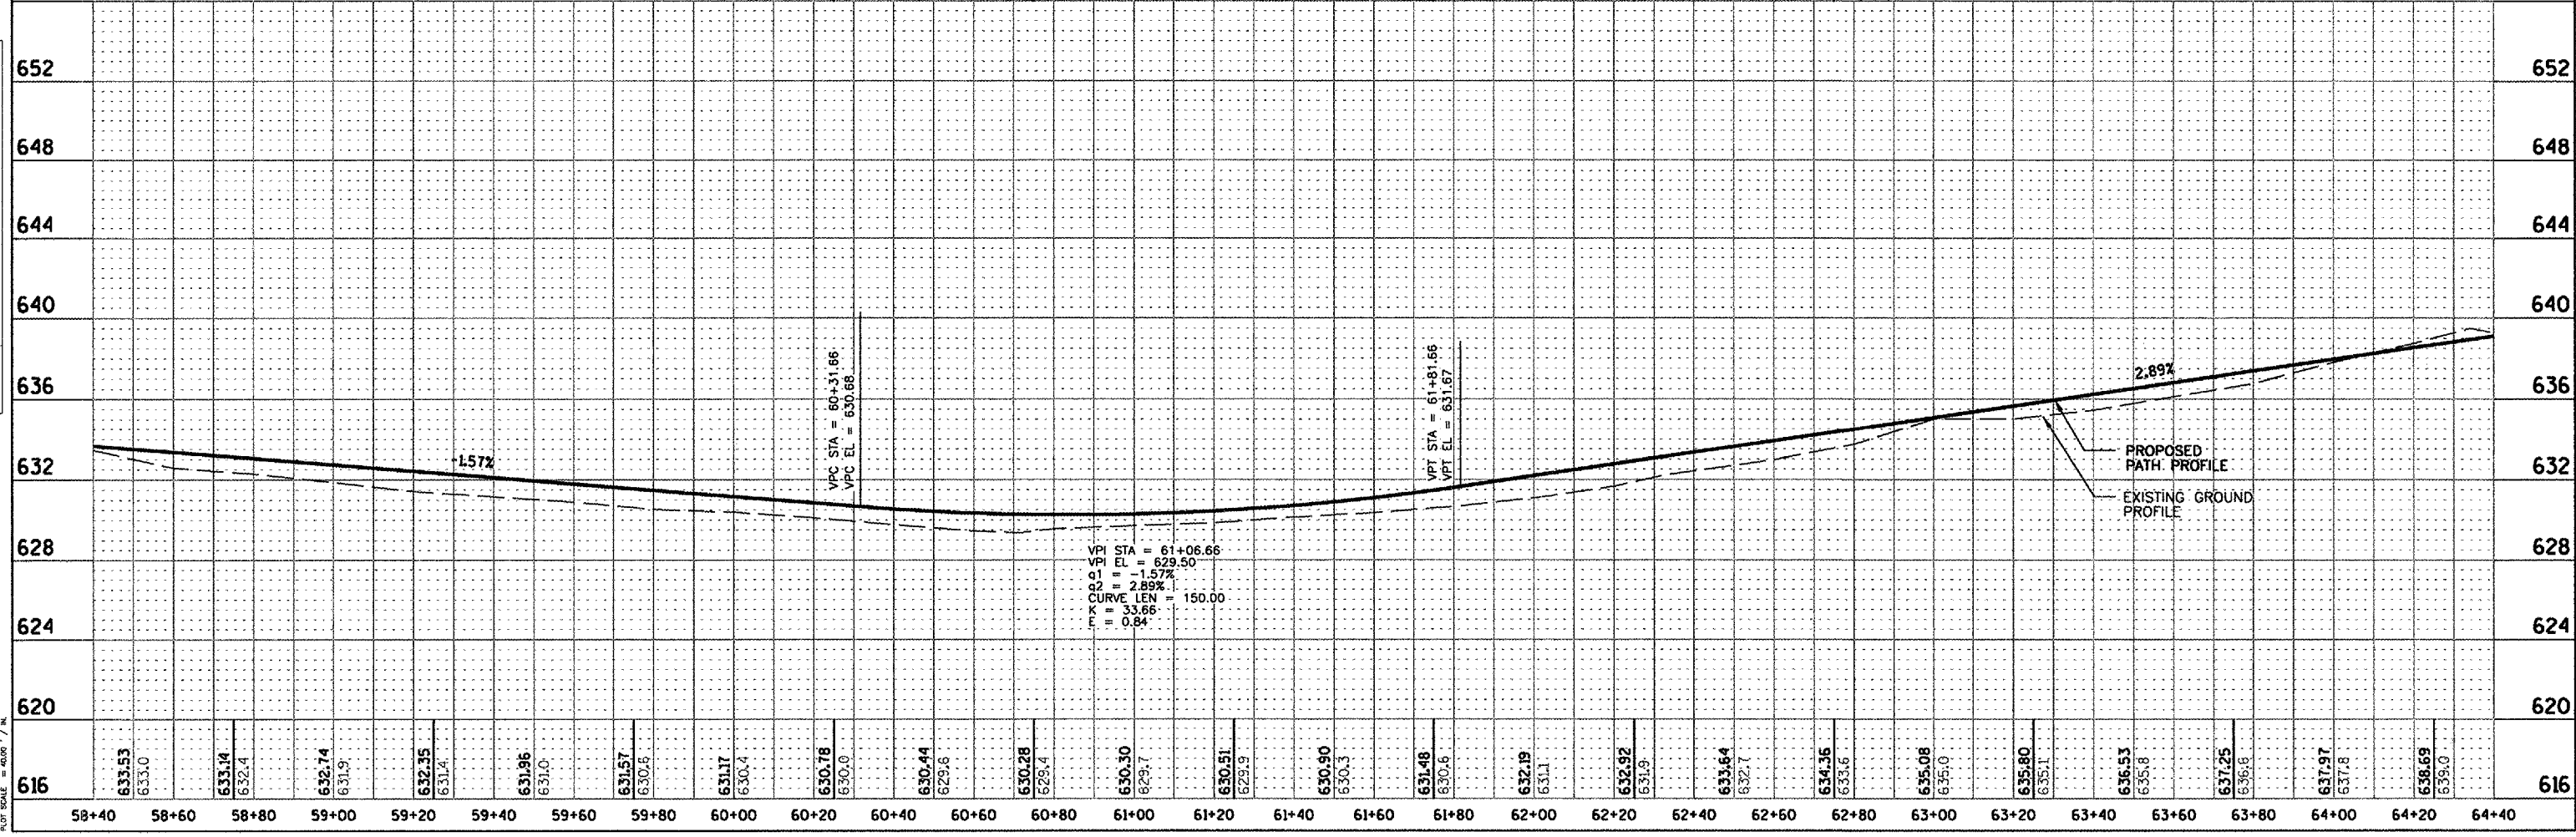
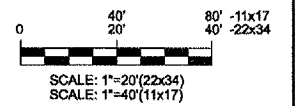


F.A. RTE.	SECTION	COUNTY	TOTAL SHEETS	SHEET NO.
06-00042-00-BT		JO DAVISS	30	12
STA. 58+40		TO STA. 64+40		
FED. ROAD DIST. NO.	ILLINOIS	FED. AID PROJECT		

85417 N

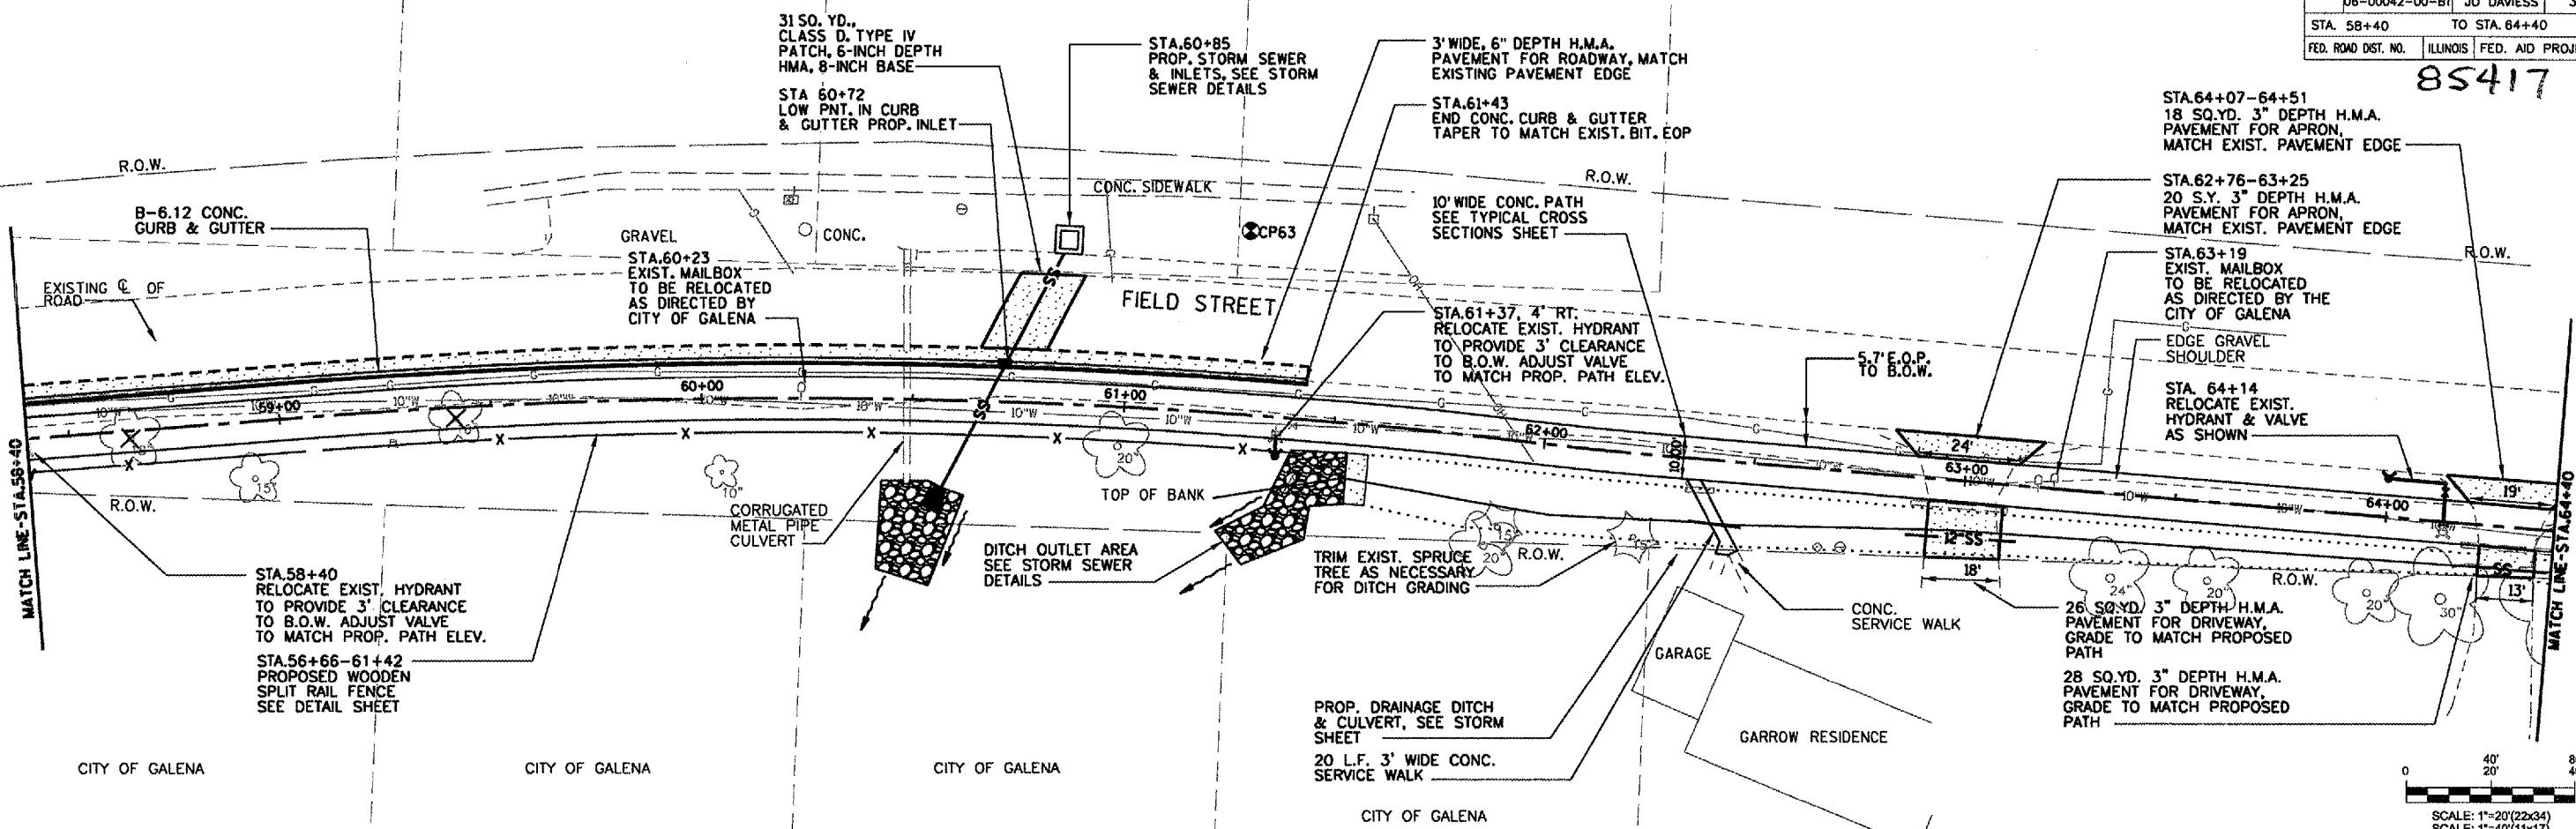

SURVEYED
 ADJUSTED
 R.T. OF WAY CHECKED
 NO.

SURVEYED
 CHECKED
 R.M. NOTES
 STRUCTURE NOTATIONS OF RD
 NO.

PLOT DATE = 12/13/2007
 FILE NAME = h:\projects\user\12 pp 807.dgn
 PLOT SCALE = 4000 / 1"