
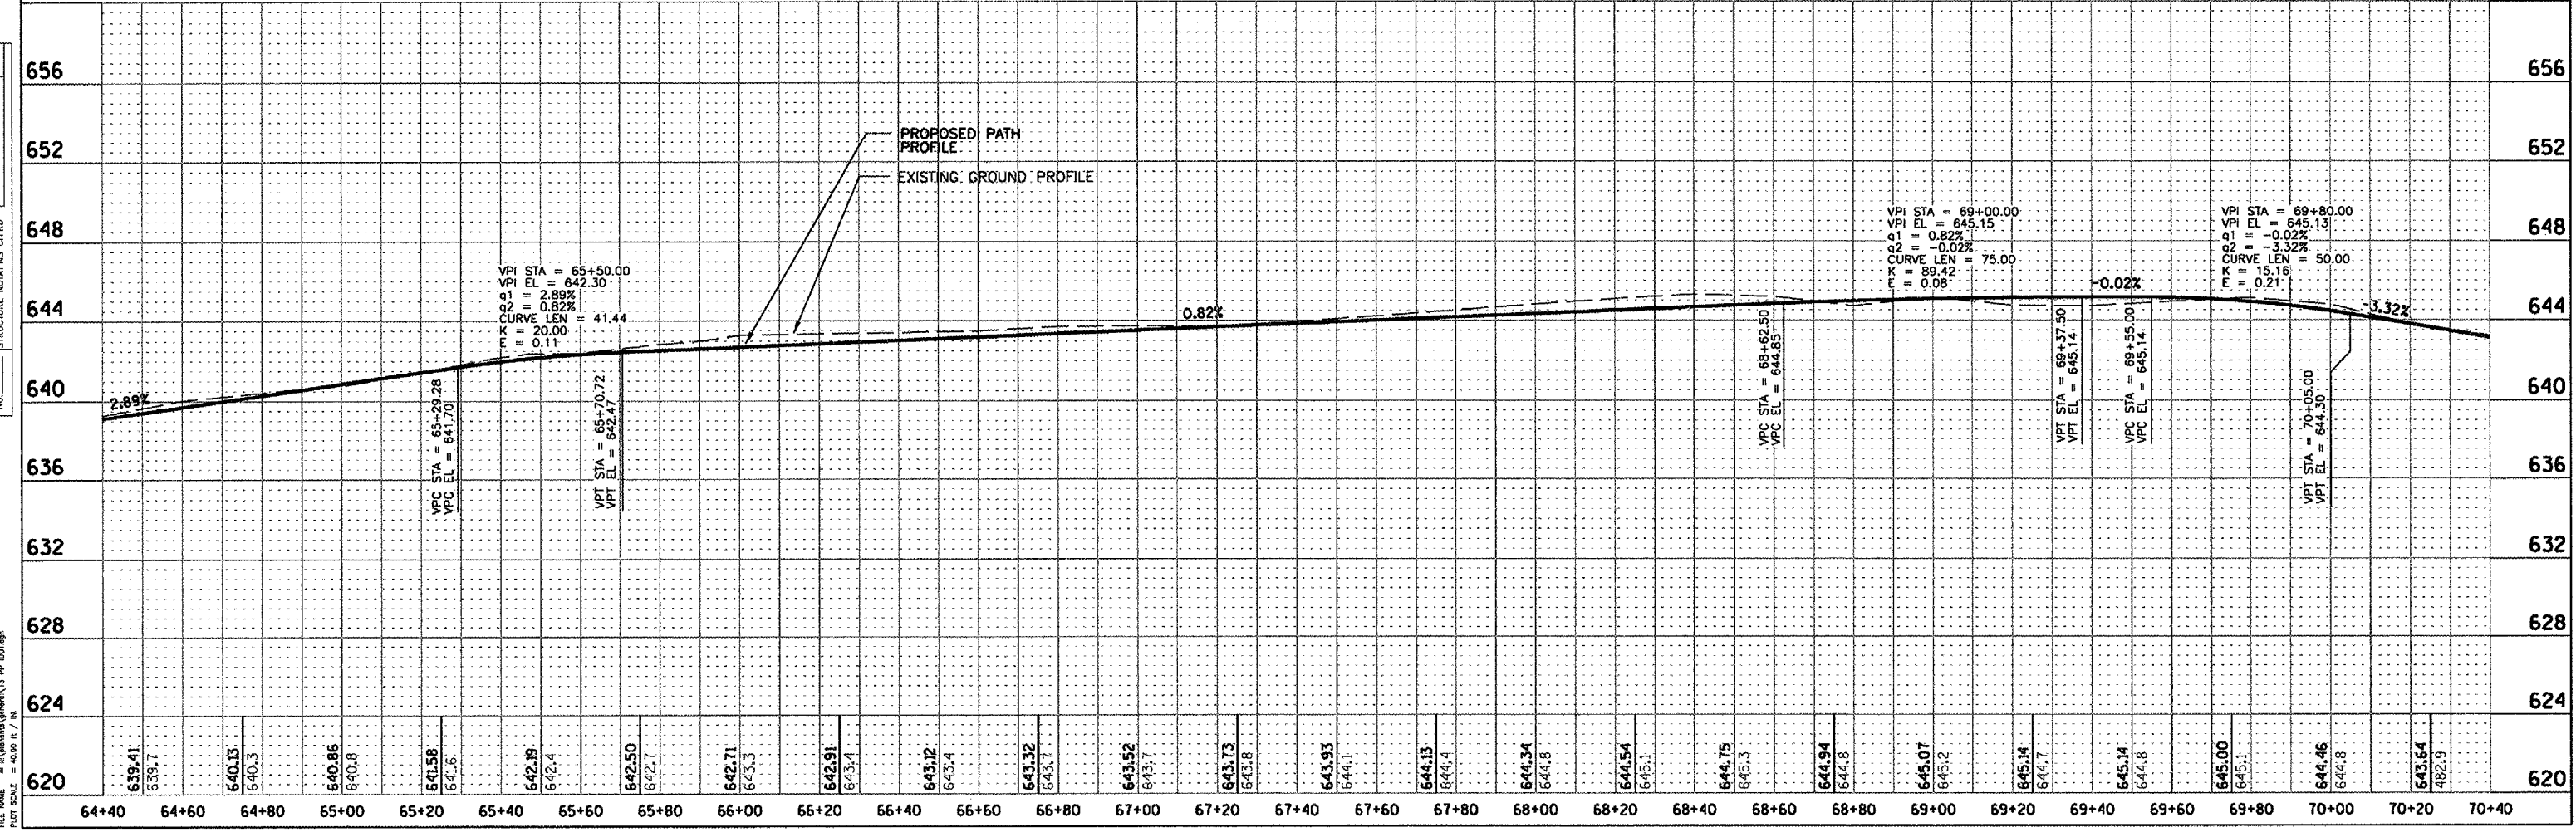
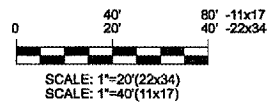


F.A. RTE.	SECTION	COUNTY	TOTAL SHEETS	SHEET NO.
06-00042-00-81	JO DAVISS	30	13	
STA. 64+40		TO STA. 70+40		
FED. ROAD DIST. NO.	ILLINOIS	FED. AID PROJECT		

85417

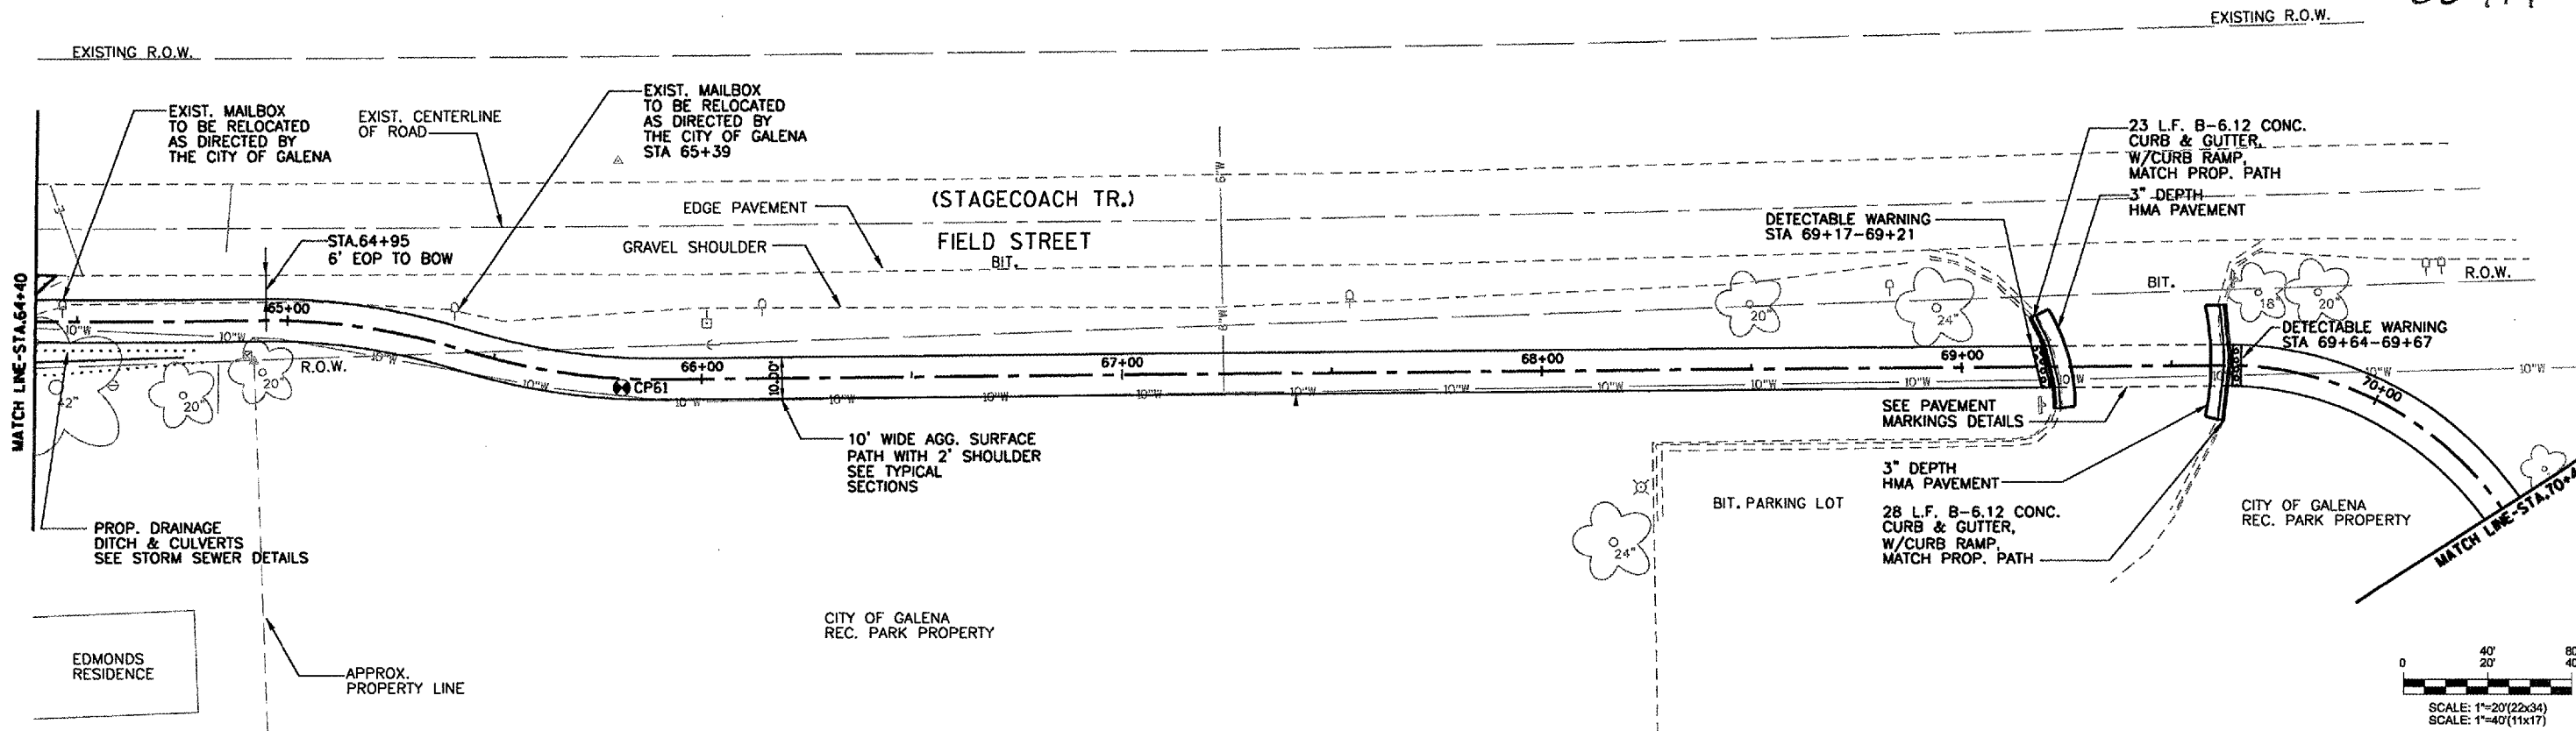

DATE PLOTTED: 12/13/2007
PLOT SCALE: 1"=40'

DATE PLOTTED: 12/13/2007
PLOT SCALE: 1"=40'

DATE PLOTTED: 12/13/2007
PLOT SCALE: 1"=40'