

85417

F.A. RTE.	SECTION	COUNTY	TOTAL SHEETS	SHEET NO.
	06-00042-00-BT	JO DAVIESS	30	17
STA.		TO STA.		
FED. ROAD DIST. NO.	ILLINOIS	FED. AID PROJECT		


SIGN NAME	TYPE	SIZE	QUANTITY
STOP	RI-1 (STREET)	30"W X 30"H	1
STOP	RI-1 (PATH)	18"W X 18"H	4
YIELD	RI-2	18" X 18" X 18"	8
BIKERS	W11-1	30"W X 30"H	2
OBJECT MARKER	TYPE 2	6"W X 12"H	5
CUSTOM	NA	18"W X 24"H	4

SIGNAGE TABLE/SCHEDULE

PLAN  
 SUBMITTED  
 PLOTTED  
 ALIGNED  
 CHECKED  
 NOTE BOOK NO.  
 DATE

PROFILE  
 SUBMITTED  
 PLOTTED  
 GRADINGS  
 CHECKED  
 NOTE BOOK NO.  
 DATE

PLOT DATE  
 FILE NAME  
 PLOT SCALE

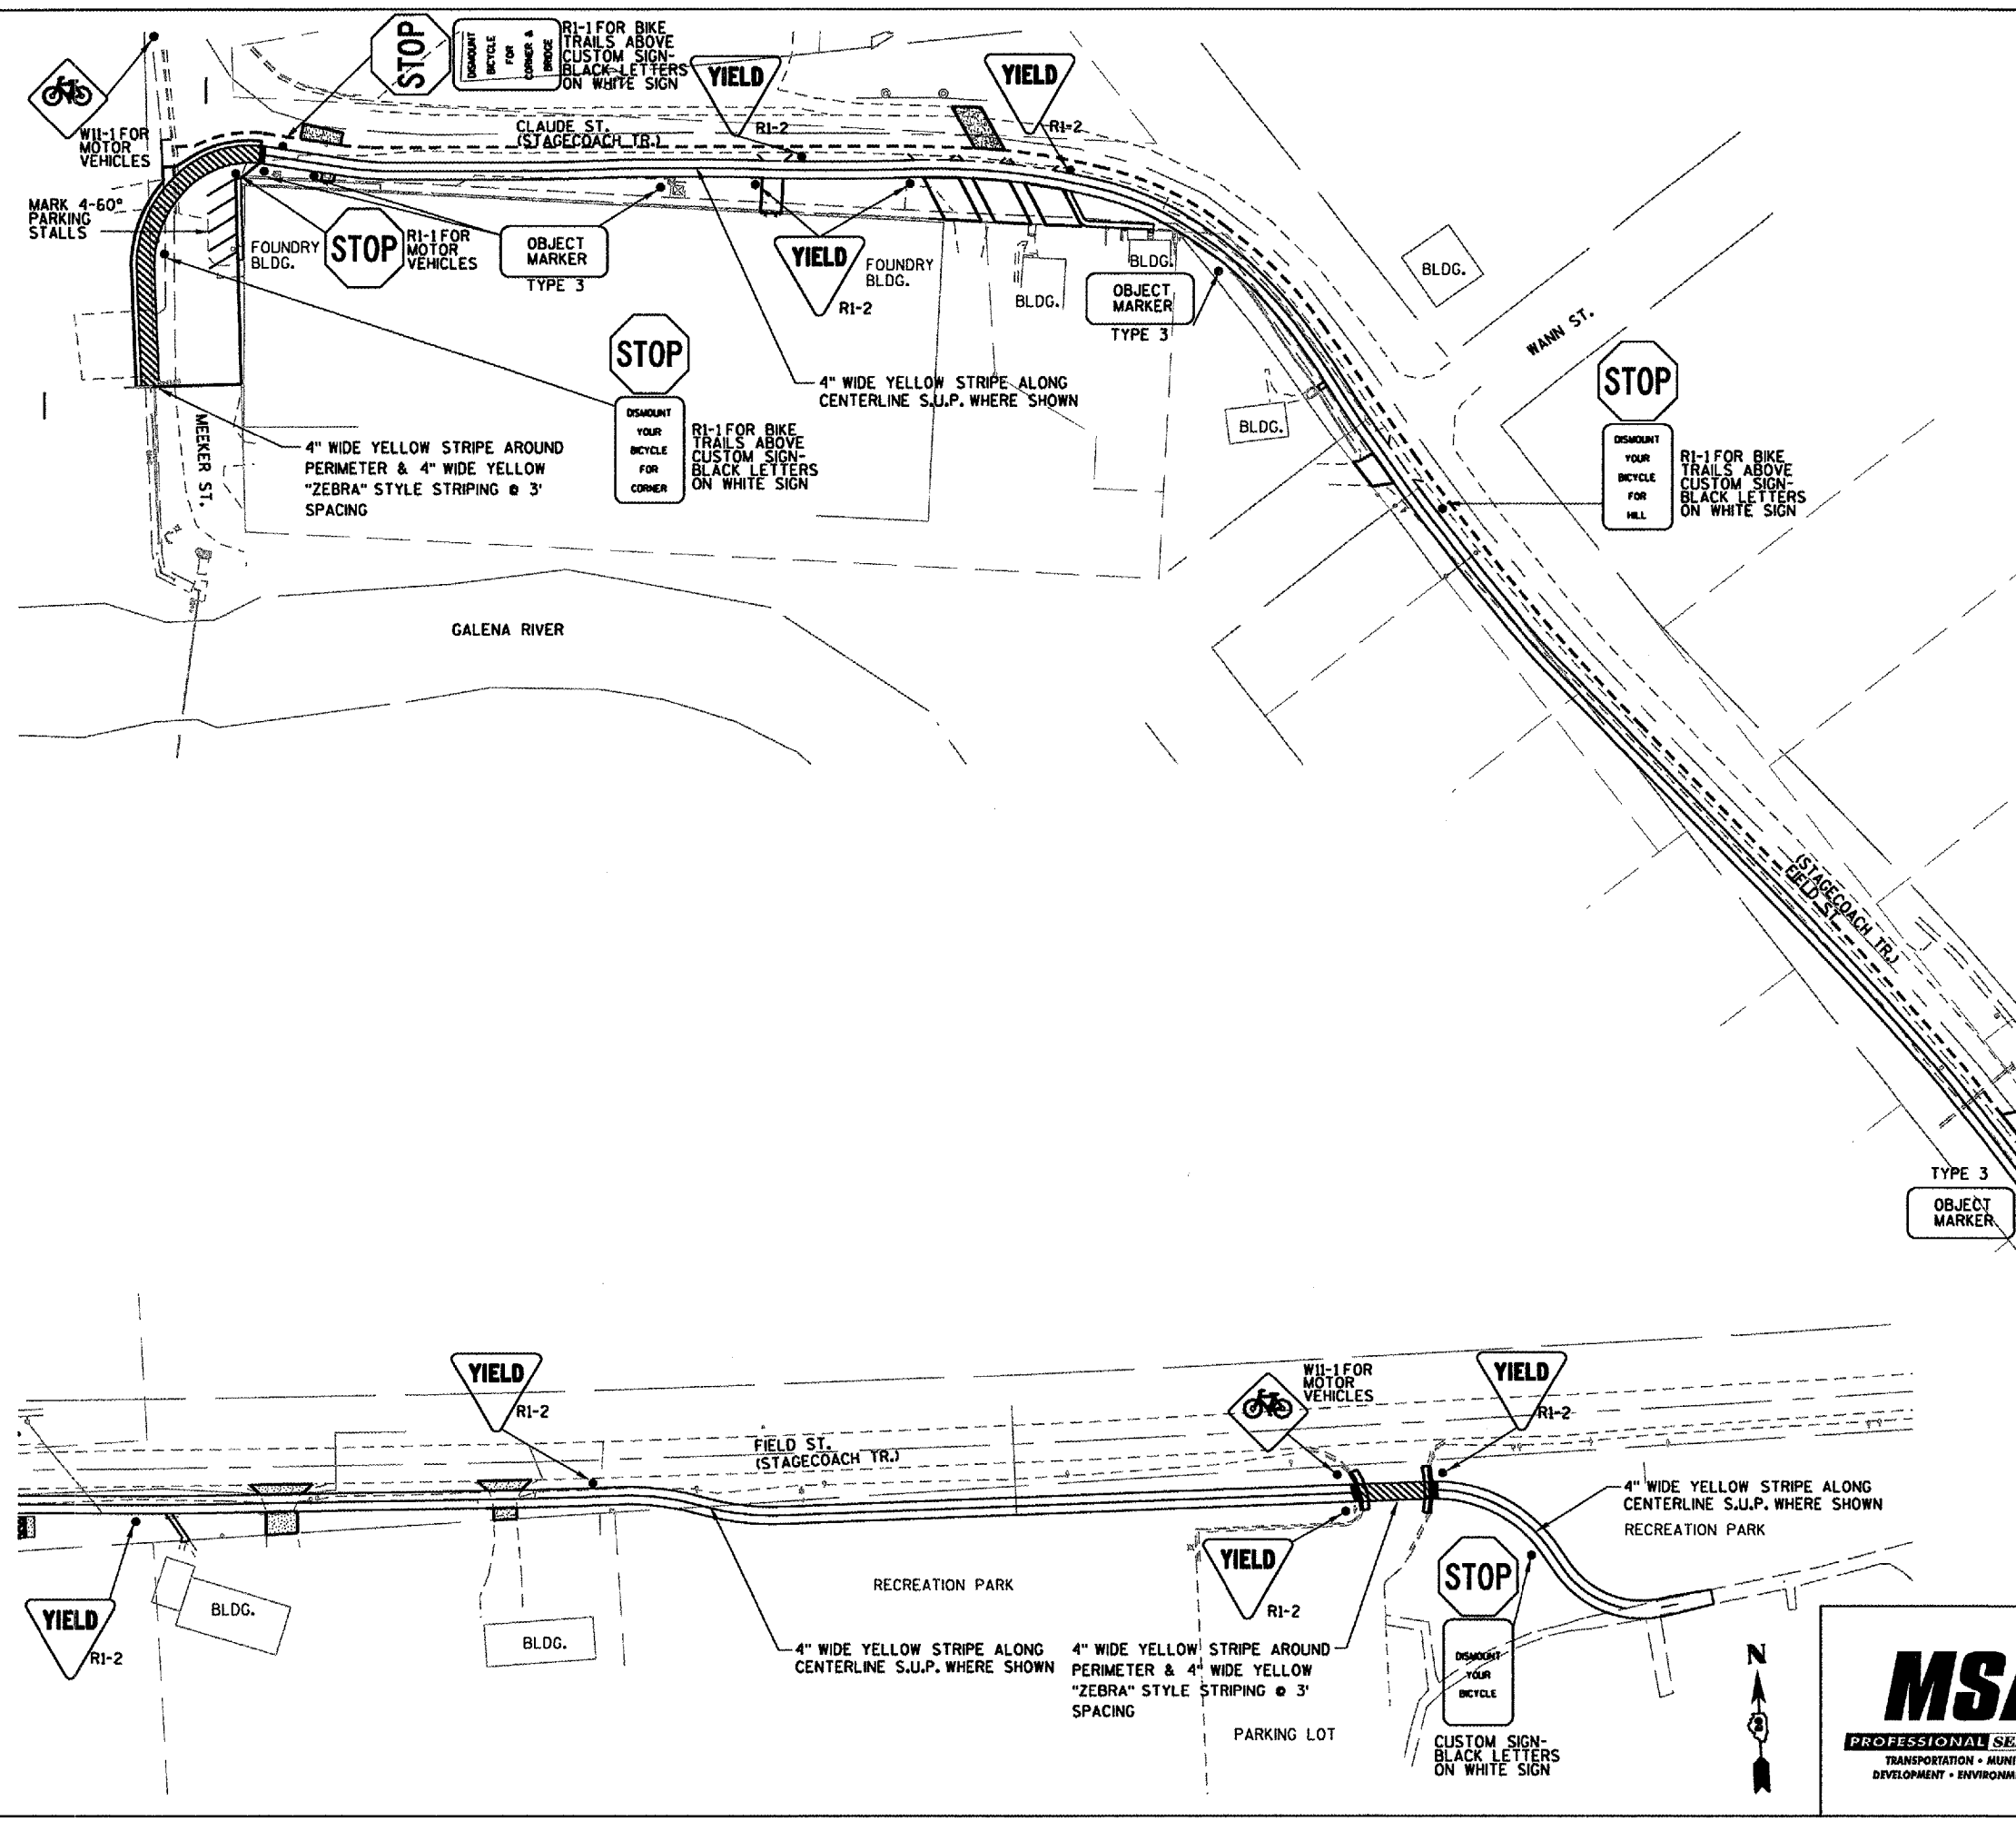

**SIGNAGE NOTES:**

ALL SIGNAGE SHALL BE IN ACCORDANCE WITH CHAPTER 9, BIKE TRAFFIC CONTROL, OF THE MANUAL ON UNIFORM TRAFFIC CONTROL DEVICES.

ALL SIGNS SHALL BE RETROREFLECTORIZED.

ON SHARED USE PATH, LATERAL SIGN CLEARANCE SHALL BE A MINIMUM OF 3 FT AND A MAXIMUM OF 6 FT FROM NEAR EDGE OF SIGN TO NEAR EDGE OF PATH.

MOUNTING HEIGHT FOR GROUND-MOUNTED SIGNS ON SHARED USE PATH SHALL BE A MINIMUM OF 4 FT AND A MAXIMUM OF 5 FT, MEASURED FROM THE BOTTOM EDGE OF THE SIGN TO THE NEAR EDGE OF THE PATH SURFACE.

STREET AND SHARED USE PATH SIGNAGE SIZING SHALL BE AS SHOWN IN SIGNAGE TABLE

**MSA**  
 PROFESSIONAL SERVICES  
 TRANSPORTATION • MUNICIPAL  
 DEVELOPMENT • ENVIRONMENTAL

REVISIONS	
NAME	DATE

ILLINOIS DEPARTMENT OF TRANSPORTATION

SIGNAGE AND PAVEMENT MARKINGS PLAN SHEET

SCALE: VERT. \_\_\_\_\_  
 HORIZ. \_\_\_\_\_  
 DATE \_\_\_\_\_

DRAWN BY \_\_\_\_\_  
 CHECKED BY \_\_\_\_\_