

F.A.U. RTE.	SECTION	COUNTY	TOTAL SHEETS	SHEET NO.
5345	04-00166-00-BR	DEKALB	39	12
STA. 14+00		TO STA. 23+00		
FED. ROAD DIST. NO. ILLINOIS		FED. AID PROJECT		
CONTRACT NO. 87339				



SIGN LEGEND



W3-1

STATION	OFFSET	TYPE	PANEL DIM.	PANEL AREA	METAL POST TYPE A	SIGN PANEL TYPE 1
16+28.00	22.00 RT.	W3-1	36"x36"	9 SQ FT	(2) 15 FT	
17+00.00	30.00 RT.	*			15 FT	
17+90.00	45.00 RT.	*			13 FT	
18+84.00	35.00 RT.	*			13 FT	
21+45.00	32.00 RT.	*			13 FT	

* RELOCATED SIGN

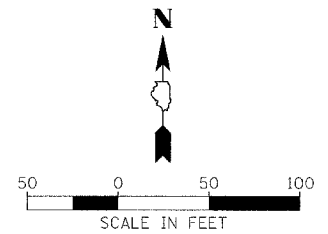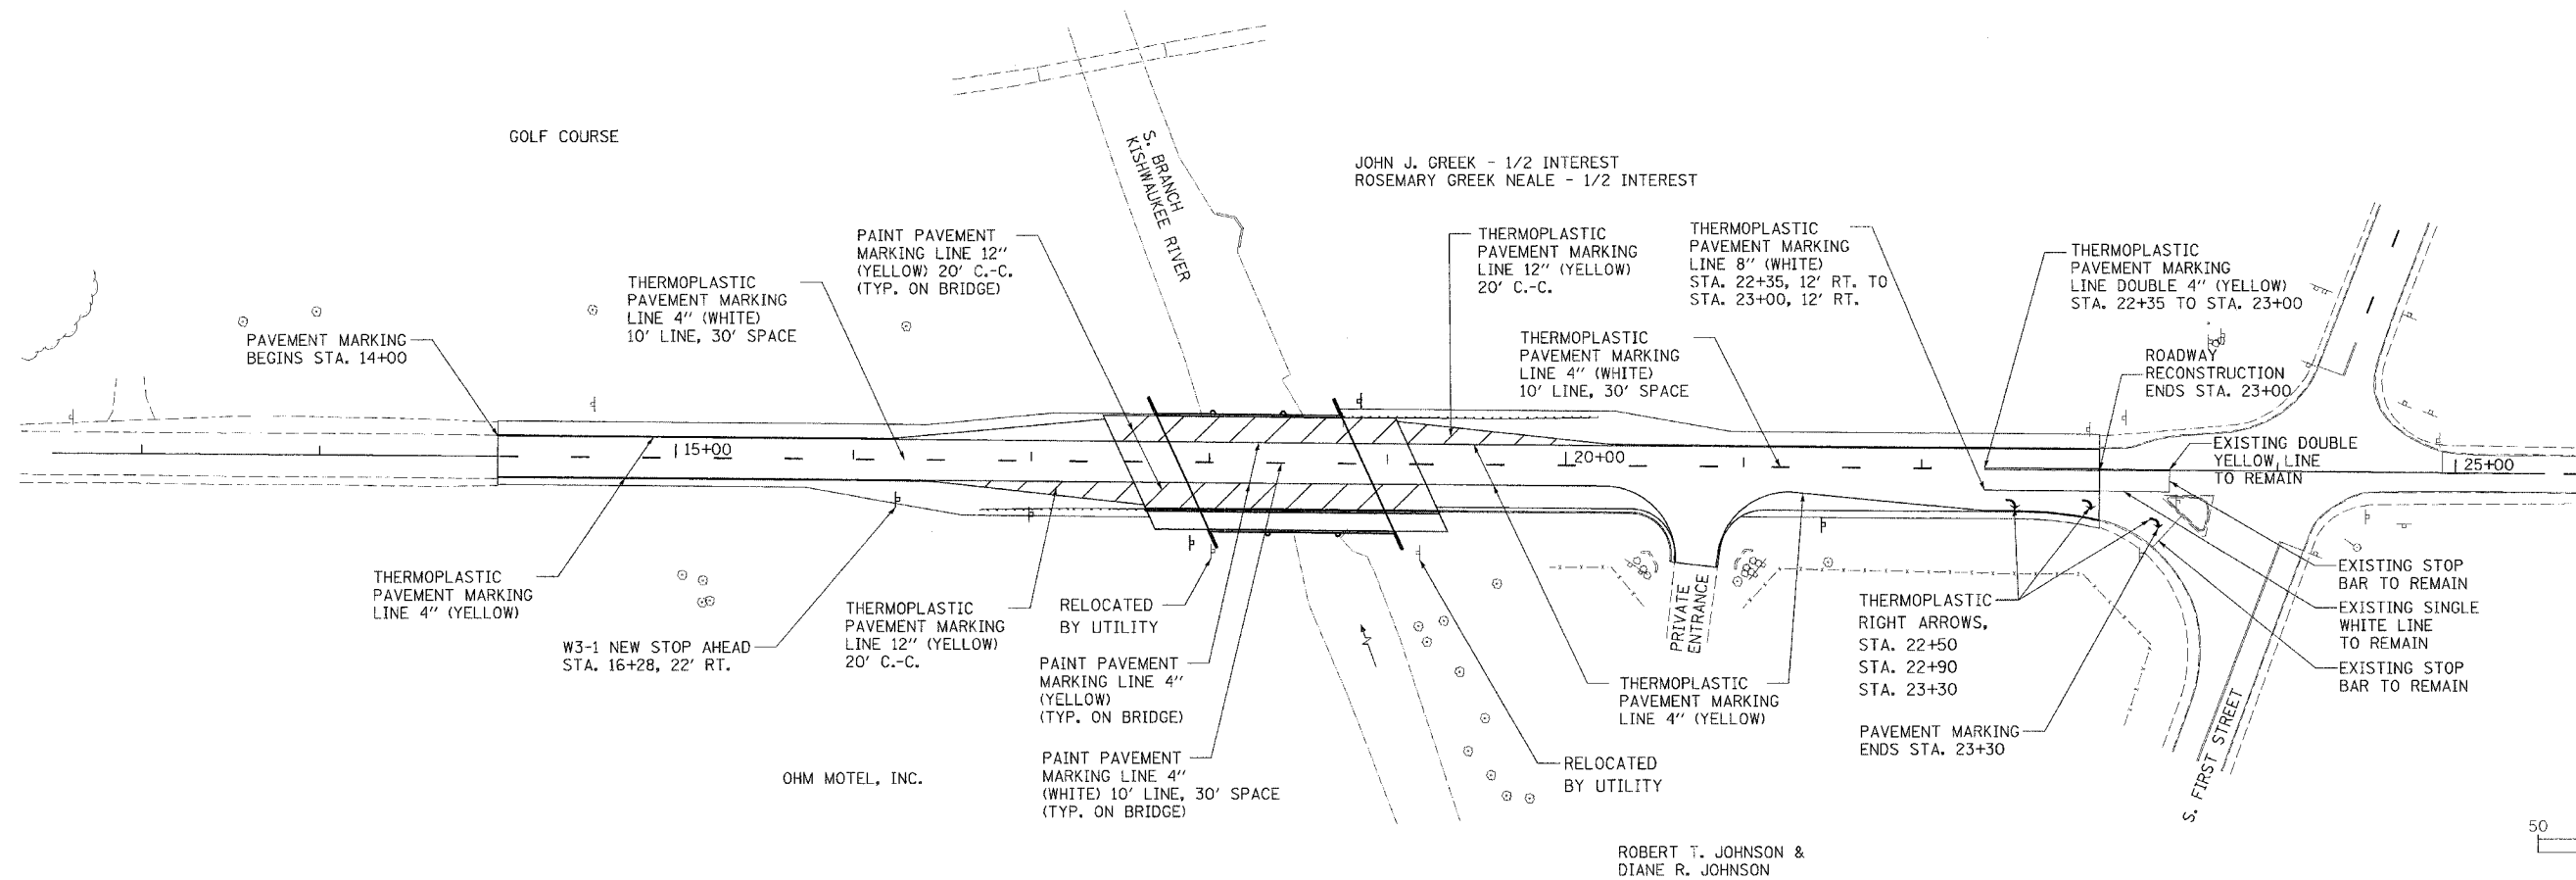

ROBERT T. JOHNSON &
DIANE R. JOHNSON

REVISIONS	
NAME	DATE

ILLINOIS DEPARTMENT OF TRANSPORTATION
SECTION 04-00166-00-BR
DEKALB COUNTY
FAIRVIEW DRIVE BRIDGE
**PAVEMENT MARKING
& SIGNAGE PLAN**
SCALE: AS SHOWN
DATE 11/05/07
DRAWN BY MWH
CHECKED BY CPS

HANSON Professional Services Inc.
 Copyright Hanson Professional Services Inc. 2006
 LAYOUT MWH 11/17/06
 DRAWN MWH 01/22/07
 REVIEWED CPS 10/21/07
 11/05/07 08:15:53 C:\p2\17\2006\11\05\110507.dwg